

Existing sheep building

Handling area (hardcore)

Concrete




Penning area (hardcore)

FP0331014

Poly tunnel

Poly tunnel

N
Existing Site Plan
1:200 @ A3

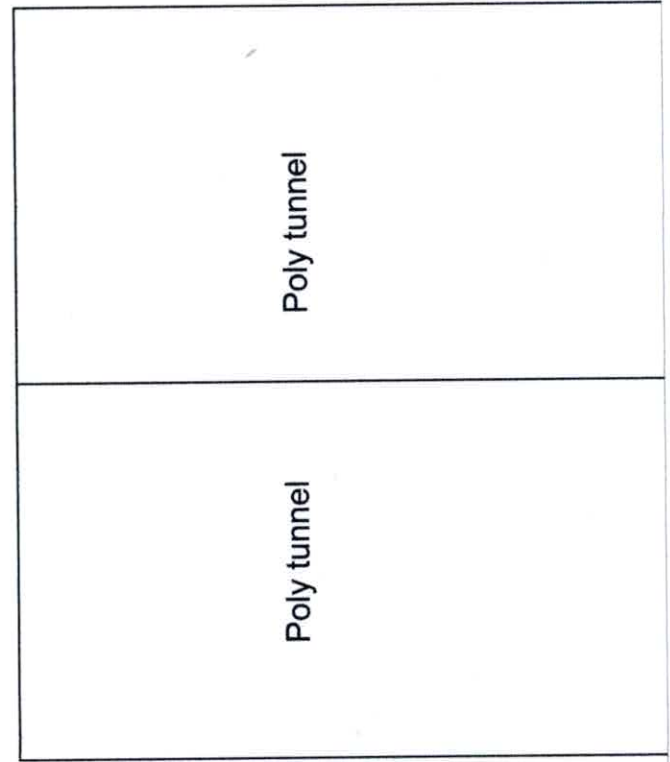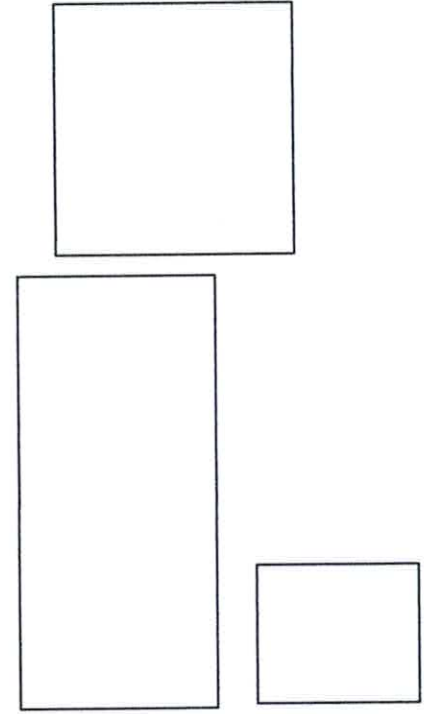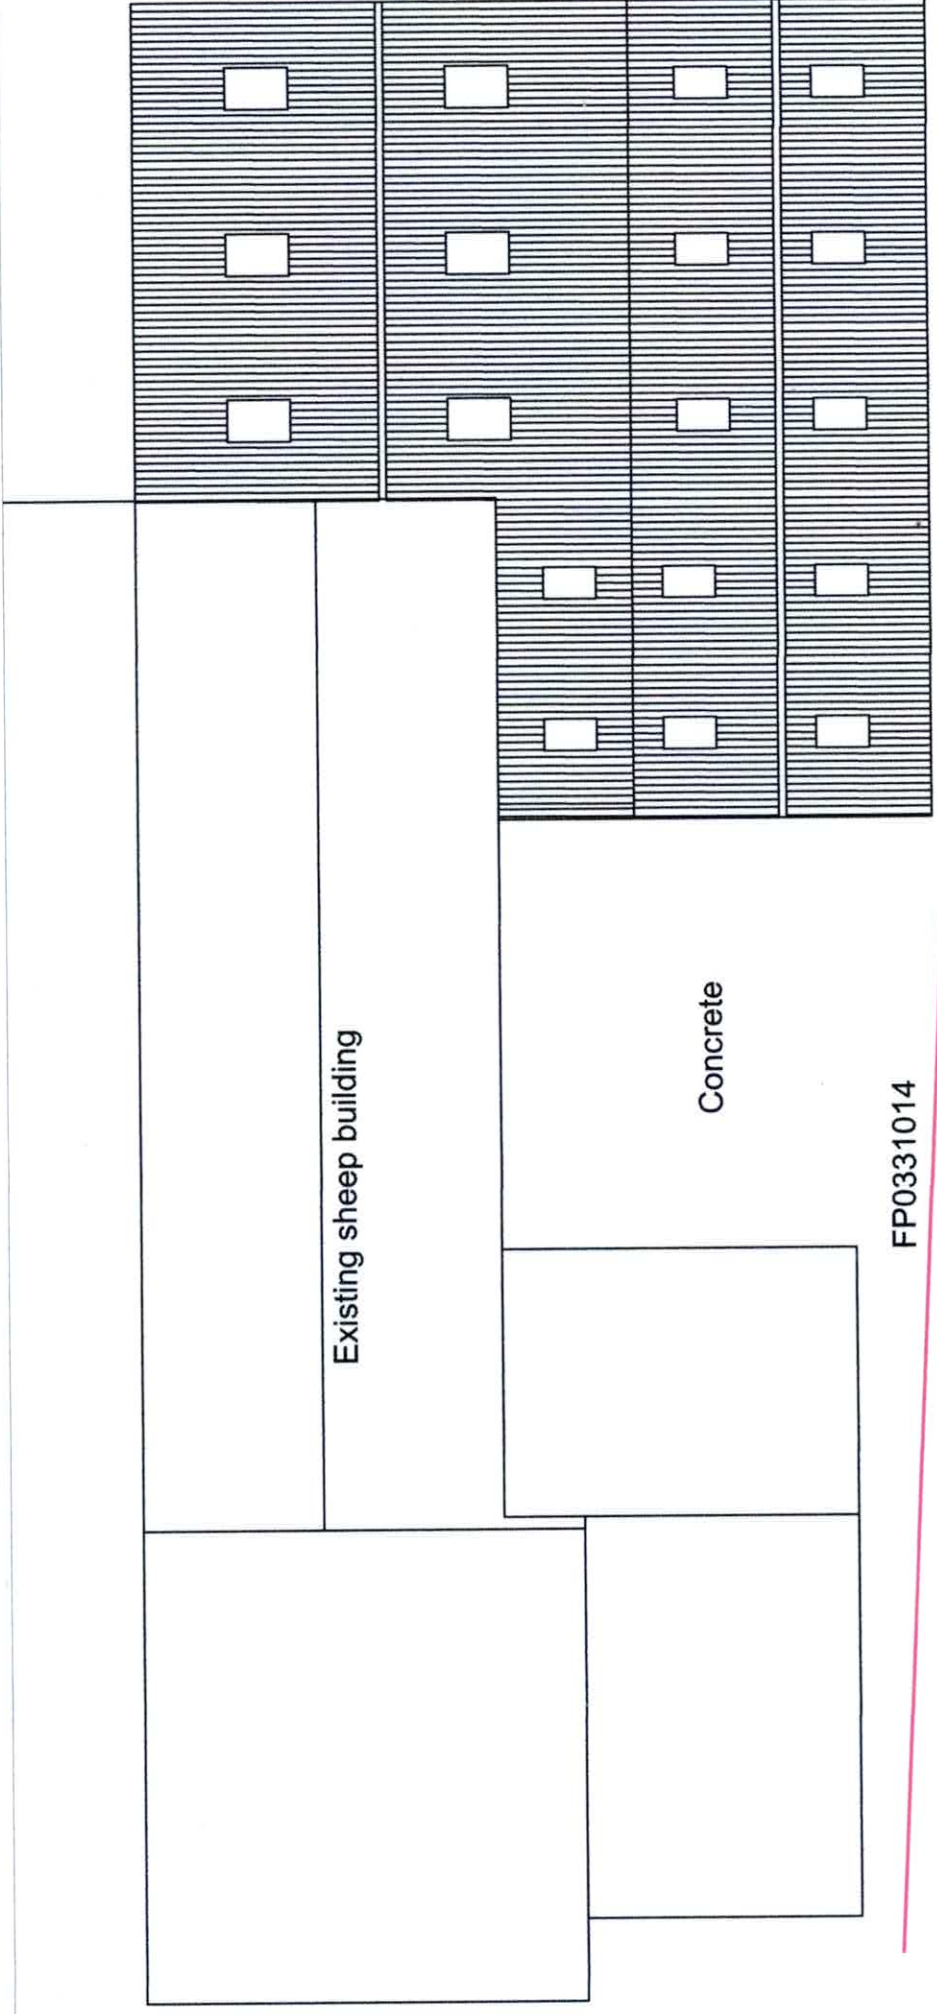

Proposed Site Plan
1:200 @ A3

N