

NOTES:

FOR PLANNING APPROVAL.

No.	Description	Date
A	Extension width reduced	09/09/2025

CLIENT:

Mr and Mrs Sturme  
Fairfield  
Eastham Street  
Clitheroe  
BB7 2HY

PROJECT:

Rear extension to existing  
dwelling

SHEET:

PROPOSED GROUND FLOOR  
PLAN & VISUALS FOR TENDER  
PURPOSES

Project number

PHA/885

Date

09/09/2025

Drawn by

OSJ

Checked by

PH


**A2.5**

Scale

As indicated


Sheet size

A1

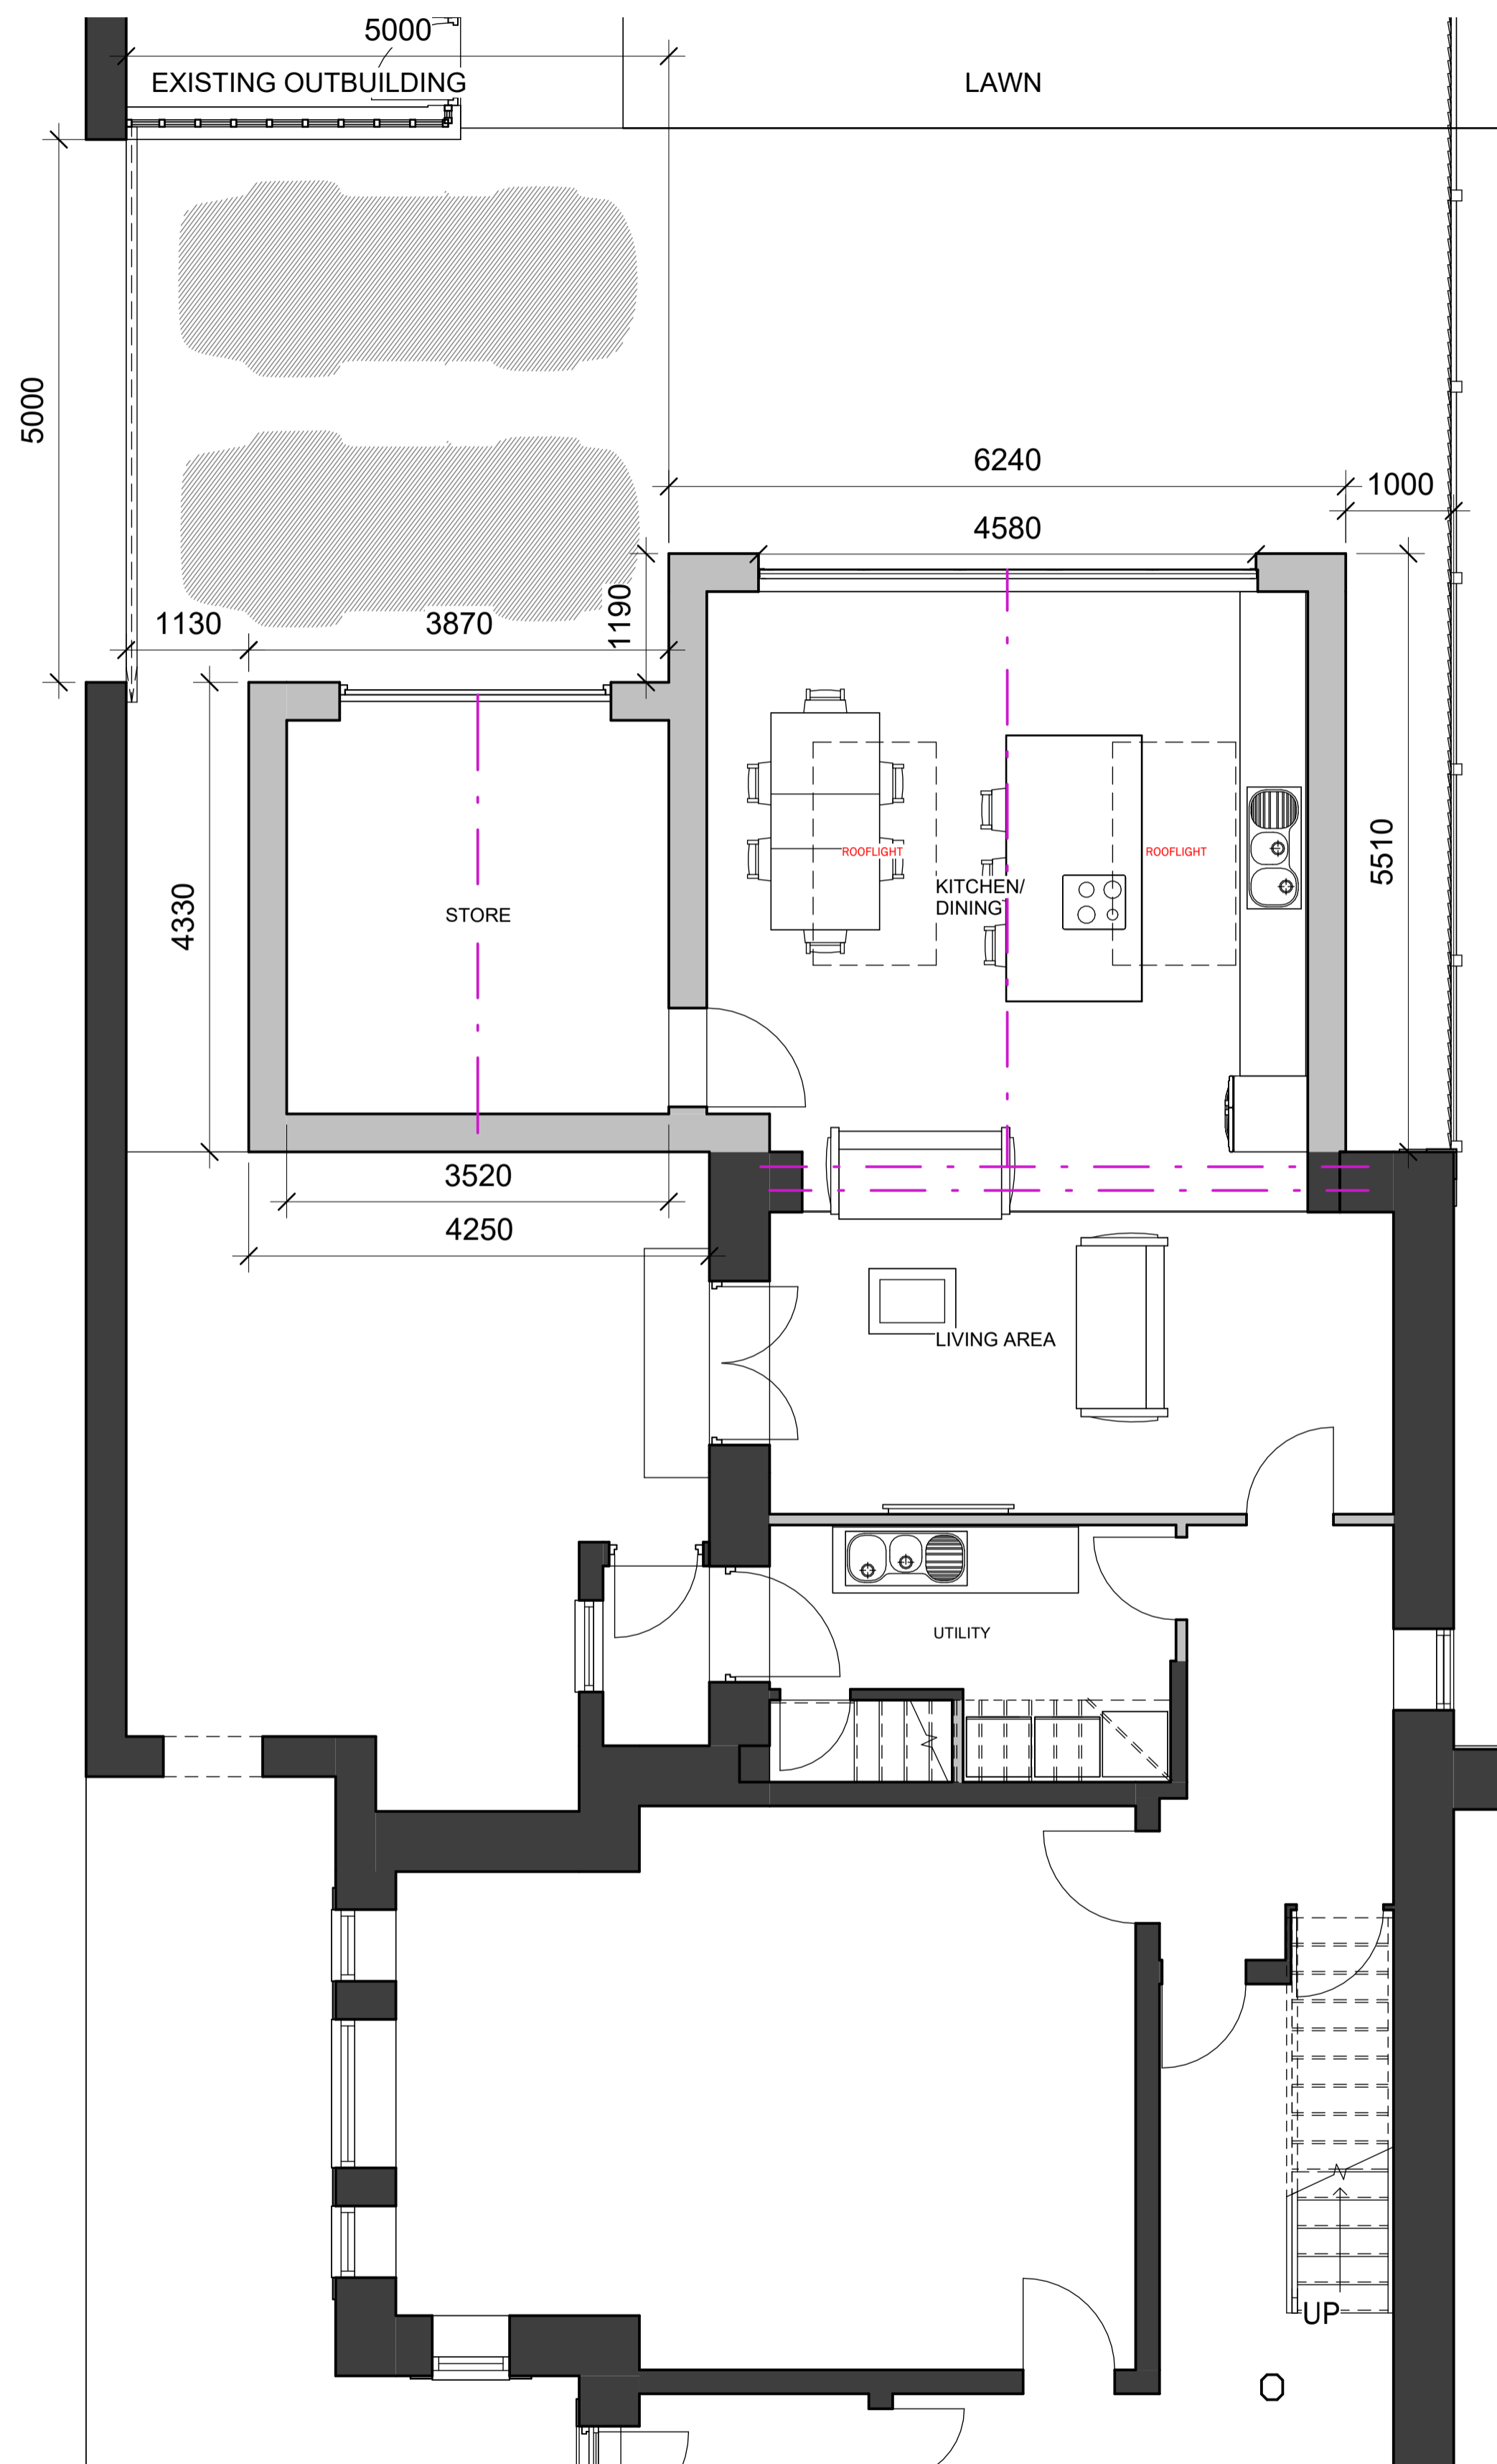

1 0 PROPOSED GROUND FLOOR 1

1 : 50

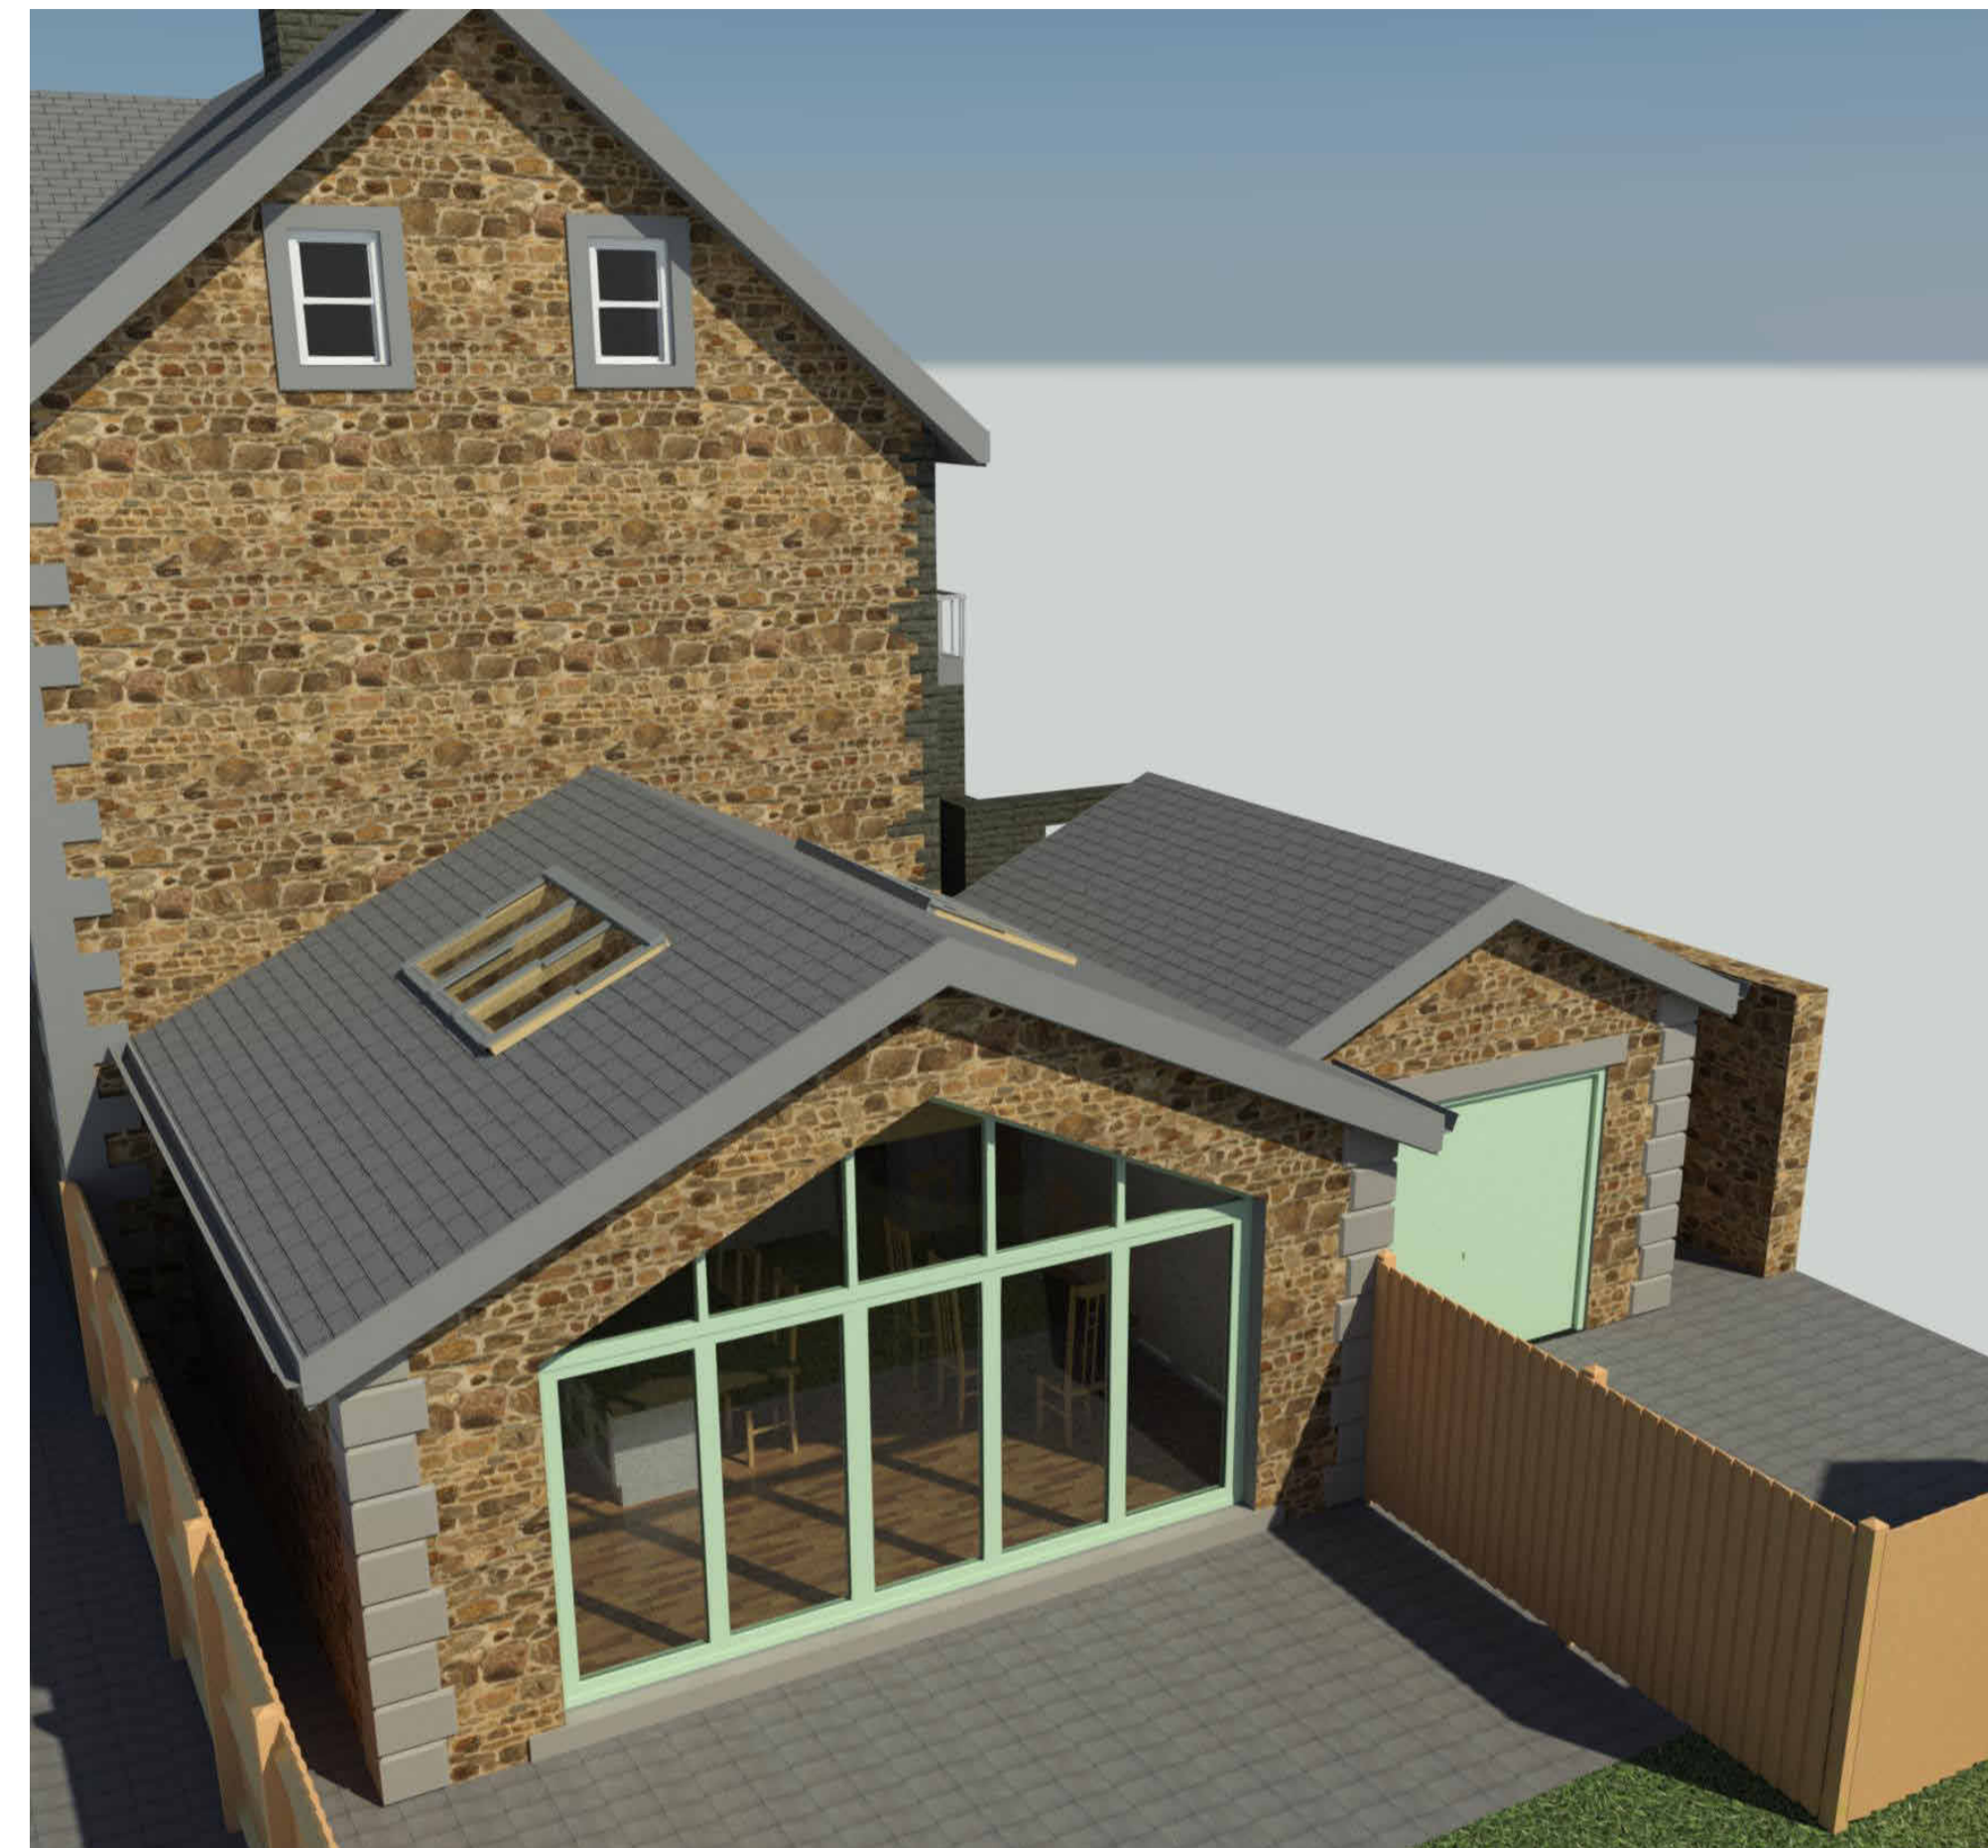

3 3D Visual

1 : 1



2 3D VISUAL 2

1 : 1