


25/754 rec'd 24/10/25

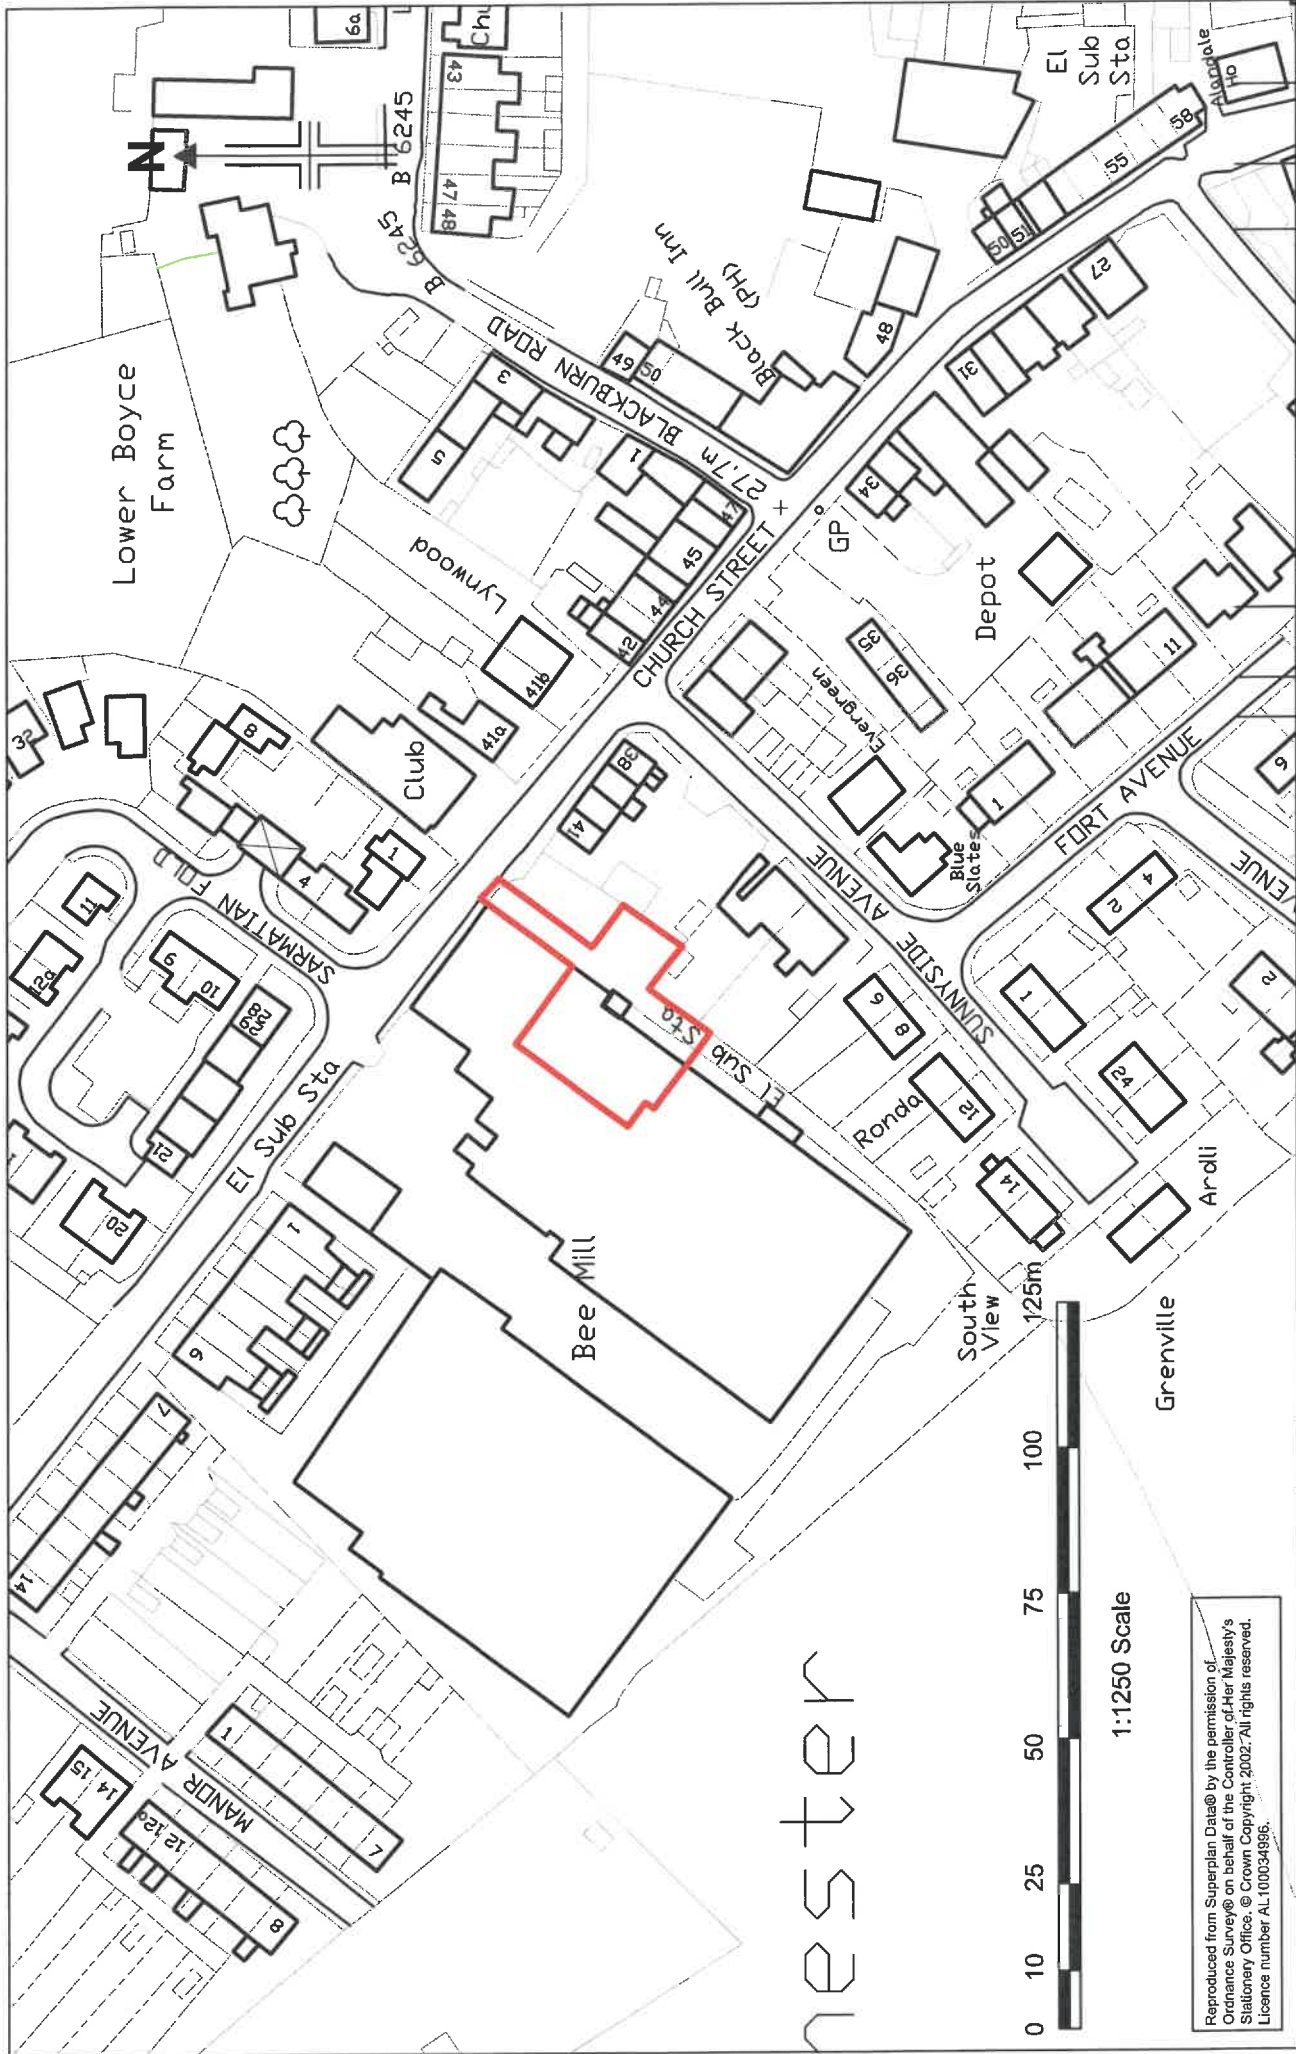

vester

Reproduced from Superplan Data® by the permission of Ordnance Survey® on behalf of the Controller of Her Majesty's Stationary Office. © Crown Copyright, 2002. All rights reserved. Licence number AL100034966.



PSA Design Ltd
 The Old Bank House, 6 Berry Lane
 Longridge, Preston, PR3 3JA
 Tel. 01772 786066
 www.psadesign.co.uk
 mail@psadesign.co.uk

Client Freda's Peanut Butter
Job Bee Mill, Ribchester
Title Site Location Plan

Drawn DME
Check
Appr.

Date Oct '25
Scale 1:1250

Sheet Size A4

Drwg No. A4747-PL01

Rev.