
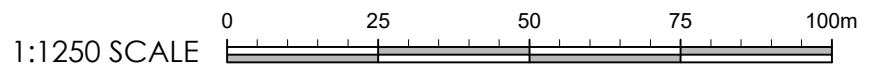


This drawing is to be read in conjunction with all relevant Architect, consultants' and specialists' drawings and specifications. The Architect is to be notified of any discrepancies before proceeding. Do not scale from this drawing. All dimensions and levels are to be checked on site. This drawing is subject to copyright. All work carried out before Planning and Building Permission has been granted is at the contractor/clients risk.

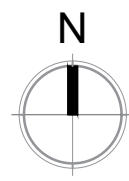

Client
Mr and Mrs May

Job Title
**Proposed rear extension incorporating
 First Floor Balcony at:
 4 Meadowlands
 Low Moor
 Clitheroe
 BB7 2ND**

Drawing Title
Location Plan.

Scale 1:1250 @A3	Date JUNE '25	Drawn POC
---------------------	------------------	--------------



SUNDERLAND PEACOCK & ASSOCIATES LTD.
 HAZELMERE, PIMLICO ROAD, CLITHEROE
 LANCASHIRE, BB7 2AG
 T 01200 423178 F 01200 427328
 E info@sunderlandpeacock.com
 www.sunderlandpeacock.com



7247 -L01