

DO NOT SCALE - ASK FOR DIMENSIONS.
 USE ONLY FOR THE PURPOSE INDICATED BELOW.
 THE INTELLECTUAL PROPERTY CONTAINED IN THIS DRAWING REMAINS THE PROPERTY OF LEWIS SURVEYING ASSOCIATES LLP WHOSE RIGHTS ARE TO BE IDENTIFIED WITH THE COPYRIGHT, DESIGN AND PATENTS ACT 1988

REVISIONS

DRAWING ISSUE -



SURVEYING ASSOCIATES


HEXHAM
01434 200 308

RICHMOND
01748 824 713

KIRKBY STEPHEN
01763 39278



CHARTERED BUILDING SURVEYORS

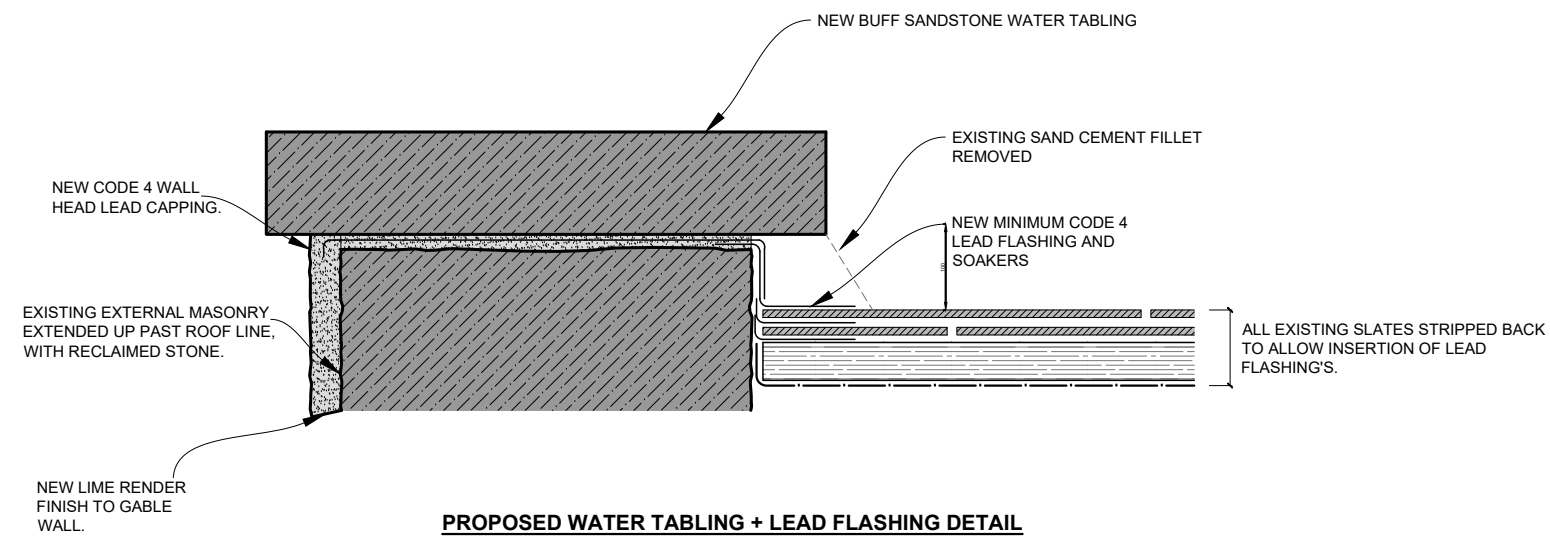

PROPOSED WATER TABLING + LEAD FLASHING DETAIL

PROJECT TITLE	LOWER BEATRIX FARM
---------------	--------------------

CLIENT	DUCHY OF LANCASTER
--------	--------------------

DRAWING TITLE	PROPOSED WATER TABLING LEAD FLASHING DETAIL
---------------	--

SCALE	1:5 @ A4	DRAWN	POPPY BRADBURN-SIMS
-------	-------------	-------	------------------------

DATE	JULY 2025
------	--------------

DRAWING NUMBER	2815.2E024.001
----------------	----------------

REVISION	-
----------	---