


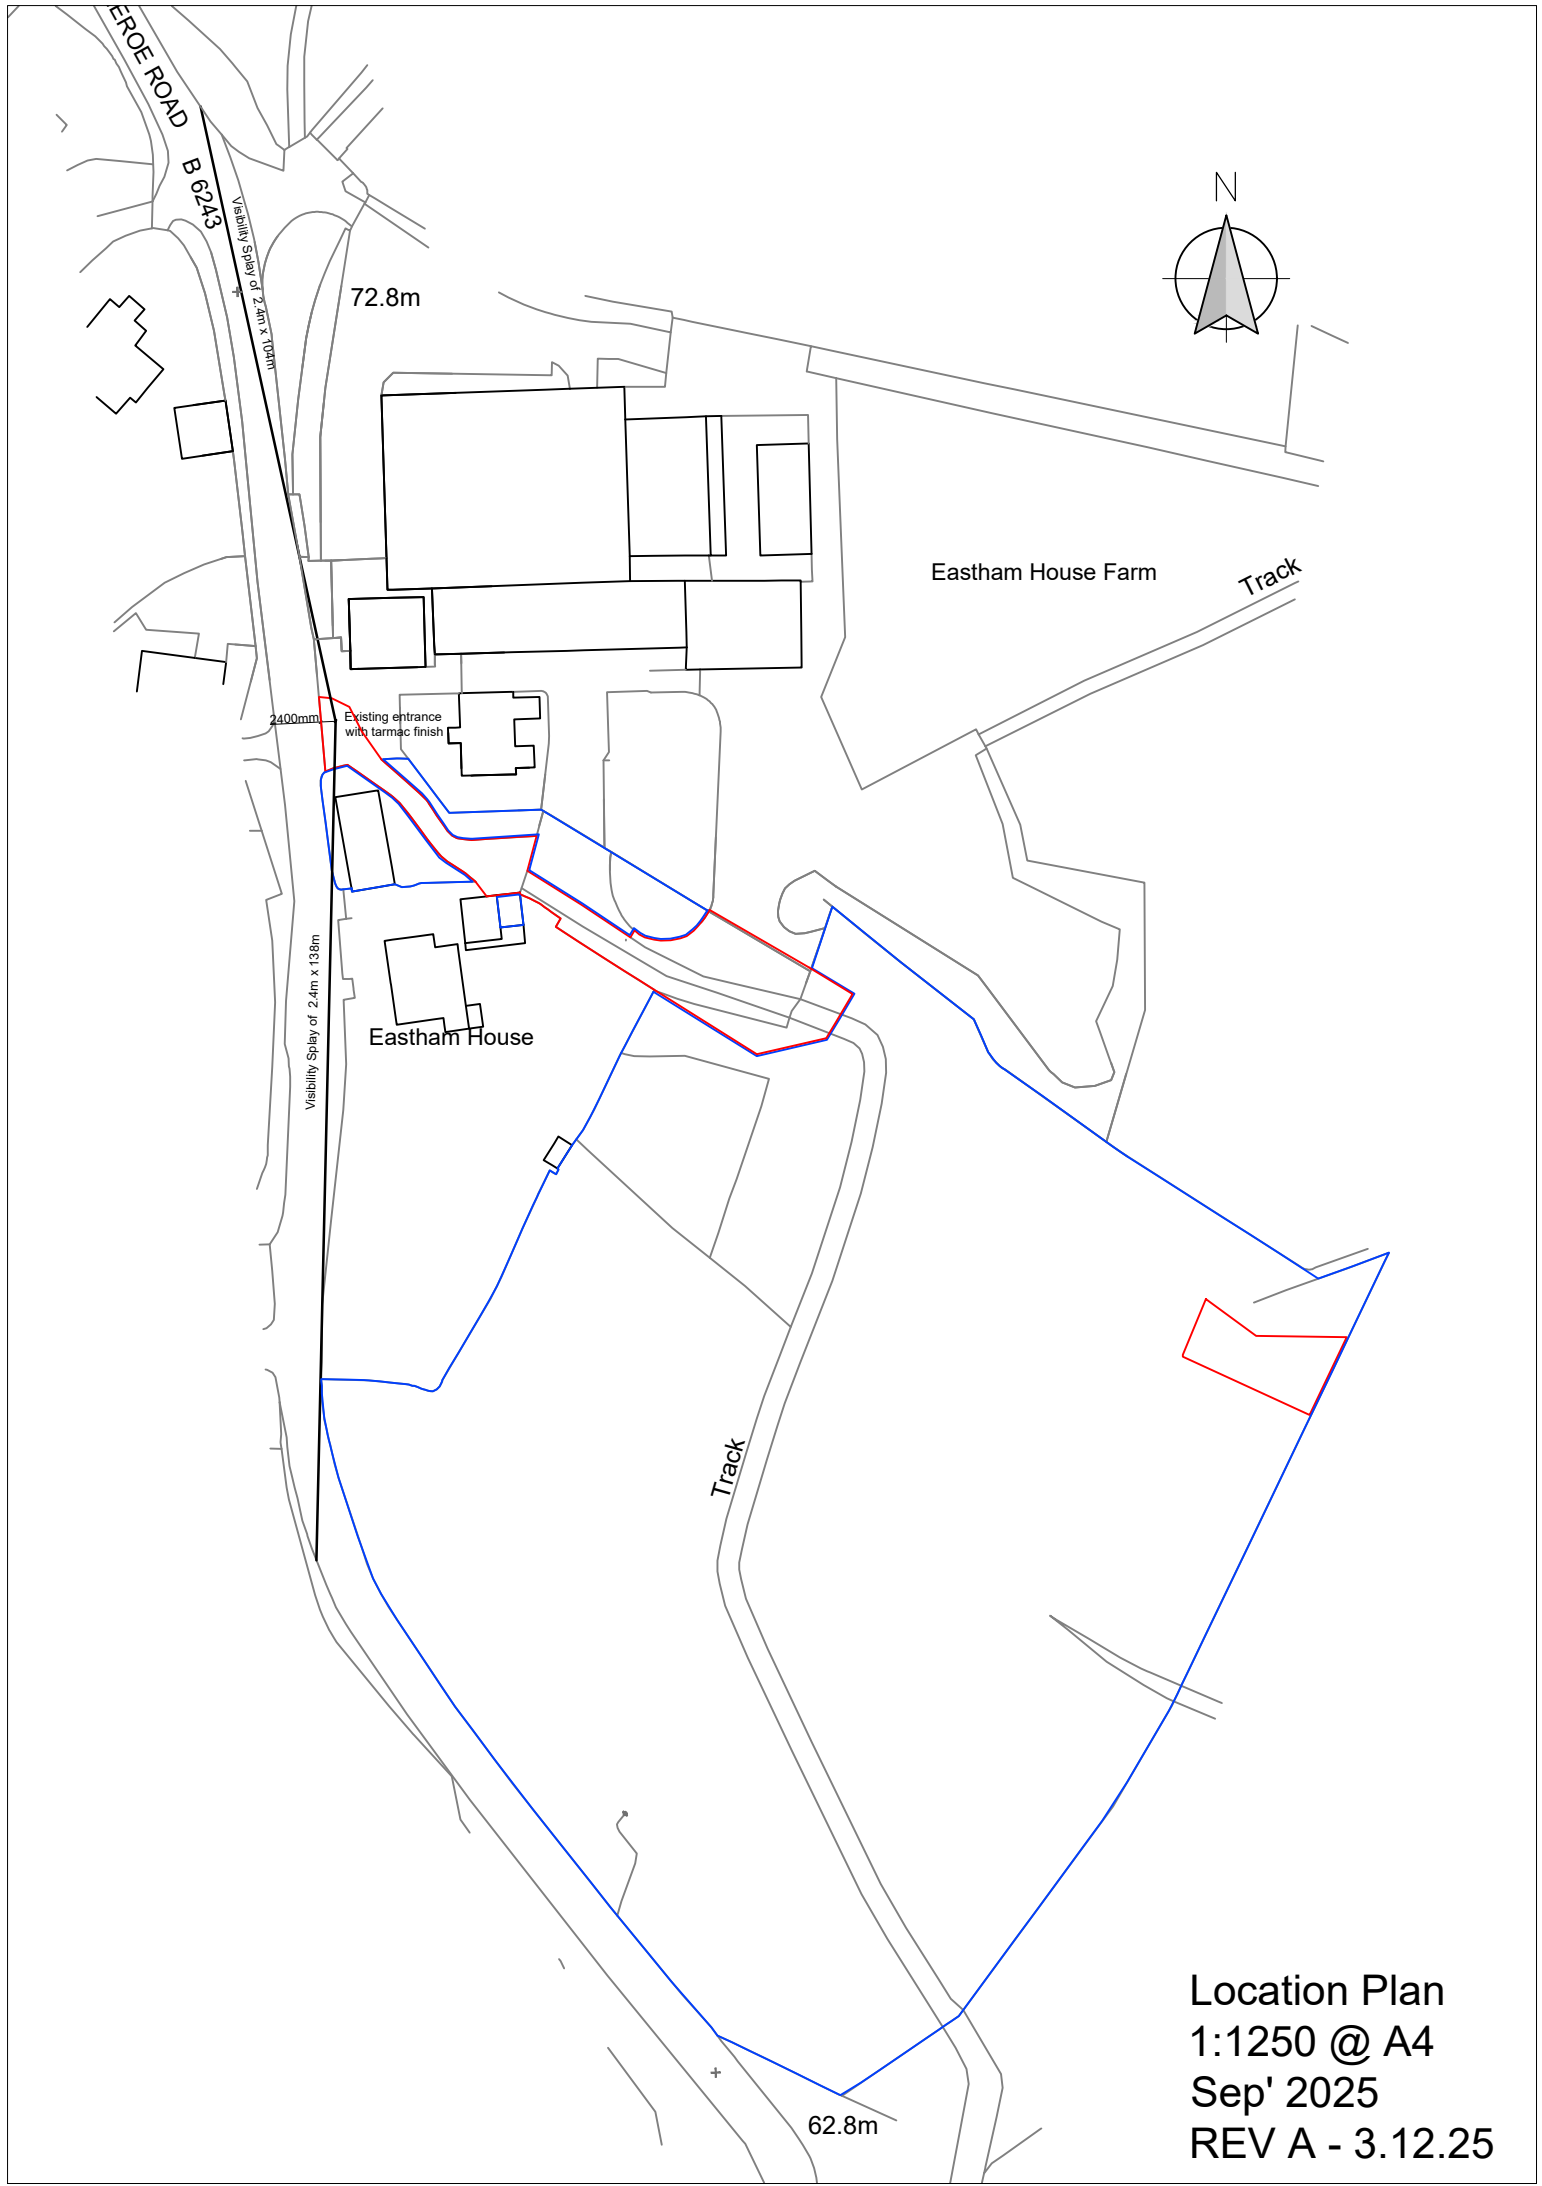

Location Plan  
1:1250 @ A4  
Sep' 2025  
REV A - 3.12.25