


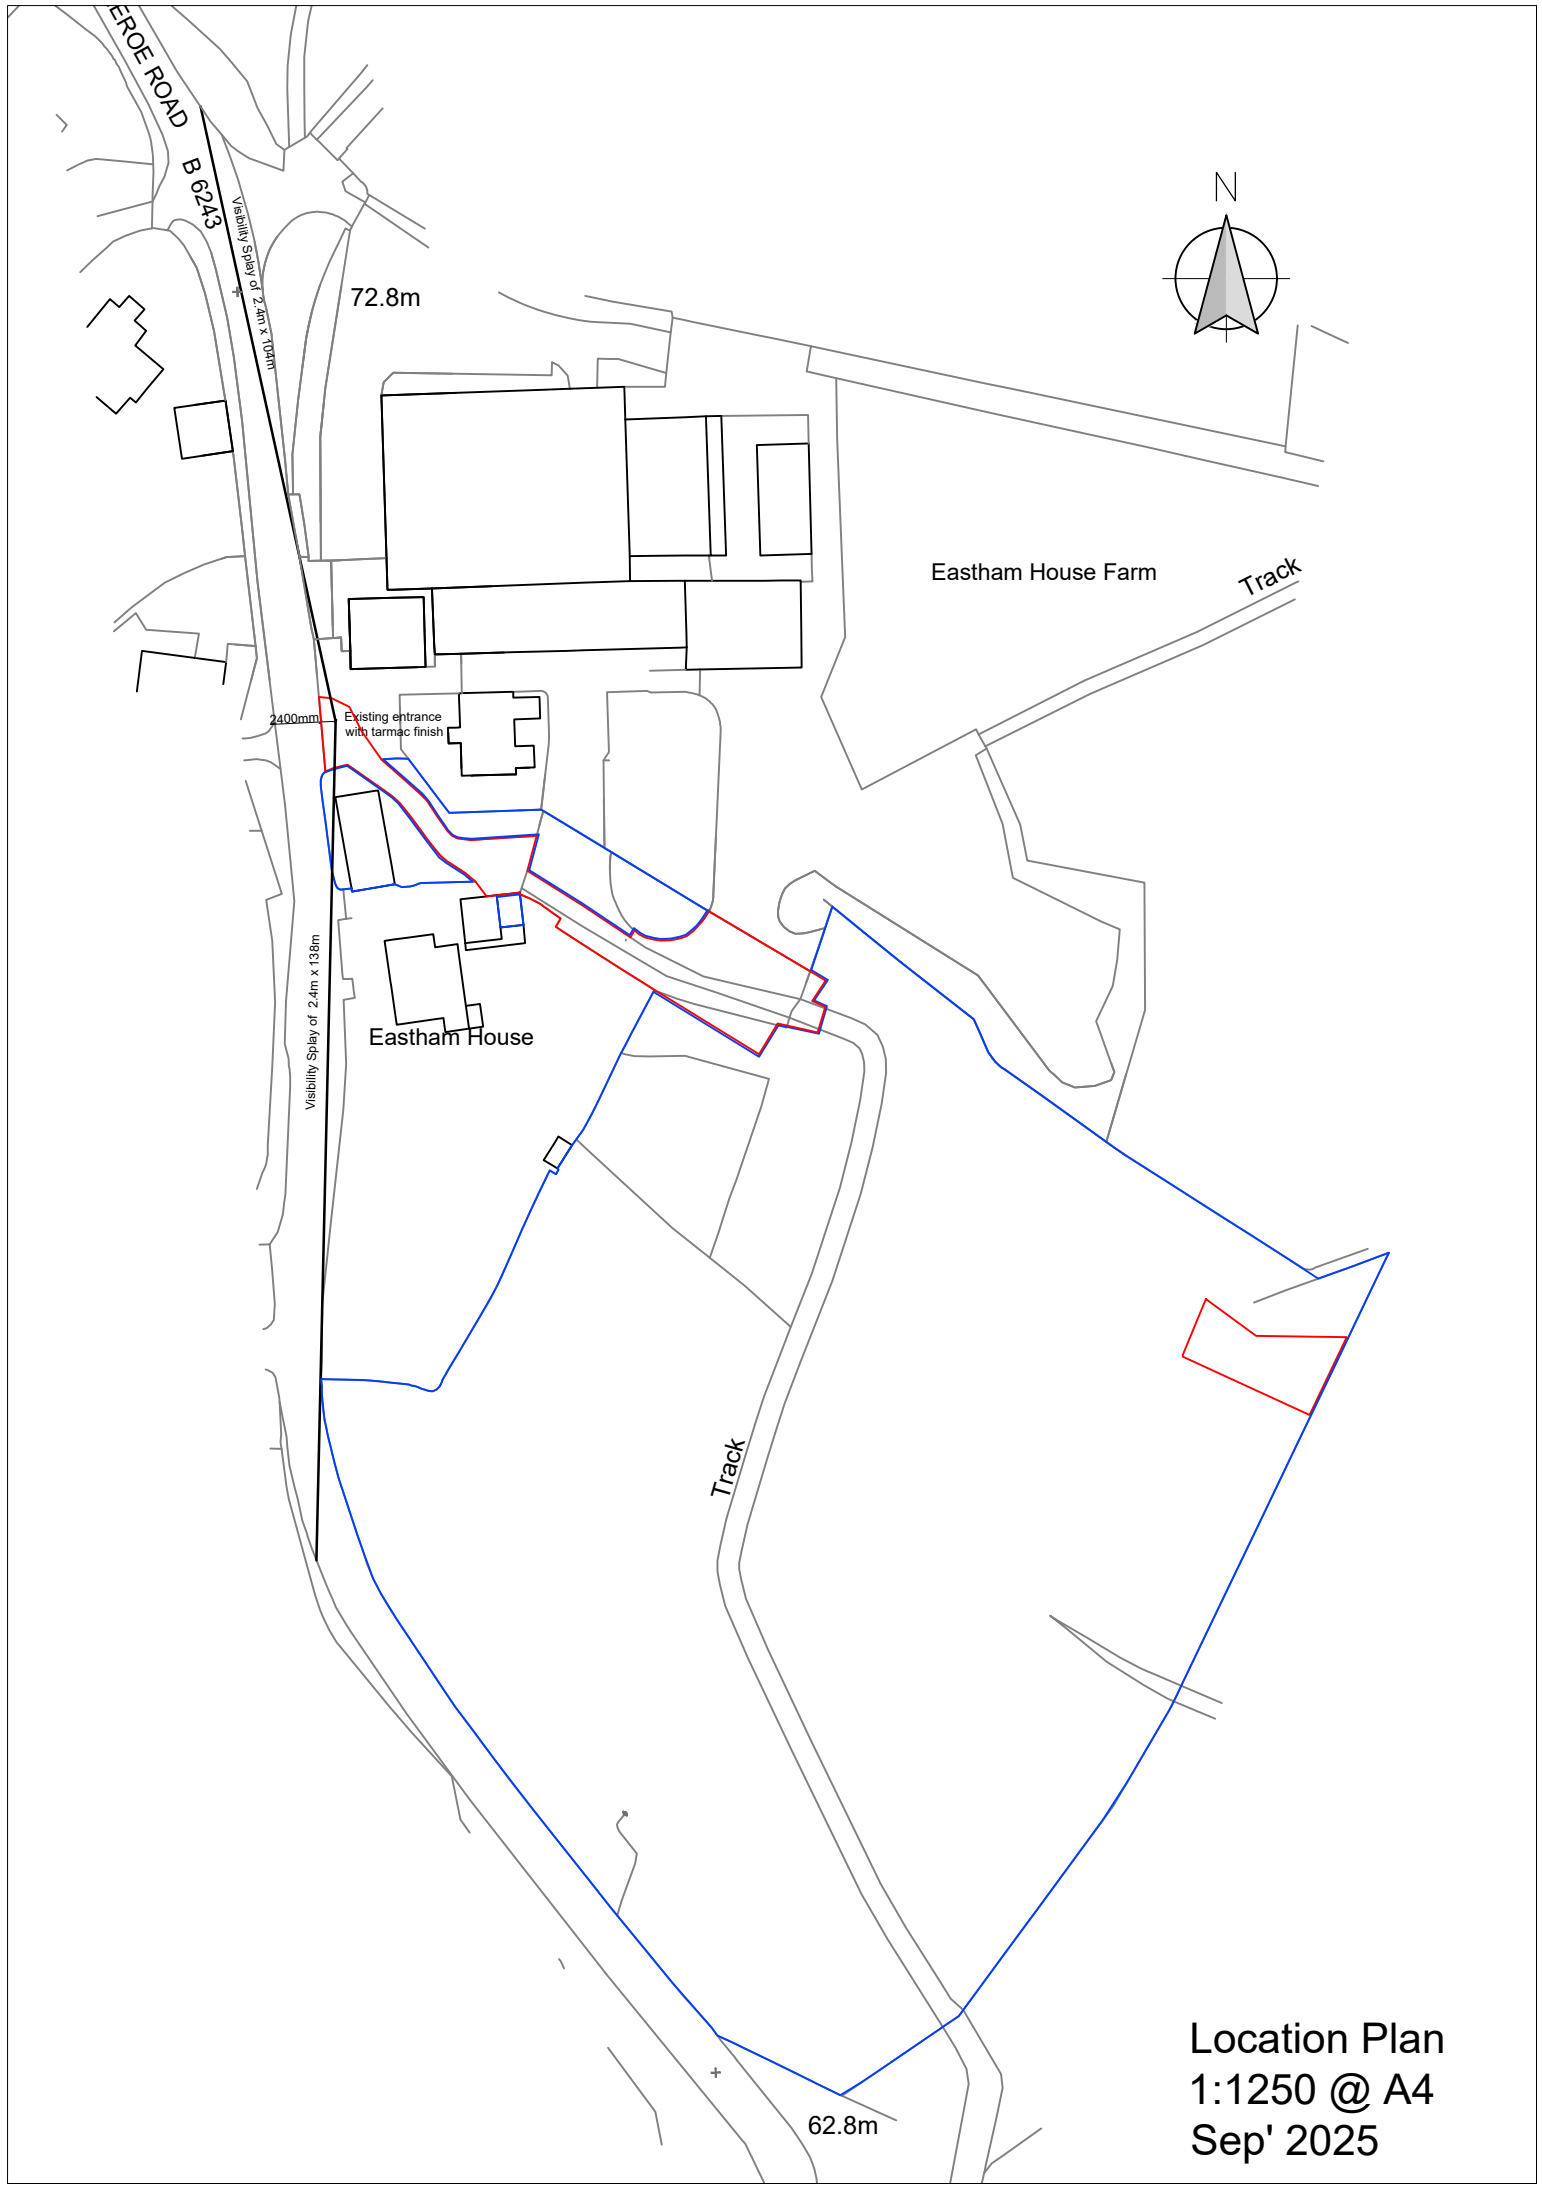

Location Plan
1:1250 @ A4
Sep' 2025