


NORTH

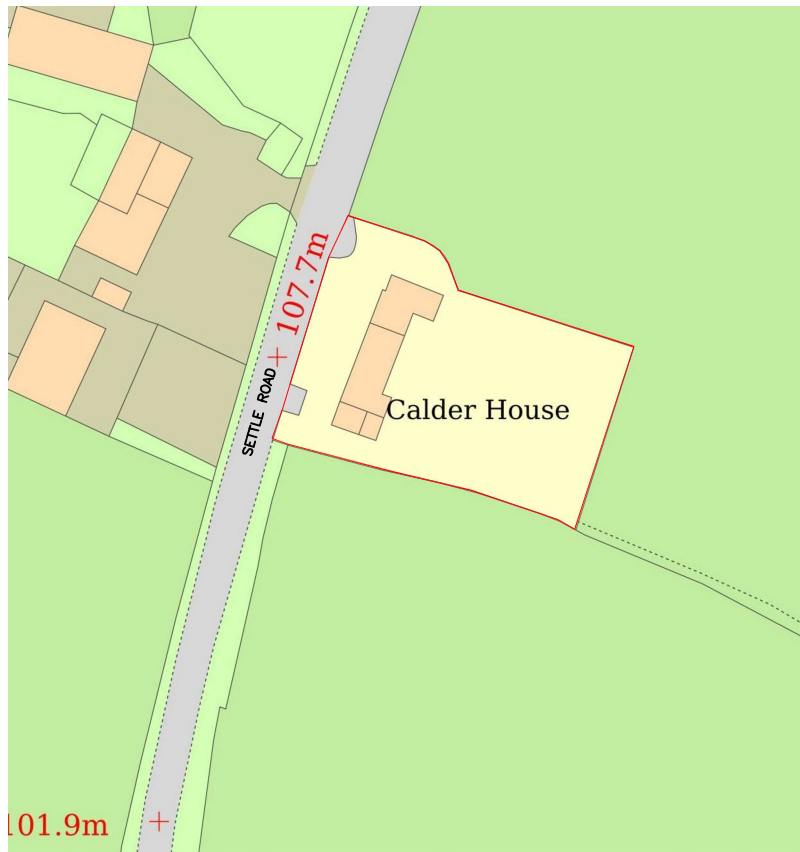

**UK
Planning
Maps**



©aw+a architects ltd 2020 | This Drawing is to be read in conjunction with all other project associated drawings and information. Do not scale from this drawing. Report all errors, omissions and discrepancies to drawing author prior to construction or manufacture. This drawing is copyright and is the property of aw+a architects ltd

aw+a architects
 Private Residential | Housing | Commercial | Conservation | Domestic
 Tel: 01200 441269
 Email: info@aw-aarchitects.com | Web: www.aw-aarchitects.com
 Robinsons Barn, Worston, Clitheroe BB71 QA

Project Title
**CALDER HOUSE
 SETTLE ROAD**
**PROPOSED ALTERATIONS
 AND EXTENSION**

Scale 1:1250		Job Number 24-055	First Issue -
Sheet A4	Author	Drawing Number PL01	Revision