



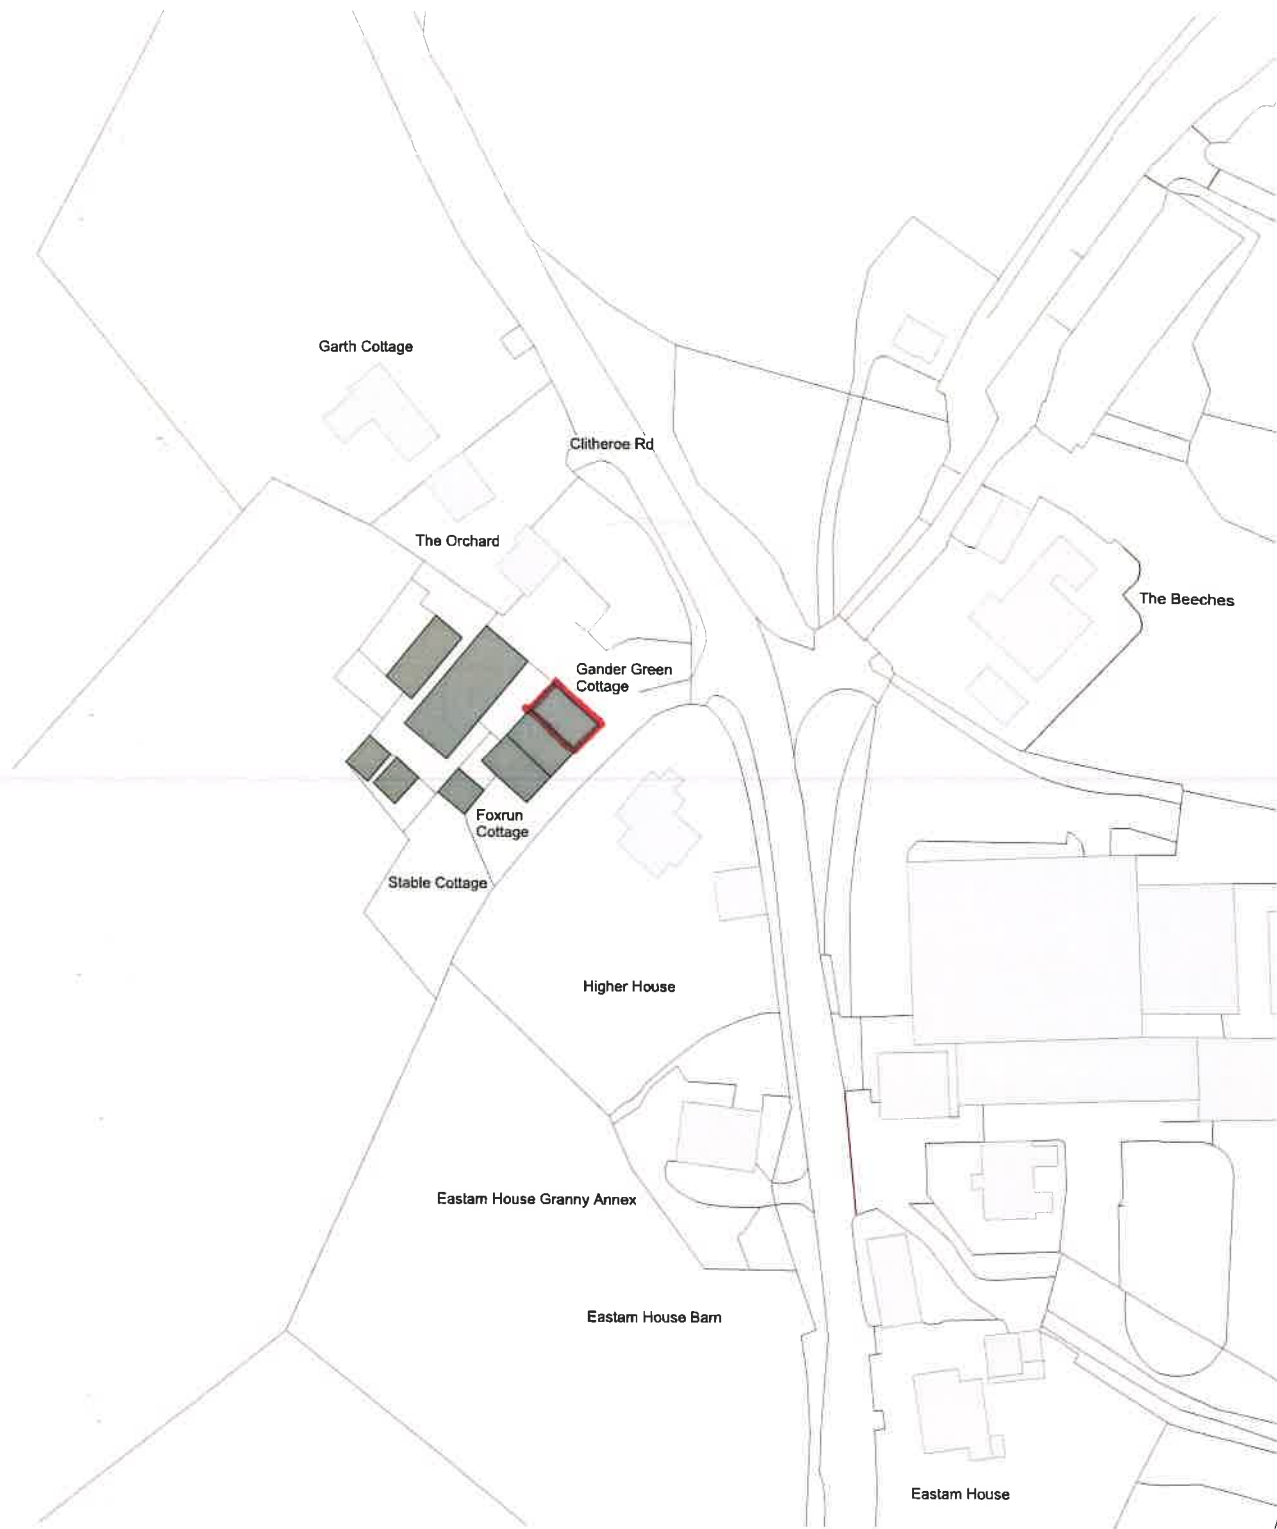

1

LOCATION PLAN

1 : 1250

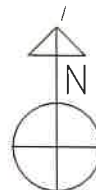

Peter Hitchen Architects		PROJECT ADDRESS: Gander Green Cottage, Clitheroe Road Milton, Clitheroe, Lancashire, BB7 9PH	CLIENT Tom Wallbank & Alice Payne			
			Date 28/01/2025	Project Number PHA/987	Scale (@ A4) 1 : 1250	REV
Code	Status	SHEET LOCATION PLAN	Drawn by AW	DRAWING NUMBER A0.1		
SUITABILITY DESCRIPTION	PURPOSE OF ISSUE		Checked by PH			