
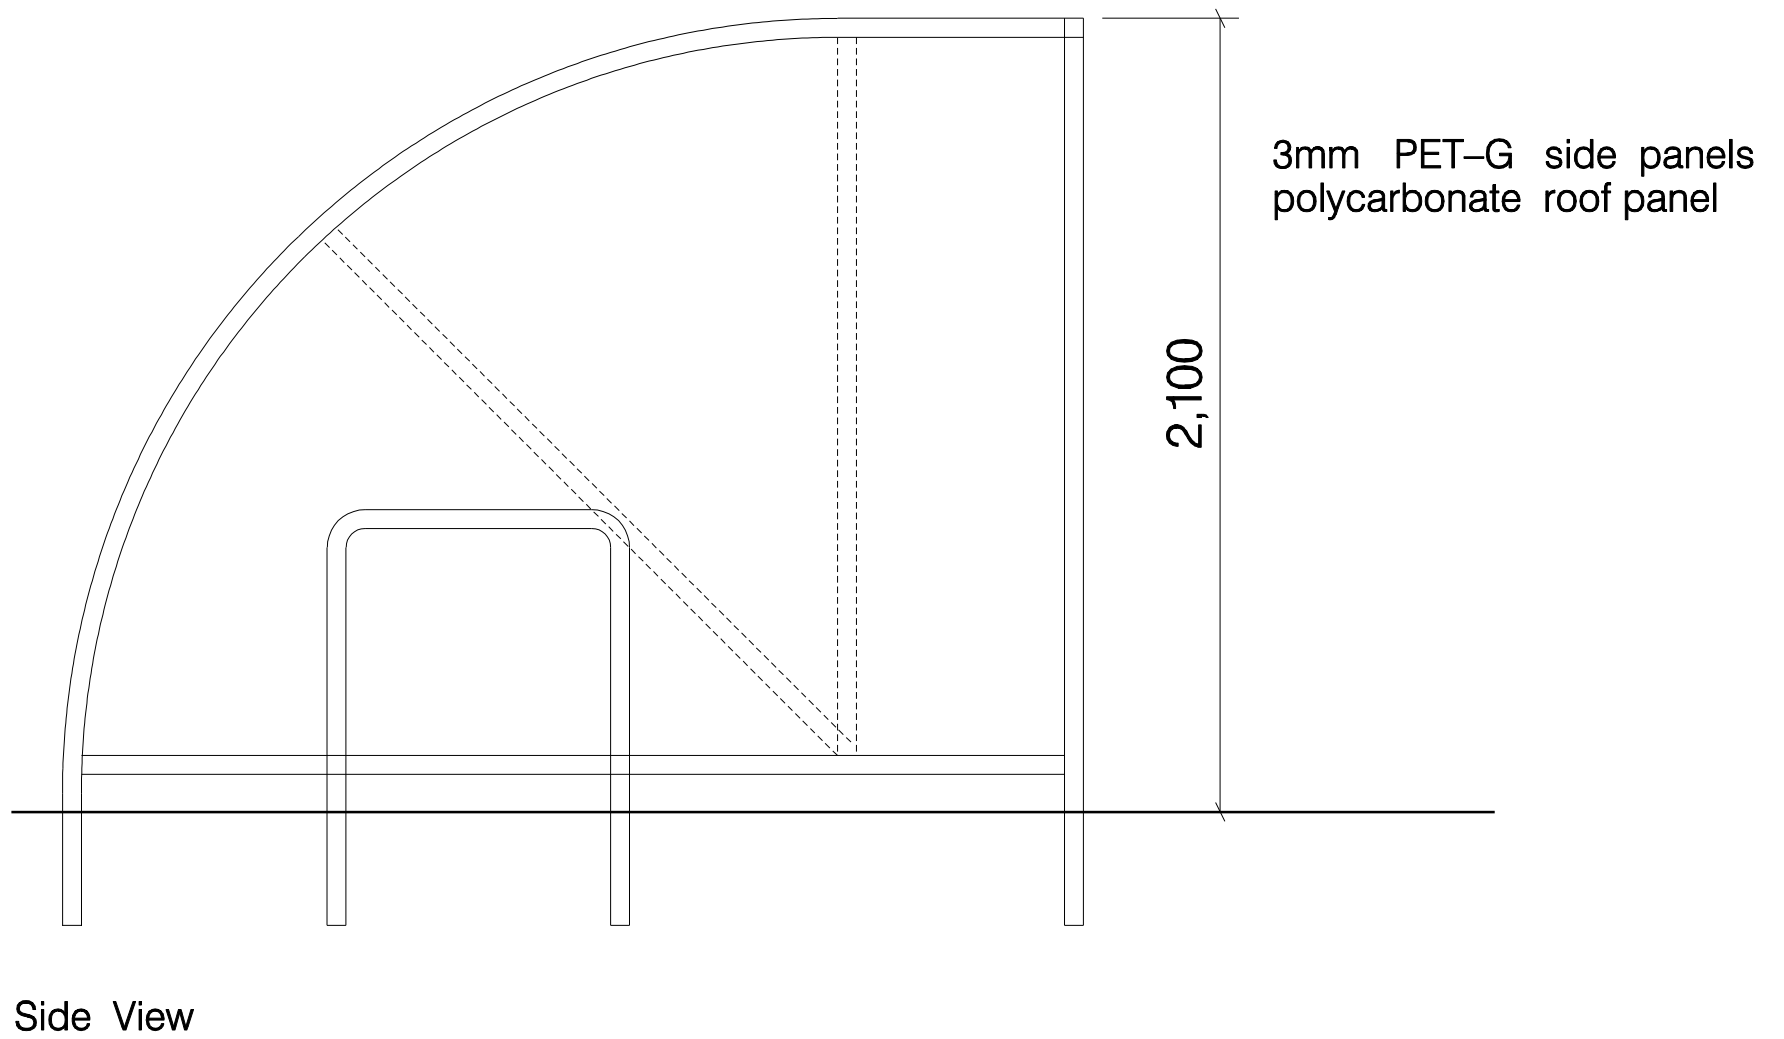


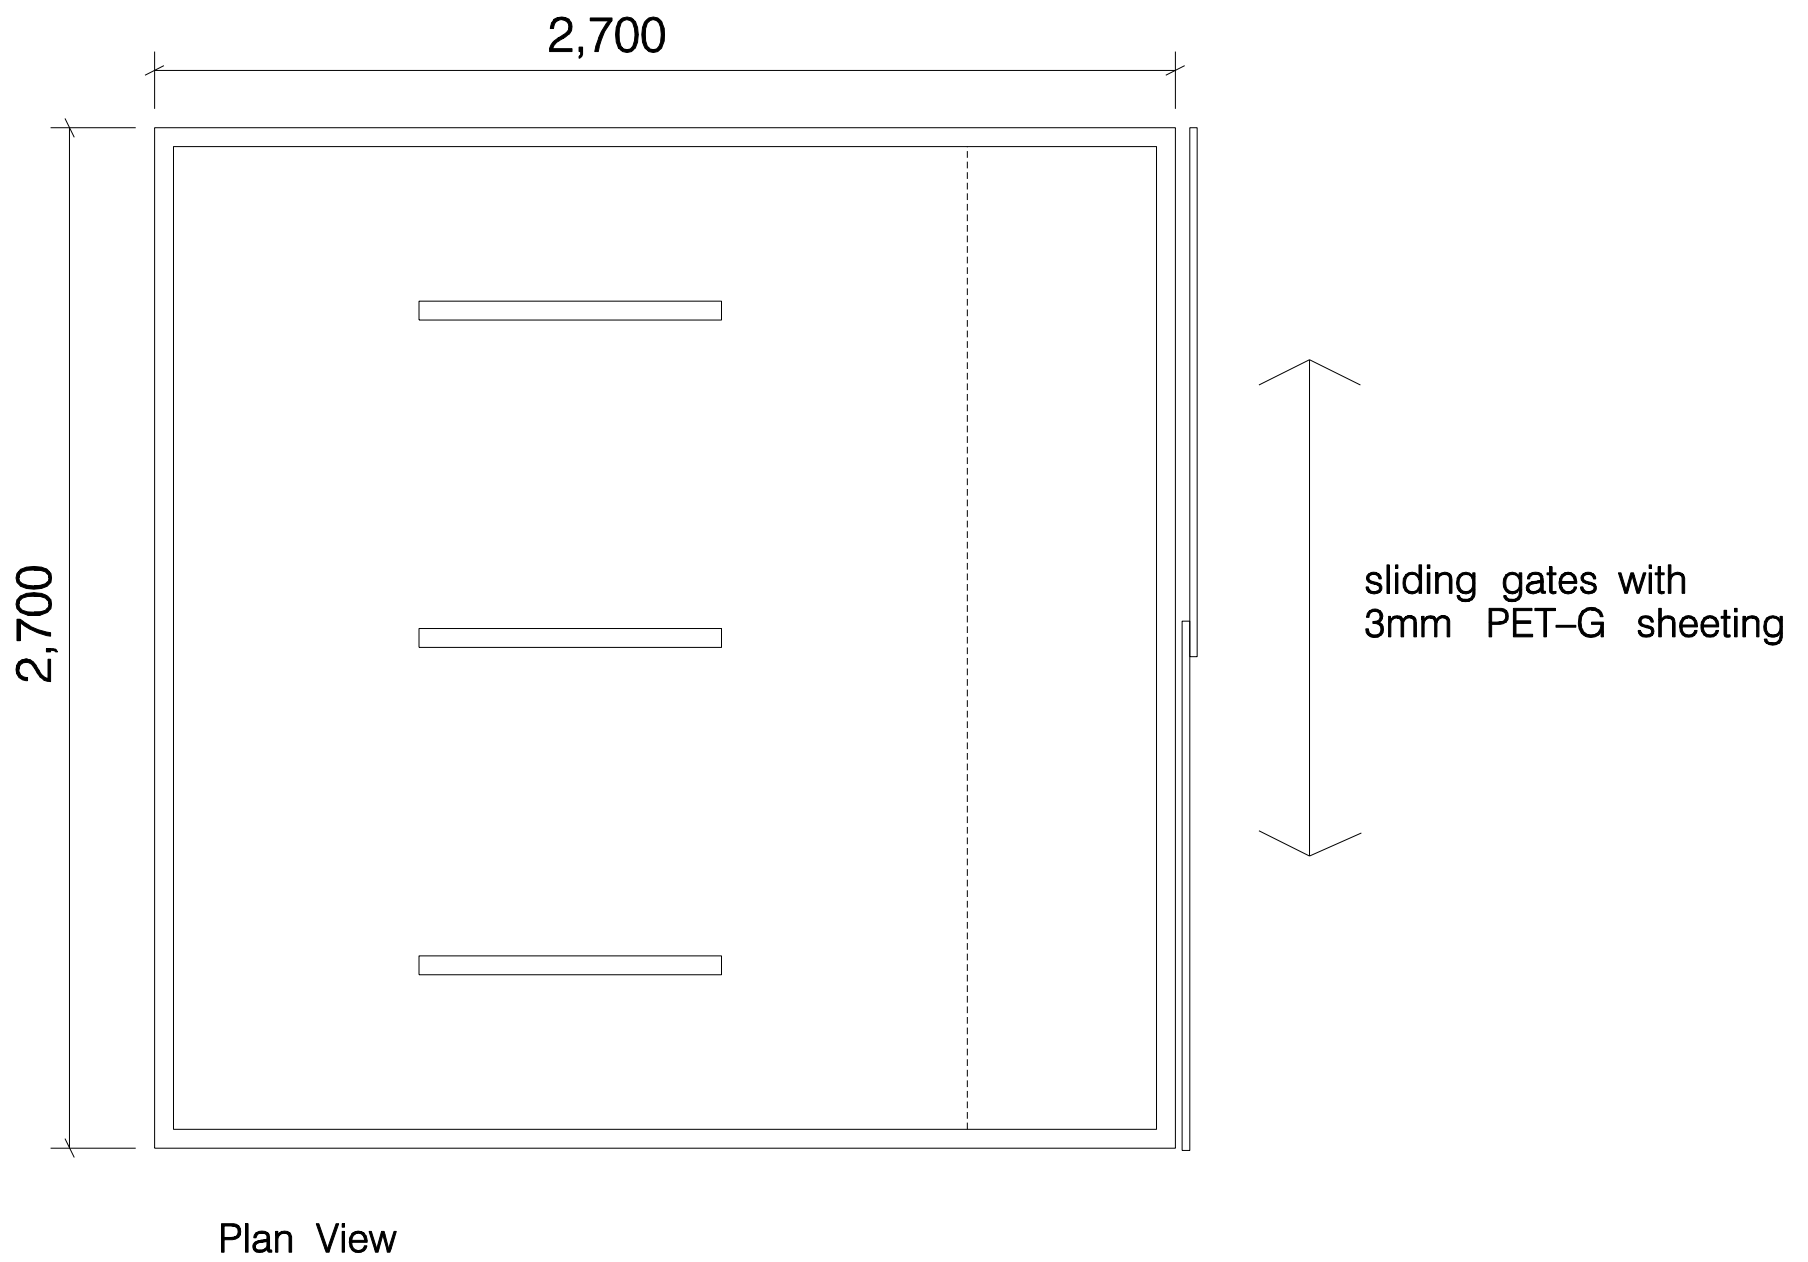

3no. cycle shelters for 18no. cycles
polyester powder coated galv steel frames

Project			
St Cecilia's RC High School Longridge			
Title			
Proposed Cycle Shelters			
Scale	1:20 @ A3	Date	23.09.25
Drwg No	4974 /P12	Drawn	
GREENHALGH and WILLIAMS		3 Manchester Road Bury BL9 0DR Architects and Building Surveyors Tel : 0161 764 6995	