

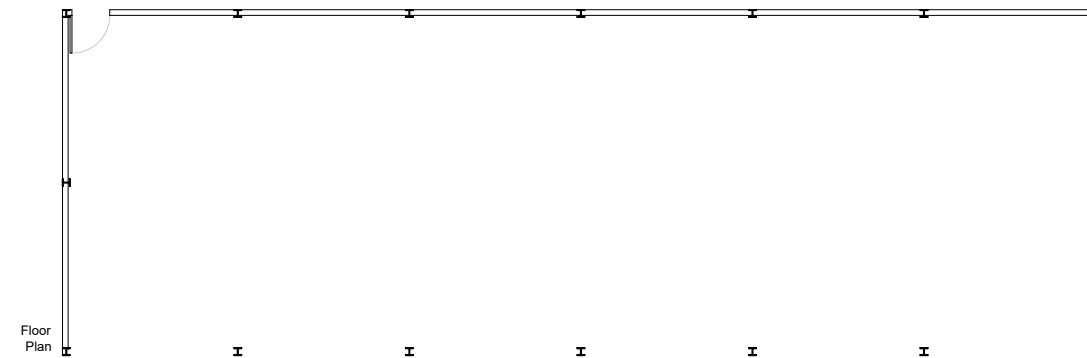
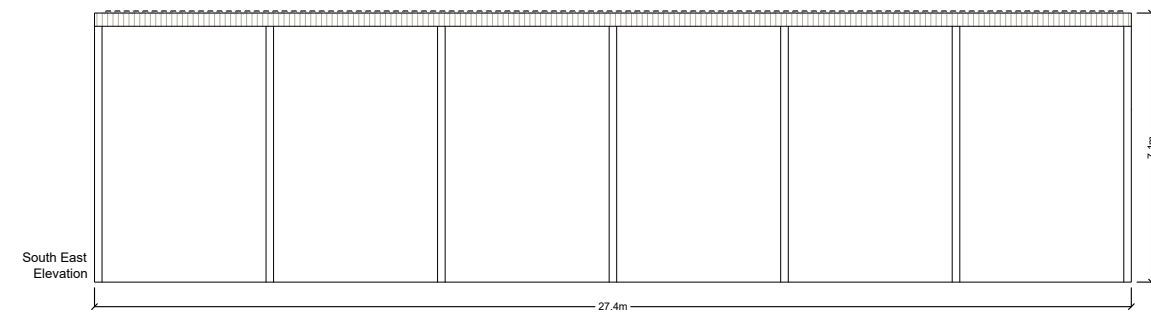
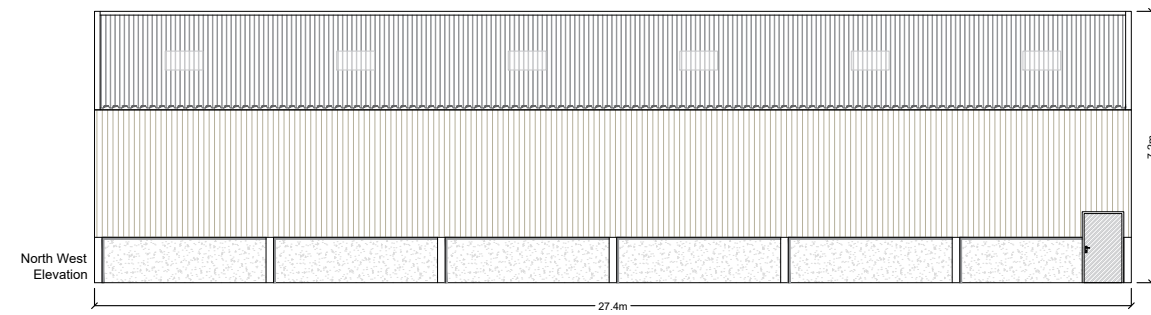


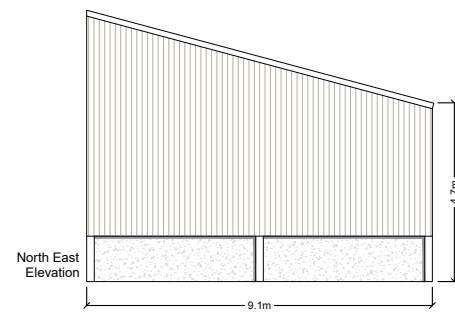

WBW Surveyors Ltd
Skipton Auction Mart
Gargrave Road
Skipton, BD23 1UD

T: 01756 692900
F: 01756 692901
E: info@wbwsurveyors.co.uk

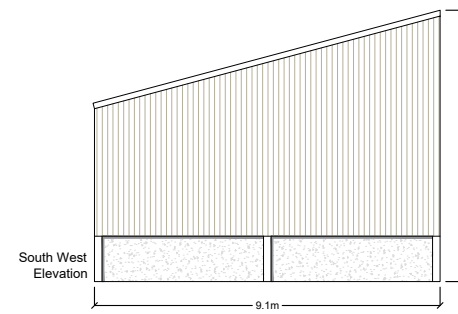

Dwg No.: TS758-1

Revision:

Client: M Thwaite

Project: Agricultural Building

Title: Elevations

Date: 22 July 2025

Drawn by: T Simpkins



Scale 1:200
Sheet Size A3