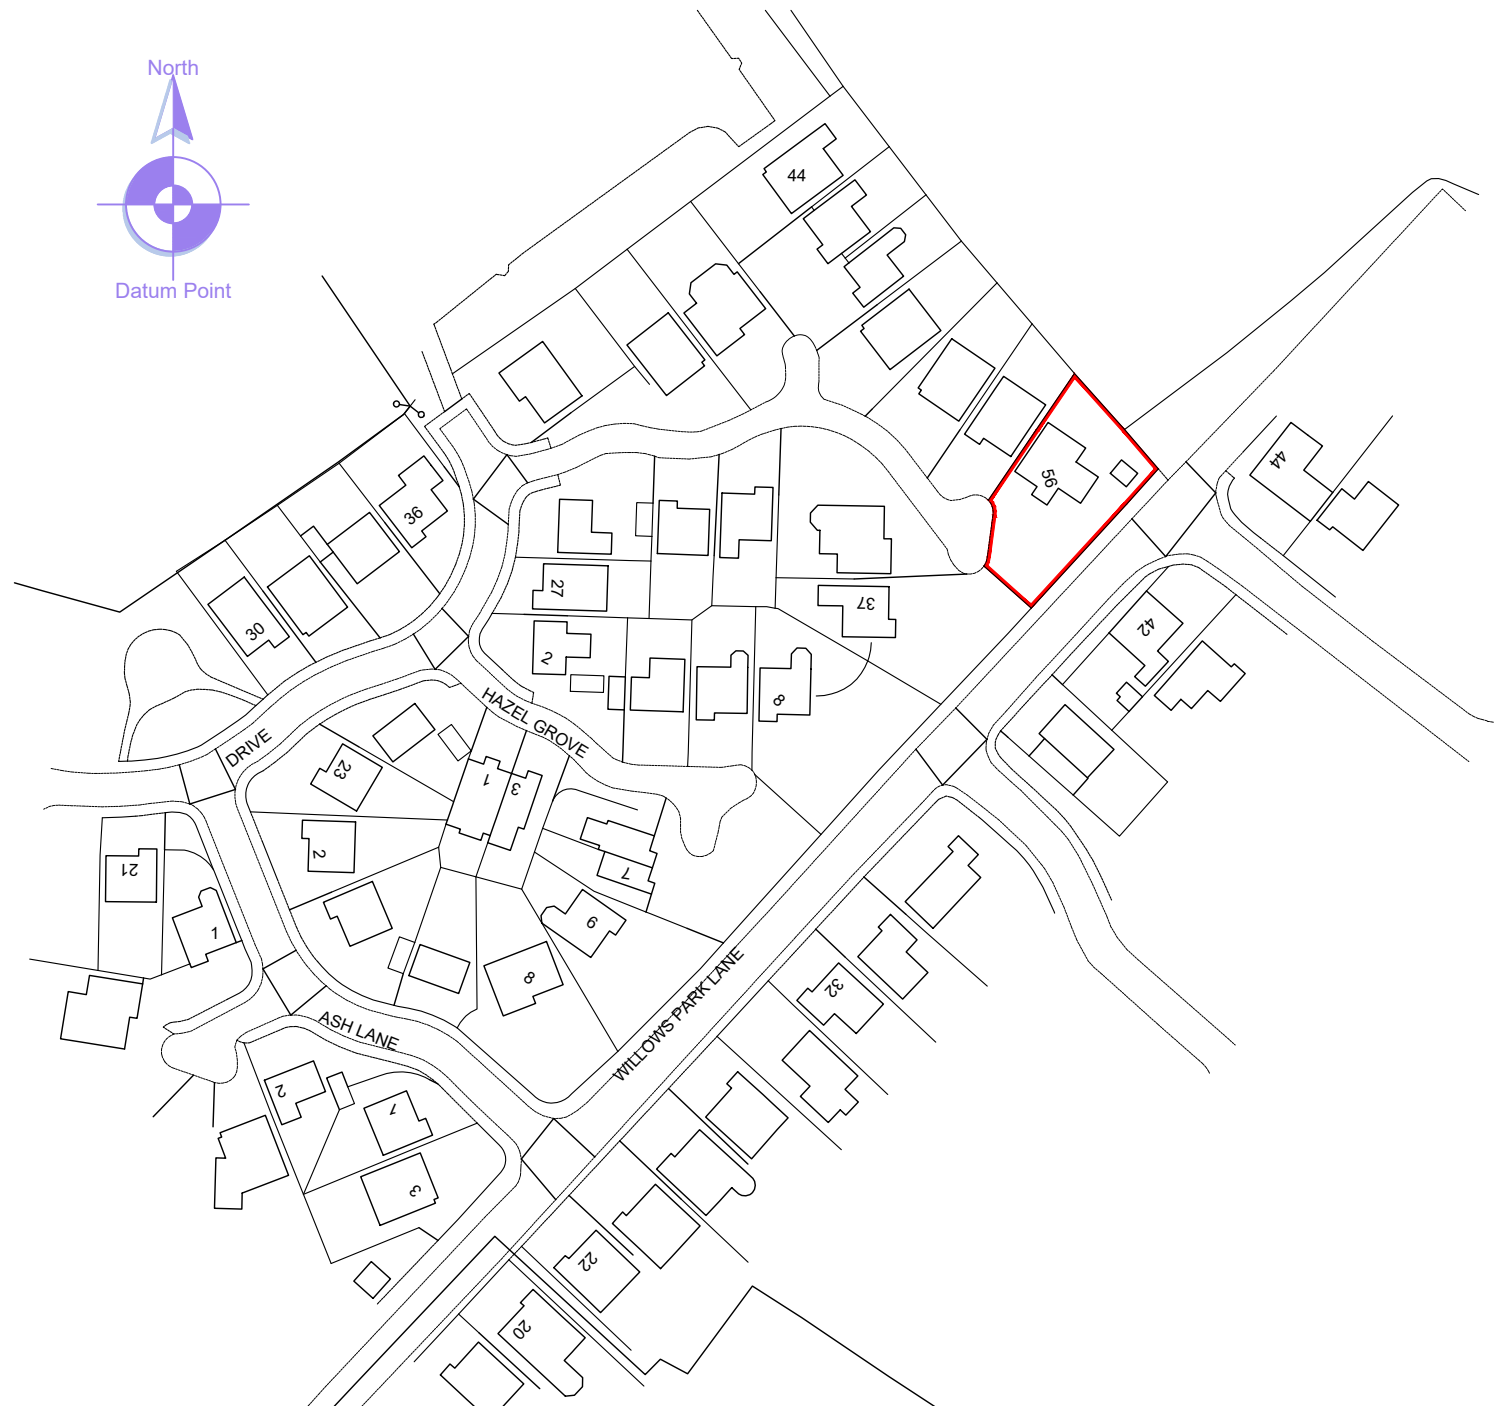


IMPORTANT
© This drawing is copyright and remains the property of this practice
All dimensions to be checked on site
Positions of existing services to be confirmed prior to proceeding
REVISION STATUS
S Information issued for feasibility or scheme design.
T Information issued for tender purposes only.
C Information issued for Construction.
NB: Only those drawings containing a C revision to be used for construction.
NOTES

› REVISION	› DATE	› DESCRIPTION	
› CLIENT			
Ian Bainbridge 56 Redwood Drive, Longridge			
› PROJECT			
Proposed Garage Extension			
› DRAWING TITLE			
Location Plan			
› SCALE	› DATE	› DRAWN	› CHECKED
1:1250@A3	Sept '25	PRH	
› DRG NO.			› REVISION
EAD_293_P_01			

Evolve Architectural Design Ltd
2 St Matthews School House
Stanhill Lane
Oswaldtwistle
Accrington
Lancashire BB5 4PZ
T 01254 231601
M 07957 592102
E paul@evolvead.co.uk
www.evolvead.co.uk