



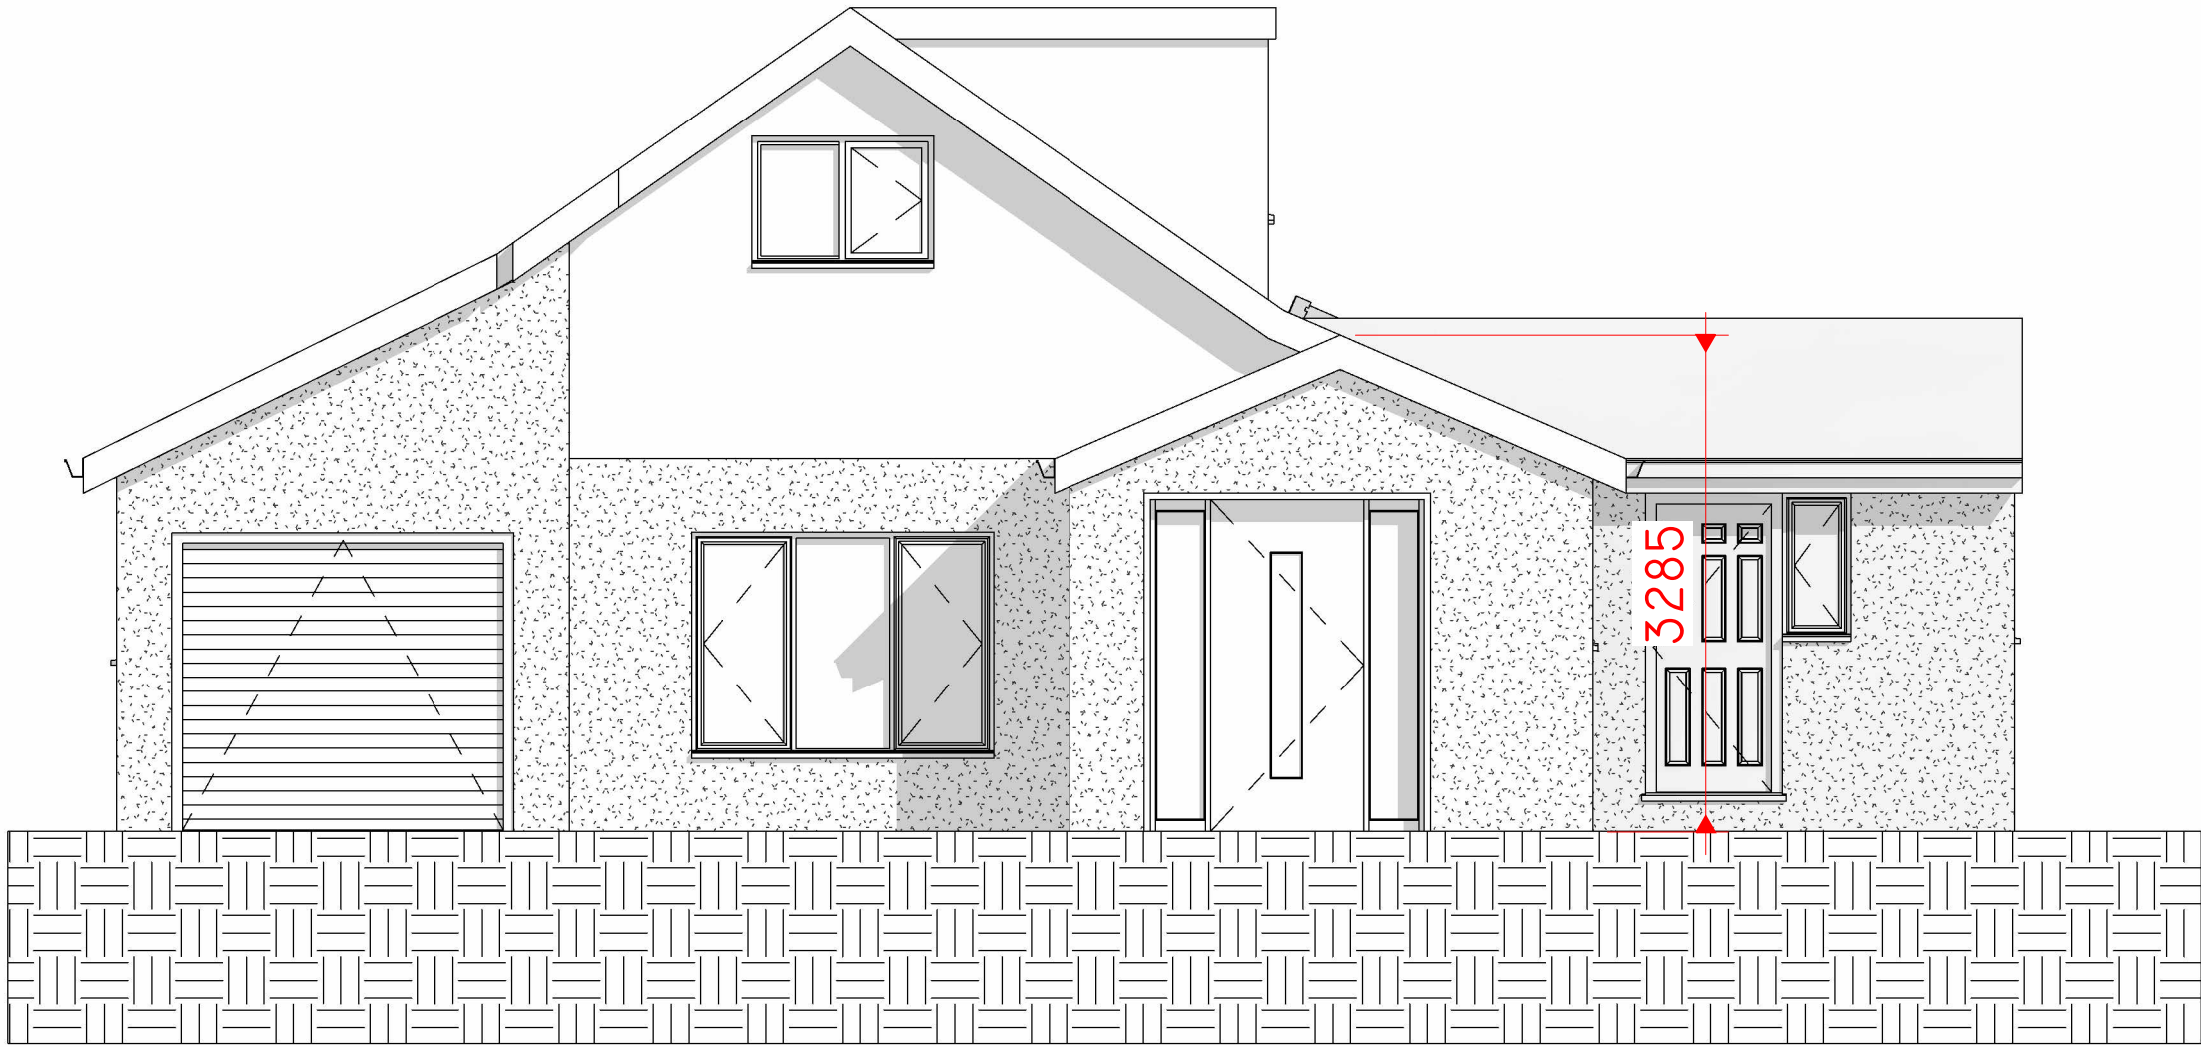


1 PROPOSED WEST
1 : 50



2 PROPOSED SOUTH
1 : 50

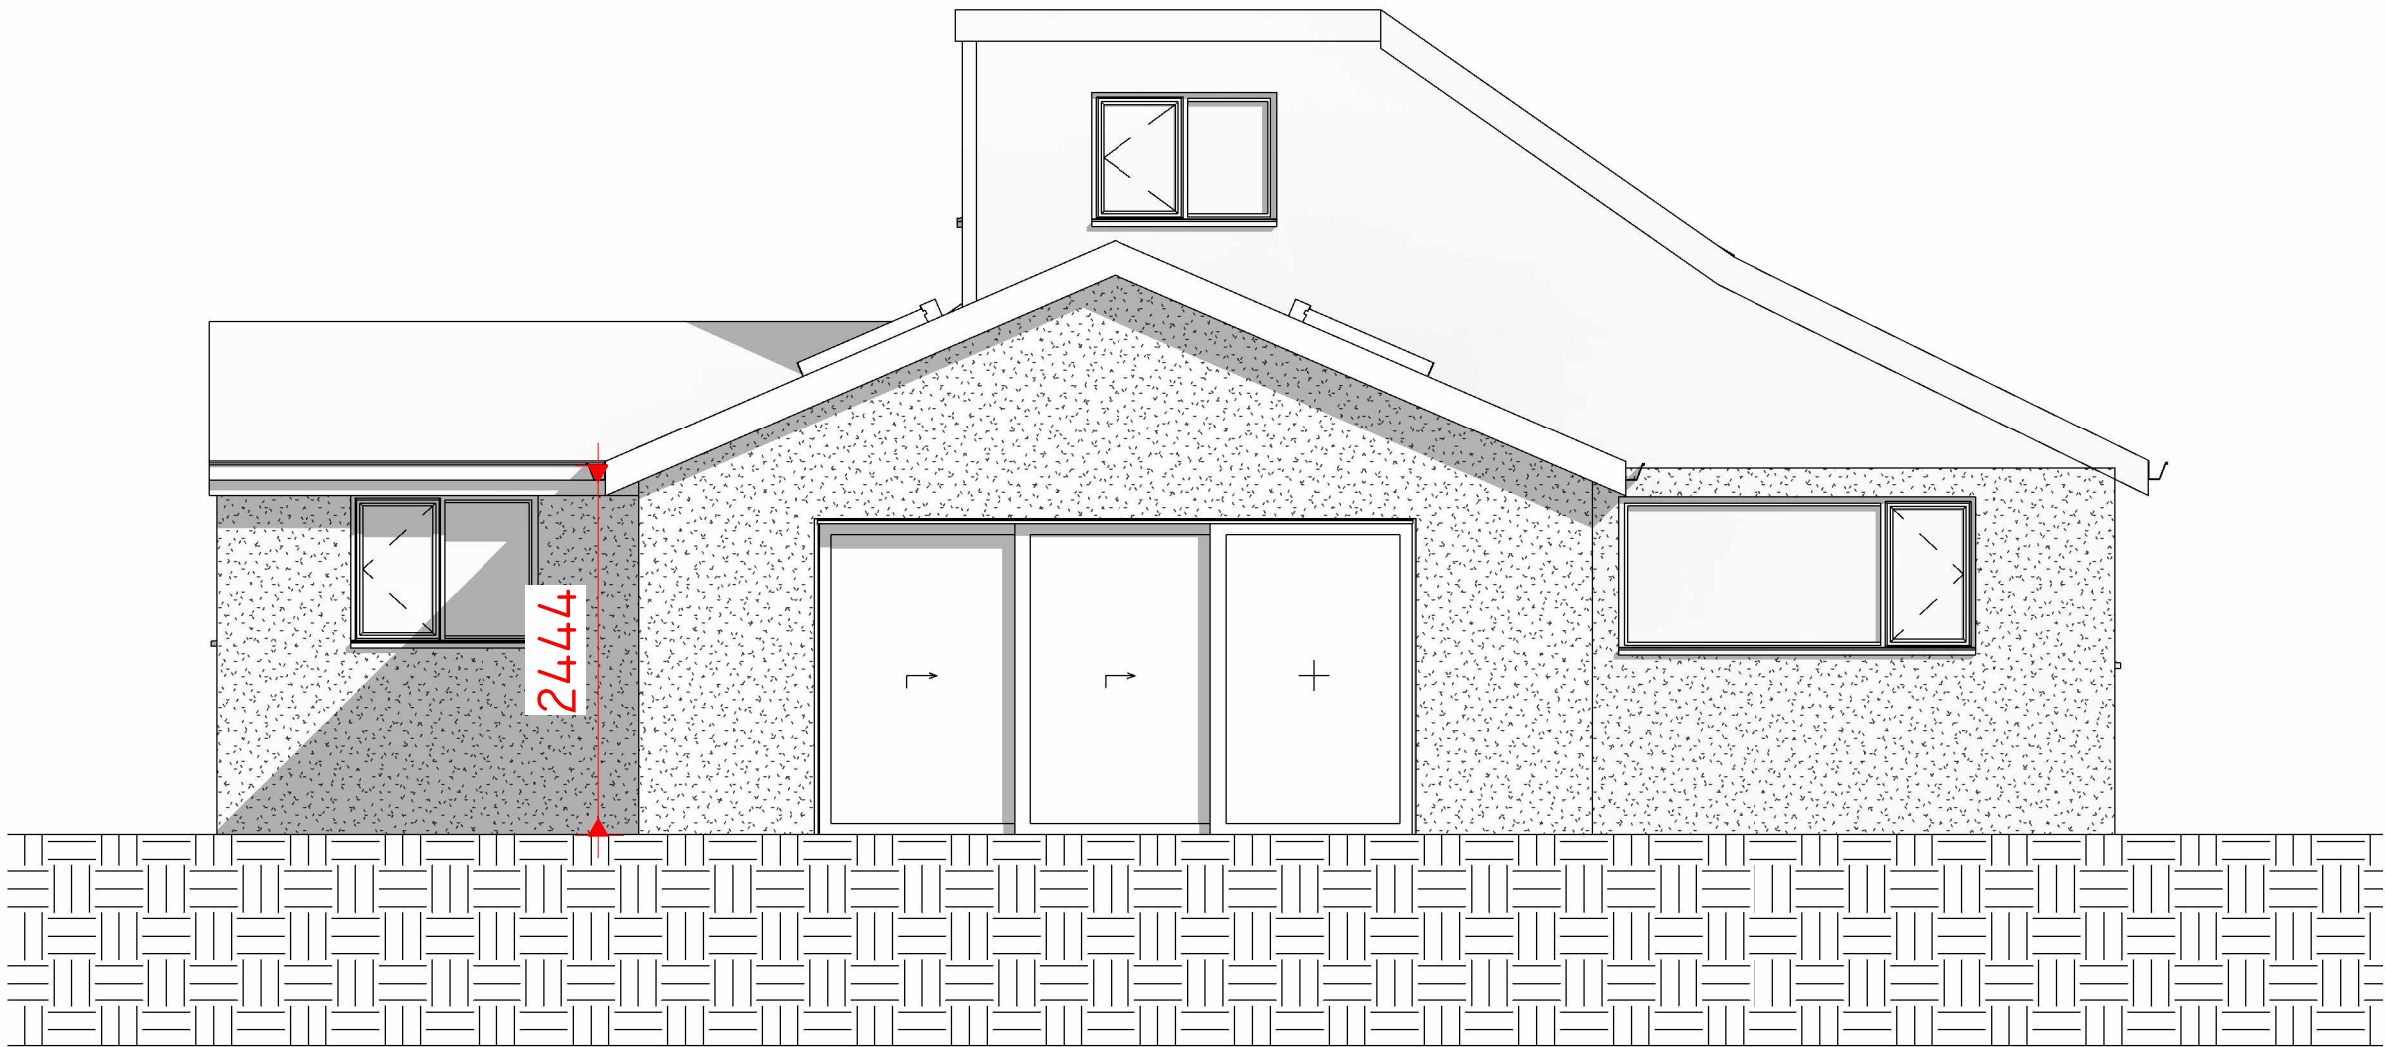

3 PROPOSED EAST
1 : 50

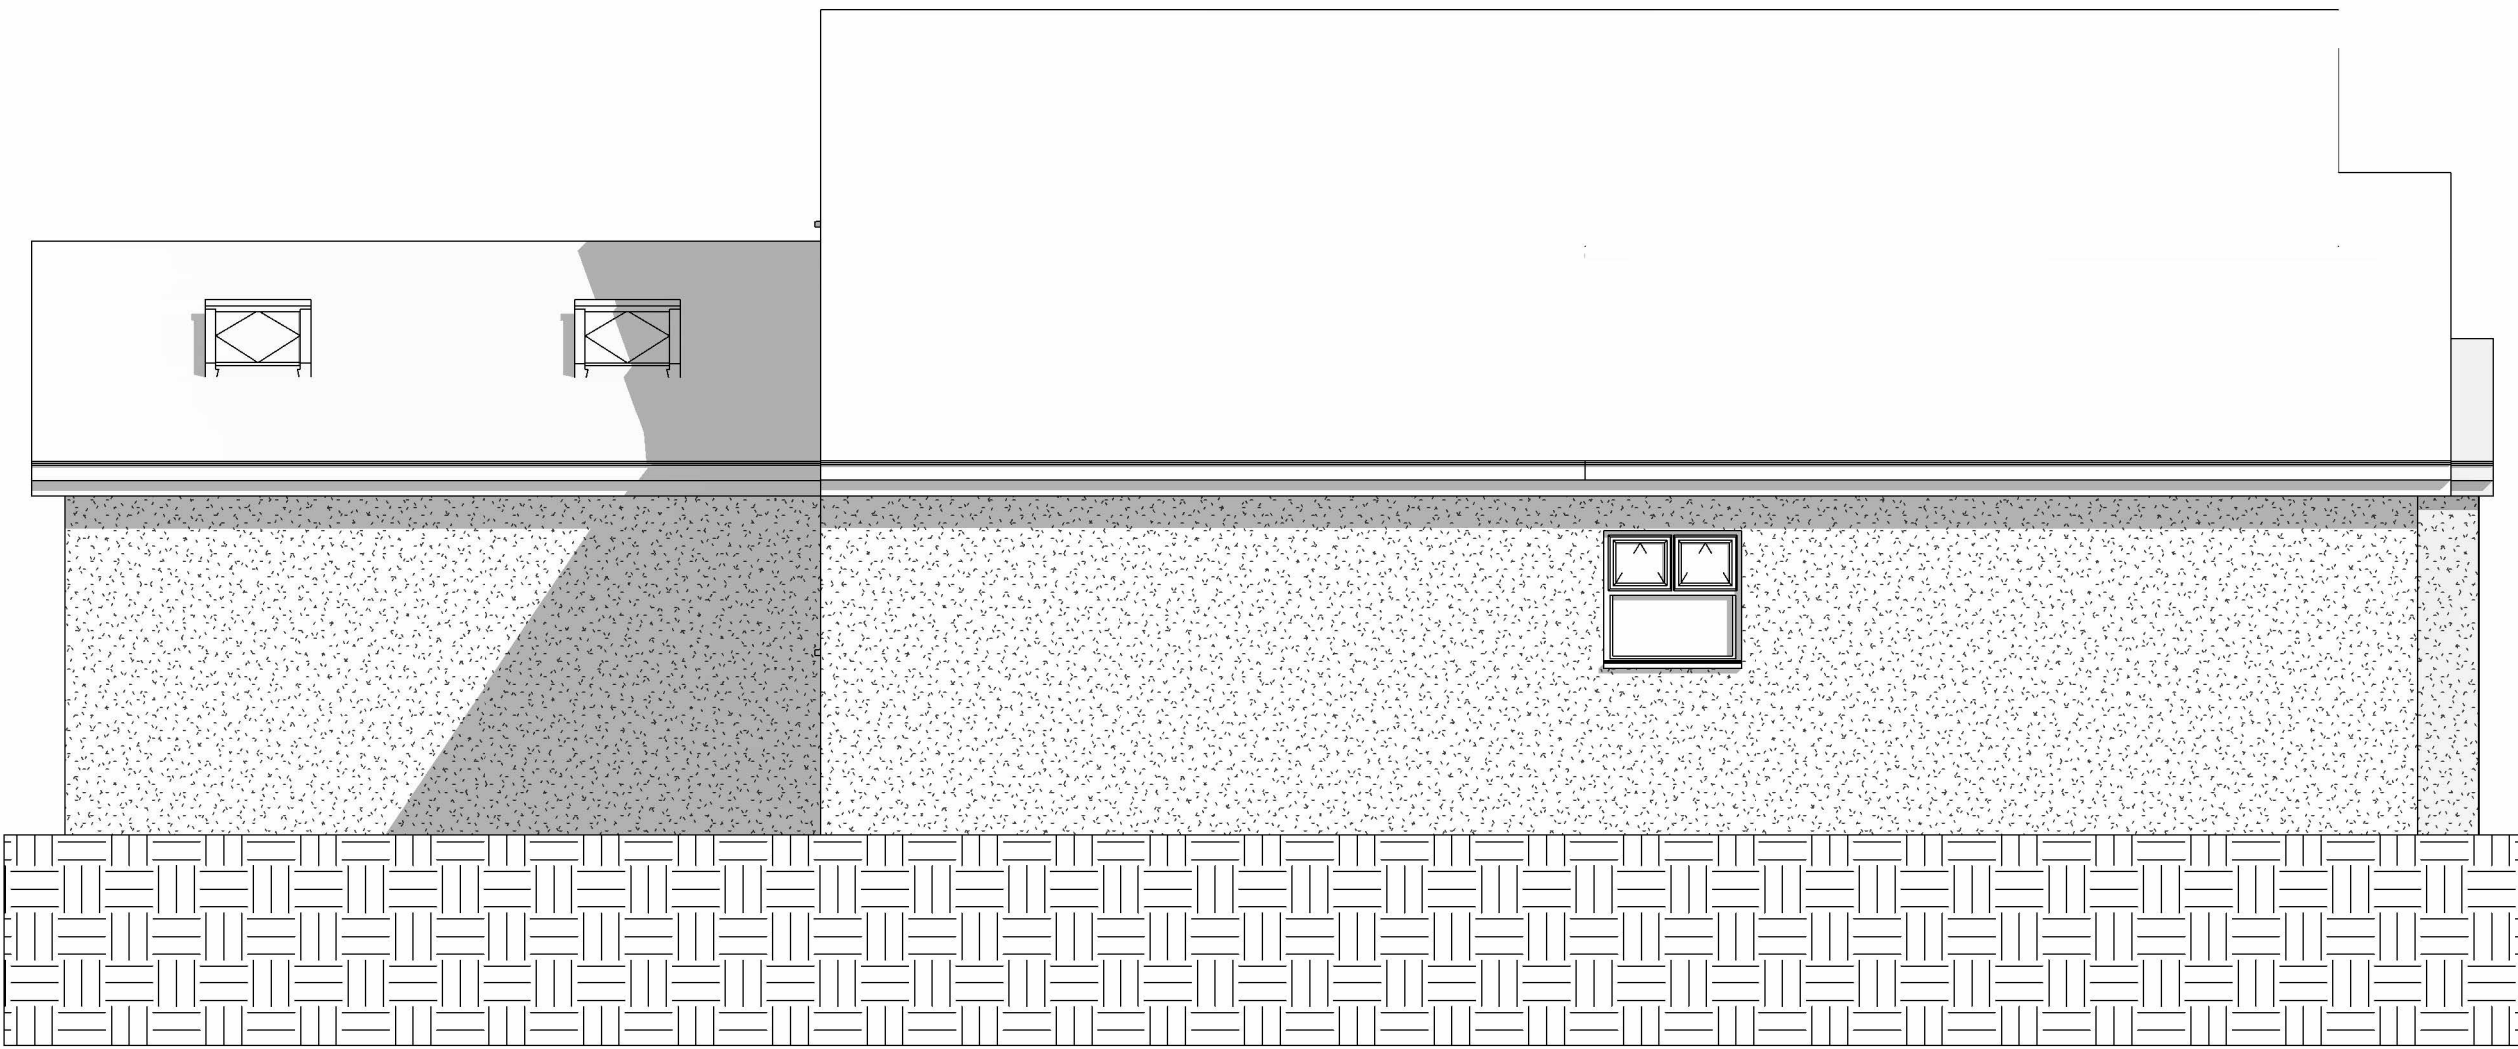

4 PROPOSED NORTH
1 : 50

Peter Hitchen
Architects

Marathon House
The Sidings Business Park
Whalley, BB7 9SE

01254 823 885

www.peterhitchenarchitects.co.uk

NOTES:
Tiled roof finish
Velux roof windows
Light grey composite boarding
Sterling white K-render finish
Anthracite window frames
Grey fascias soffits and rainwater goods

FOR PLANNING APPROVAL ONLY

No.	Description	Date
A	Material notes added	09/12/2025

CLIENT:
Mr and Mrs Donald
11 Whittam Crescent, Whalley

PROJECT:
Extensions and alterations to the
existing house

SHEET:
PROPOSED ELEVATIONS

Project number	PHA/1004
Date	30/06/25
Drawn by	OSJ
Checked by	PH

A3.3

Scale	1 : 50
Sheet size	A1