




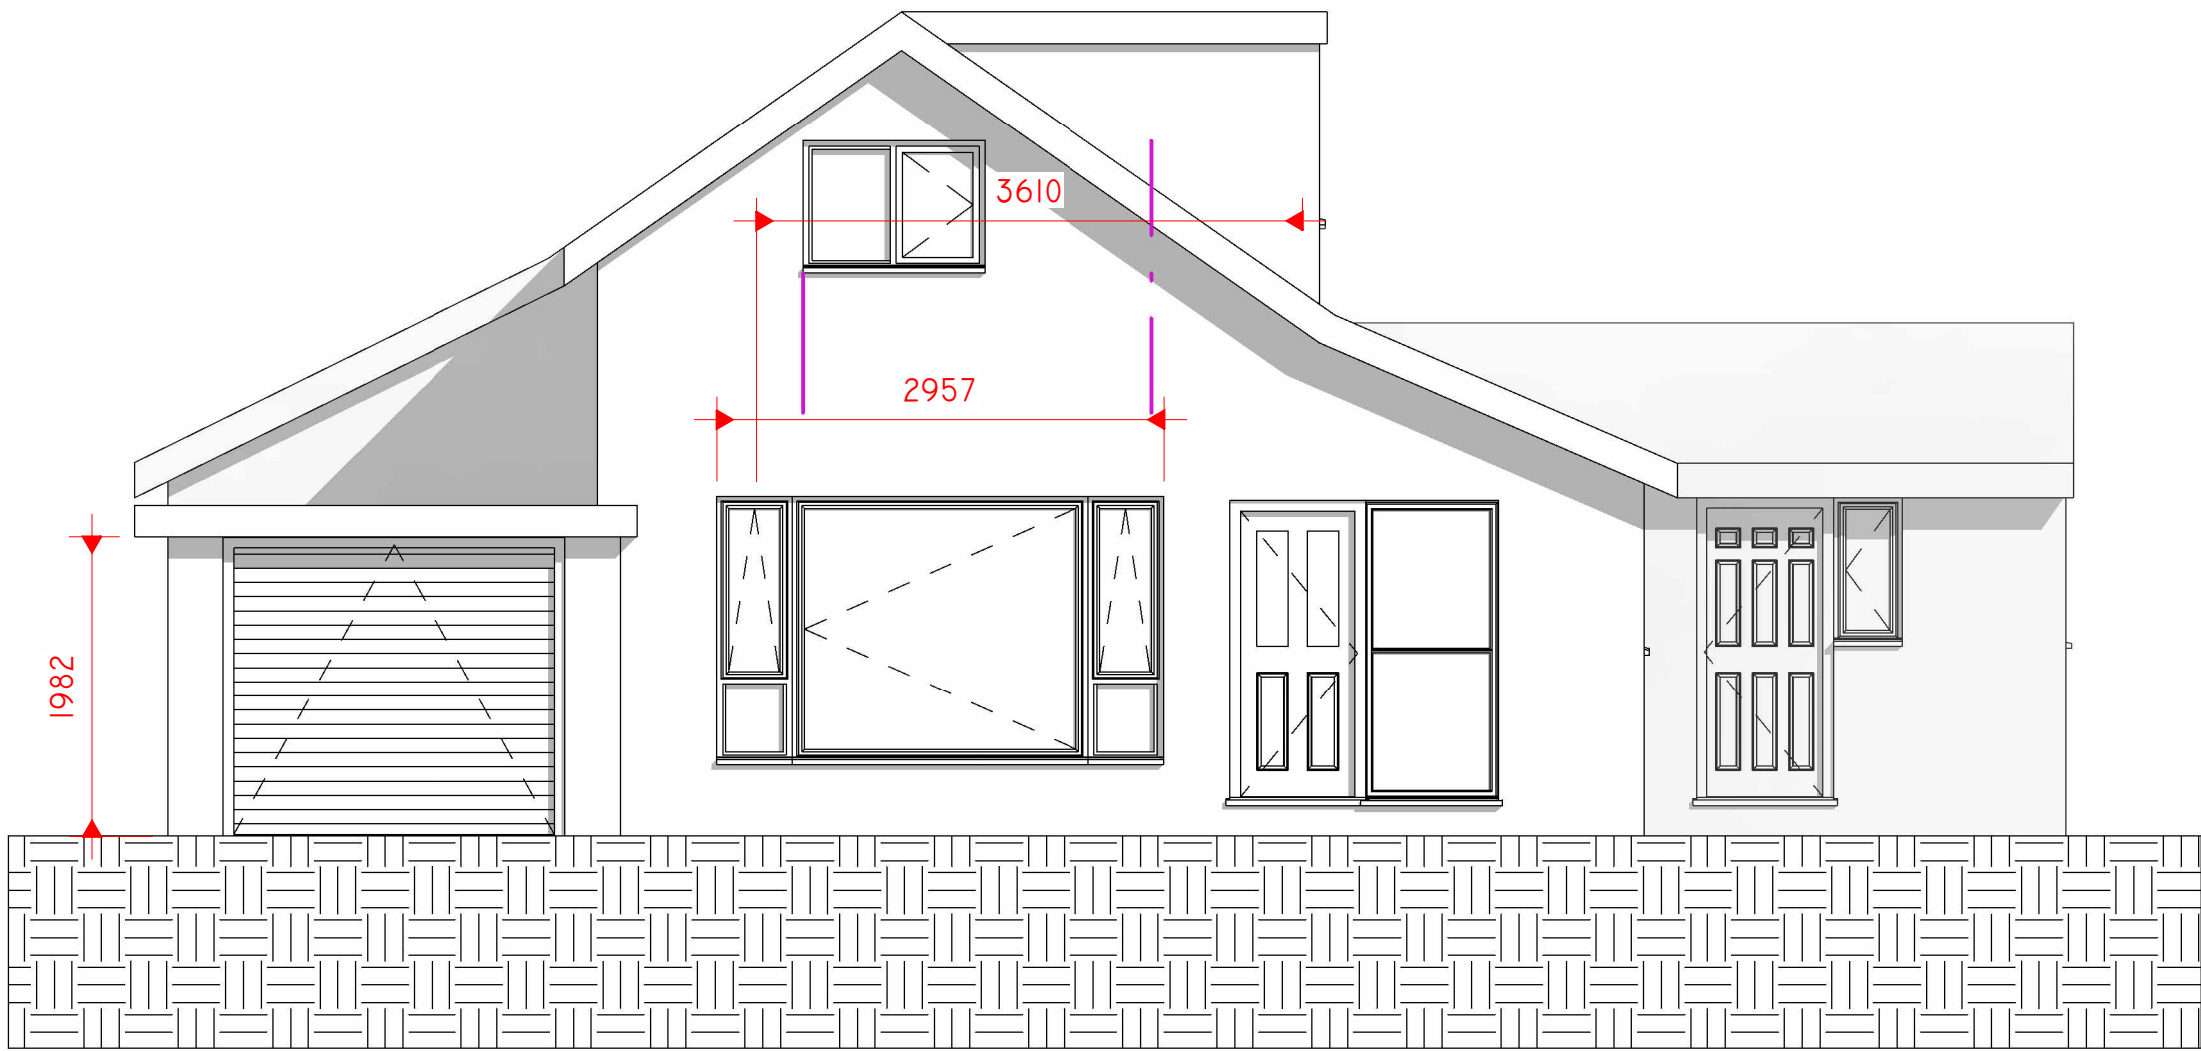


1 EXISTING WEST
1 : 50

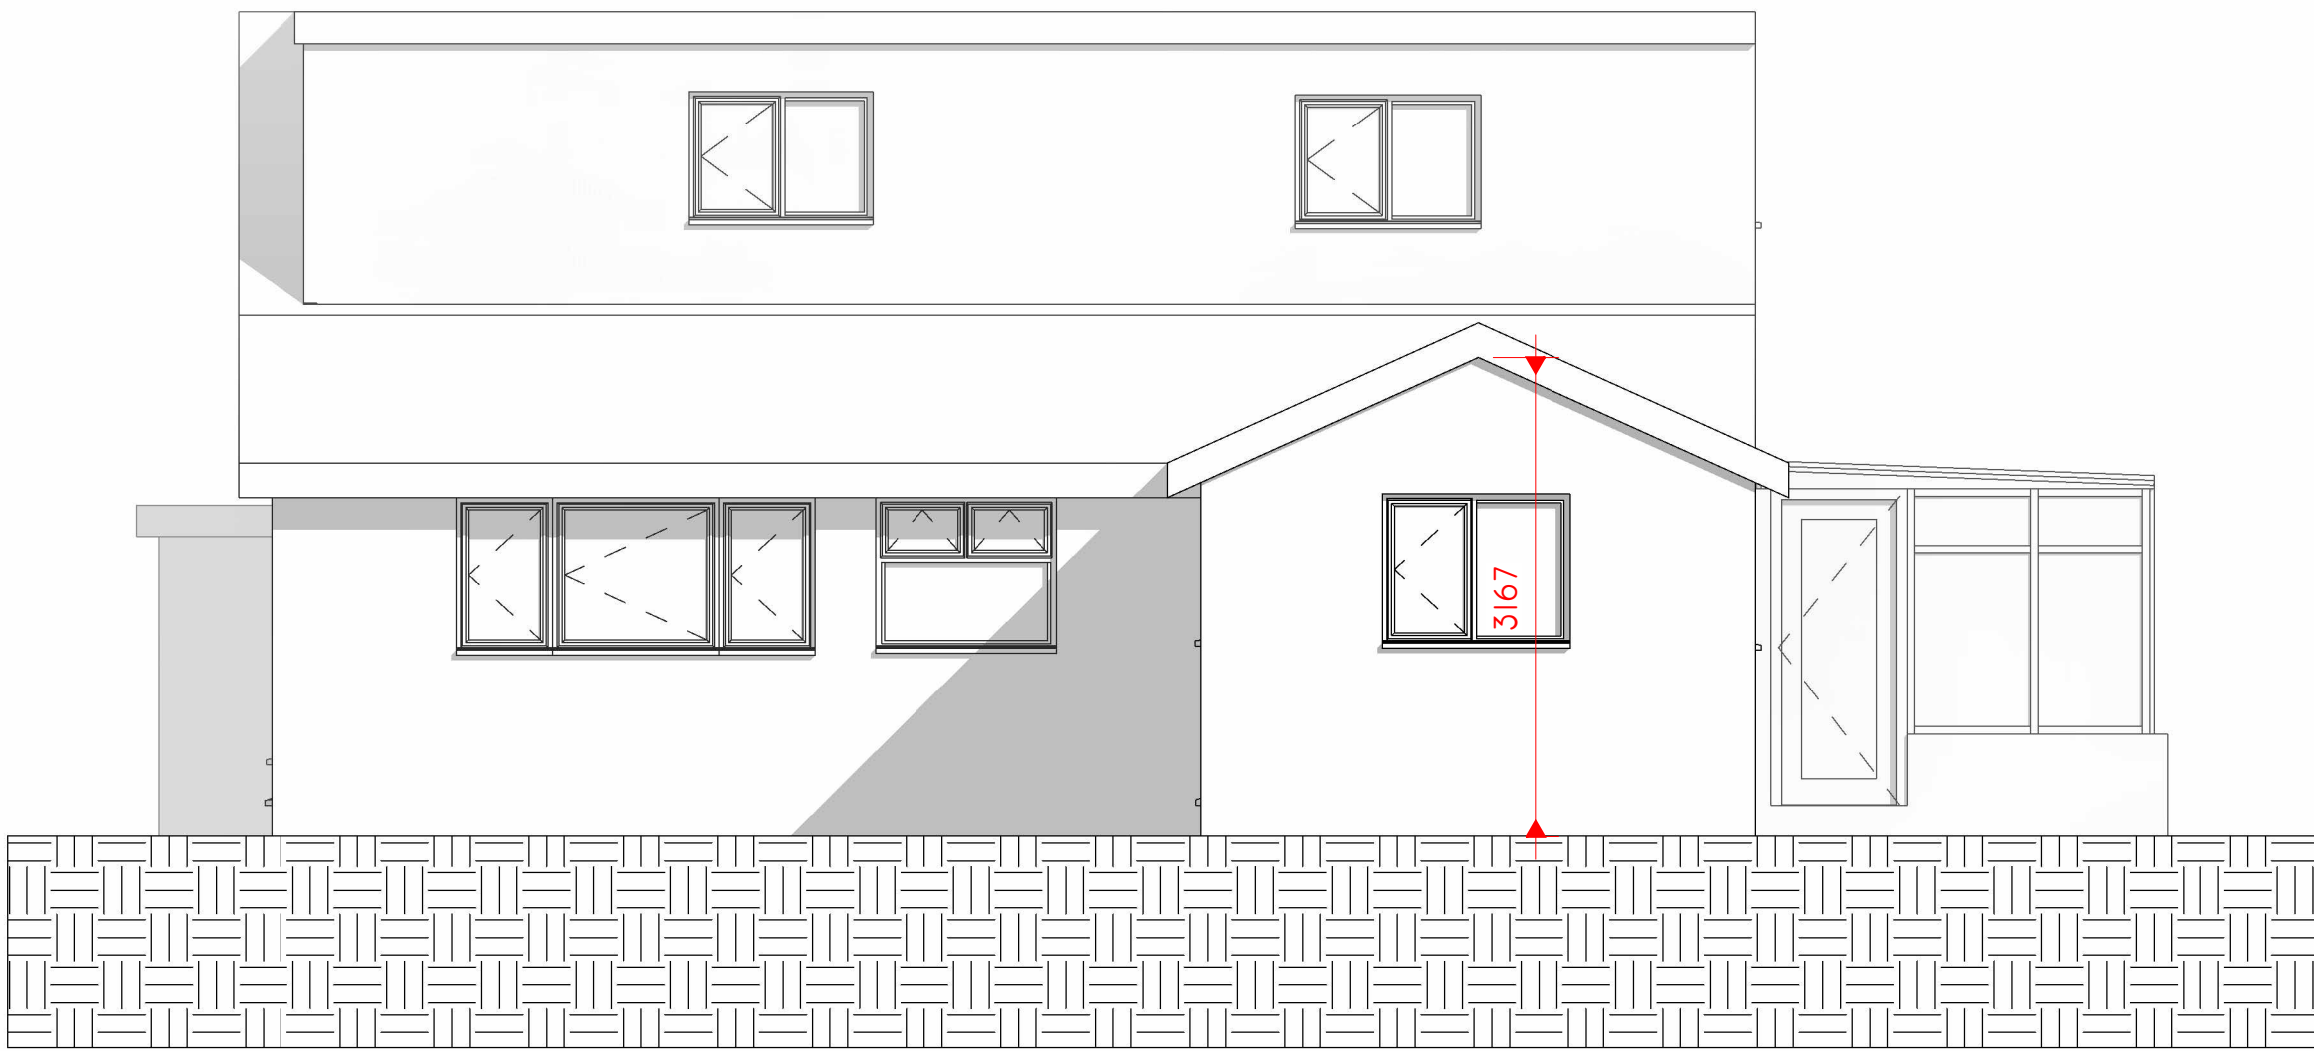

2 EXISTING SOUTH
1 : 50

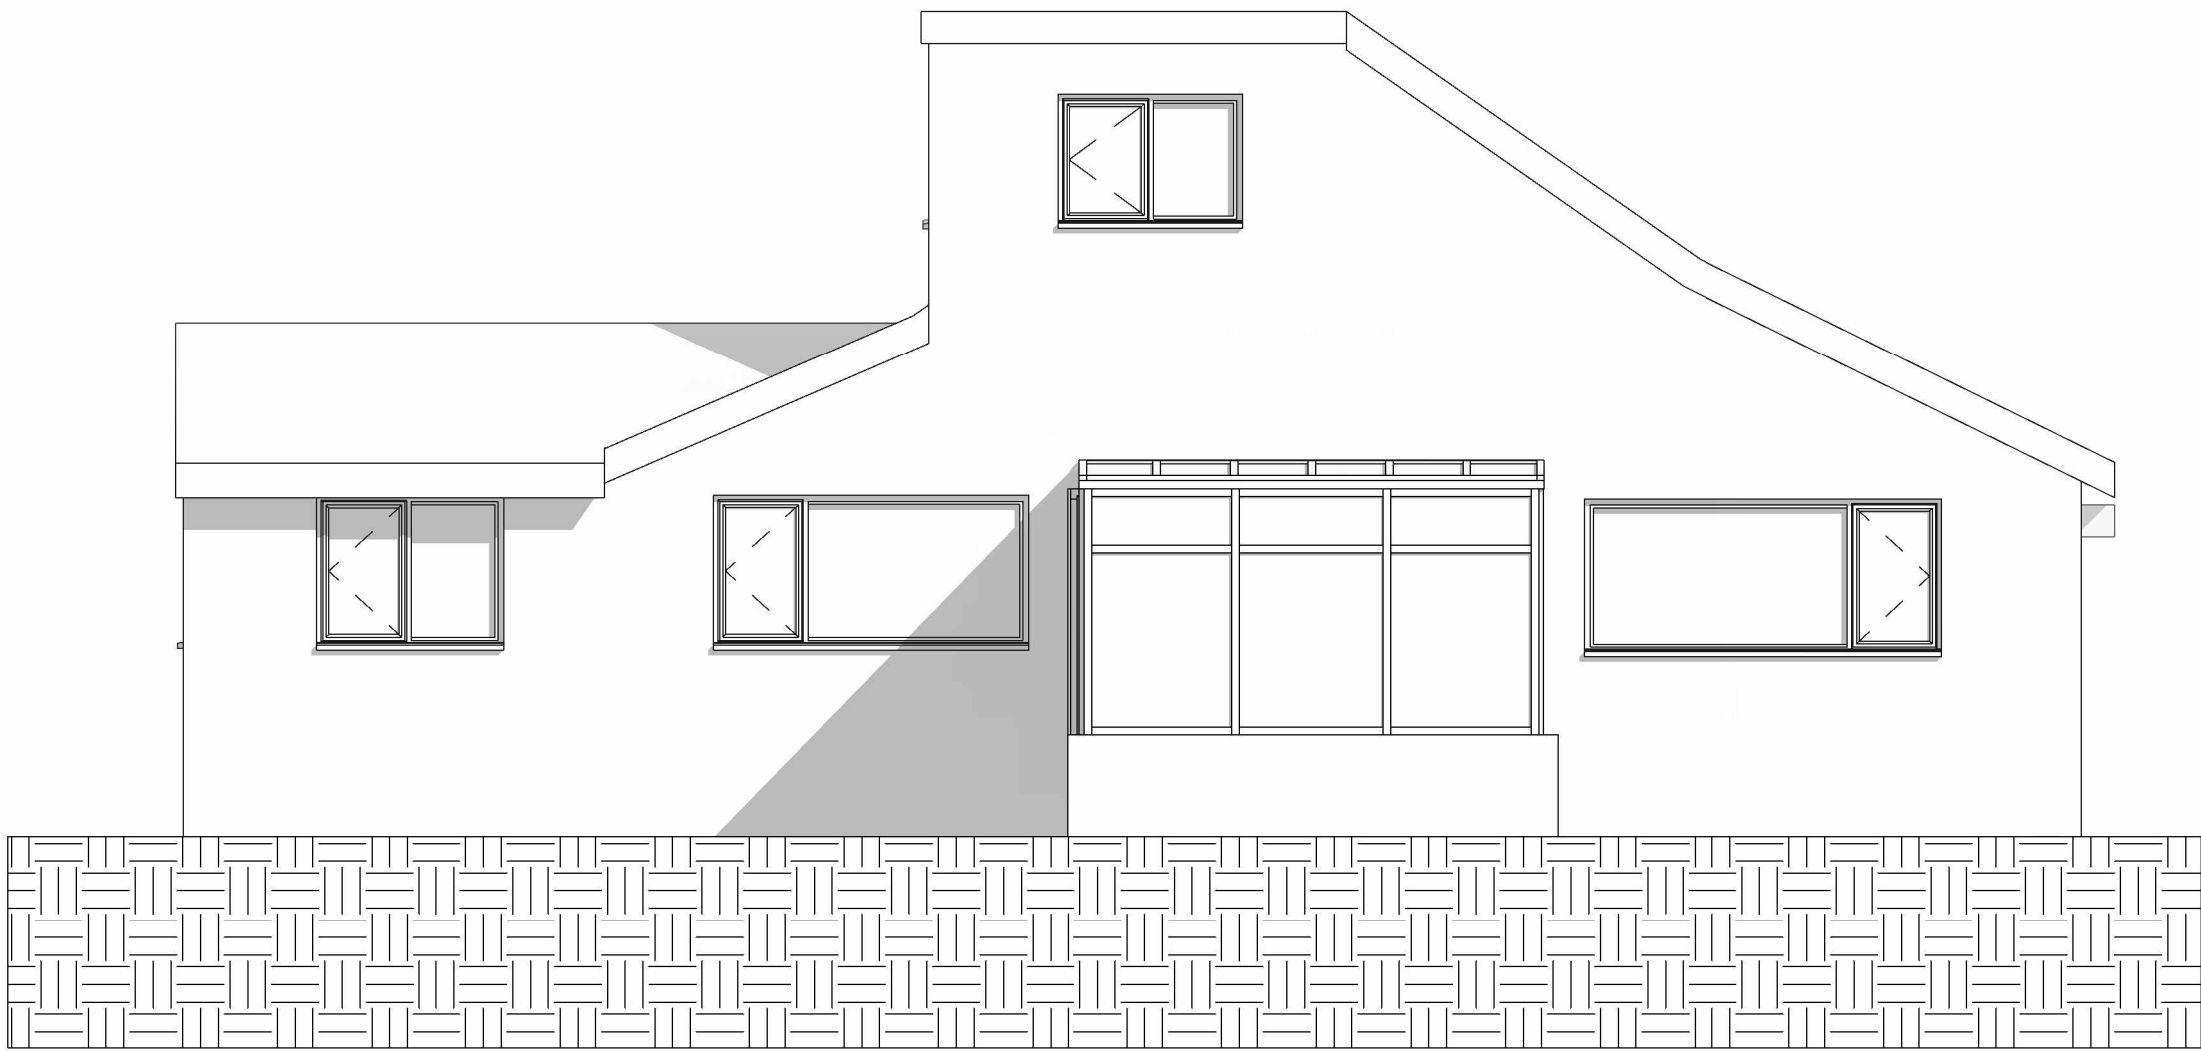

4 EXISTING EAST
1 : 50

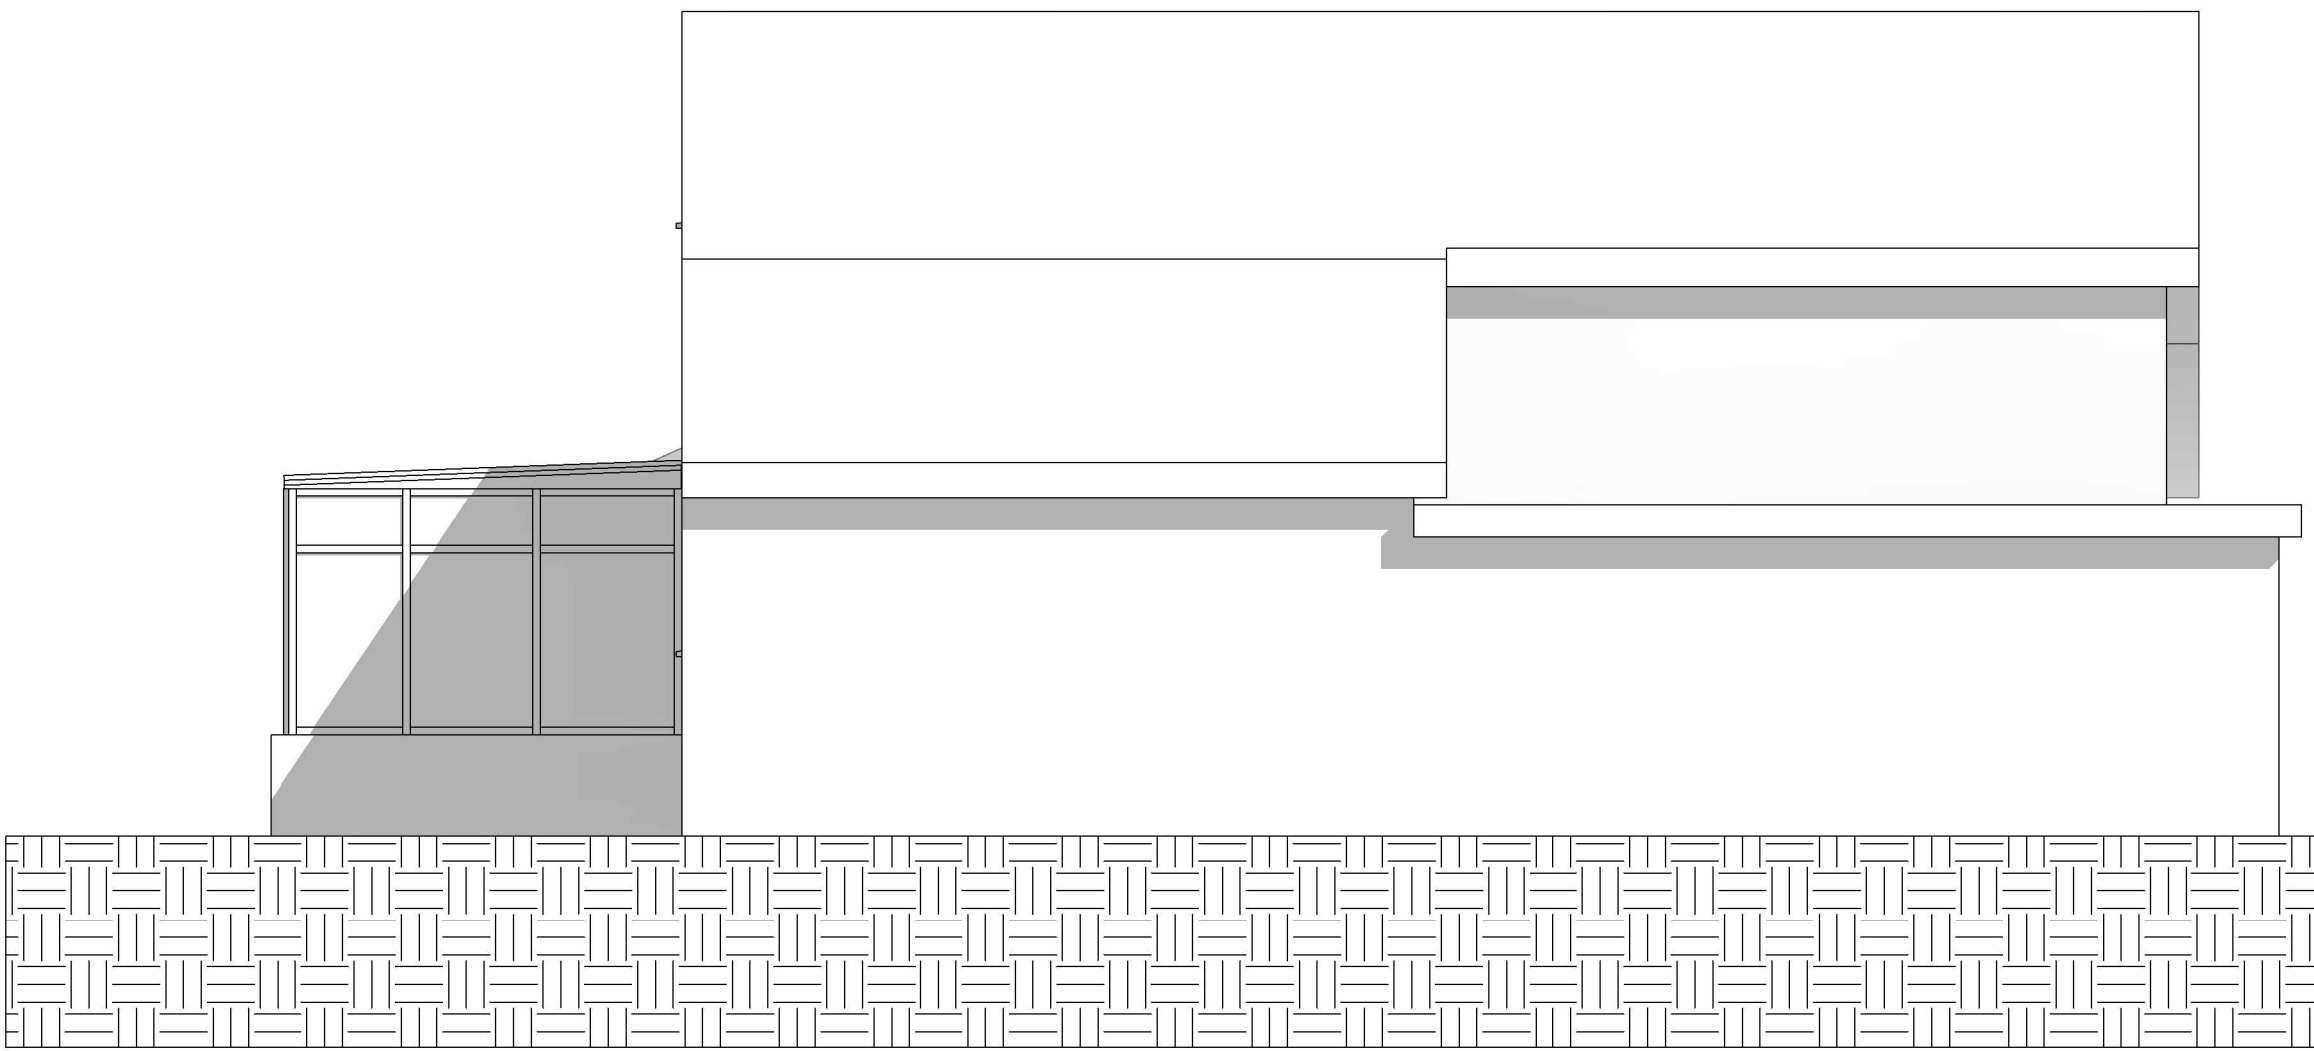

3 EXISTING NORTH
1 : 50

Peter Hitchen
Architects

Marathon House
The Sidings Business Park
Whalley, BB7 9SE

01254 823 885

www.peterhitchenarchitects.co.uk

NOTES:
Tiled roof finish
Velux roof windows
Anthracite composite boarding
White render finish
Anthracite window frames
Grey fascias soffits and rainwater goods

FOR PLANNING APPROVAL ONLY

No.	Description	Date

CLIENT:

Mr and Mrs Donald
11 Whittam Crescent, Whalley

PROJECT:

Extensions and alterations to
existing house at 11 Whittam
Crescent

SHEET:

EXISTING ELEVATIONS

Project number PHA/1004

Date 13/03/25

Drawn by JS

Checked by PH

A3.1

Scale 1 : 50

Sheet size A1