


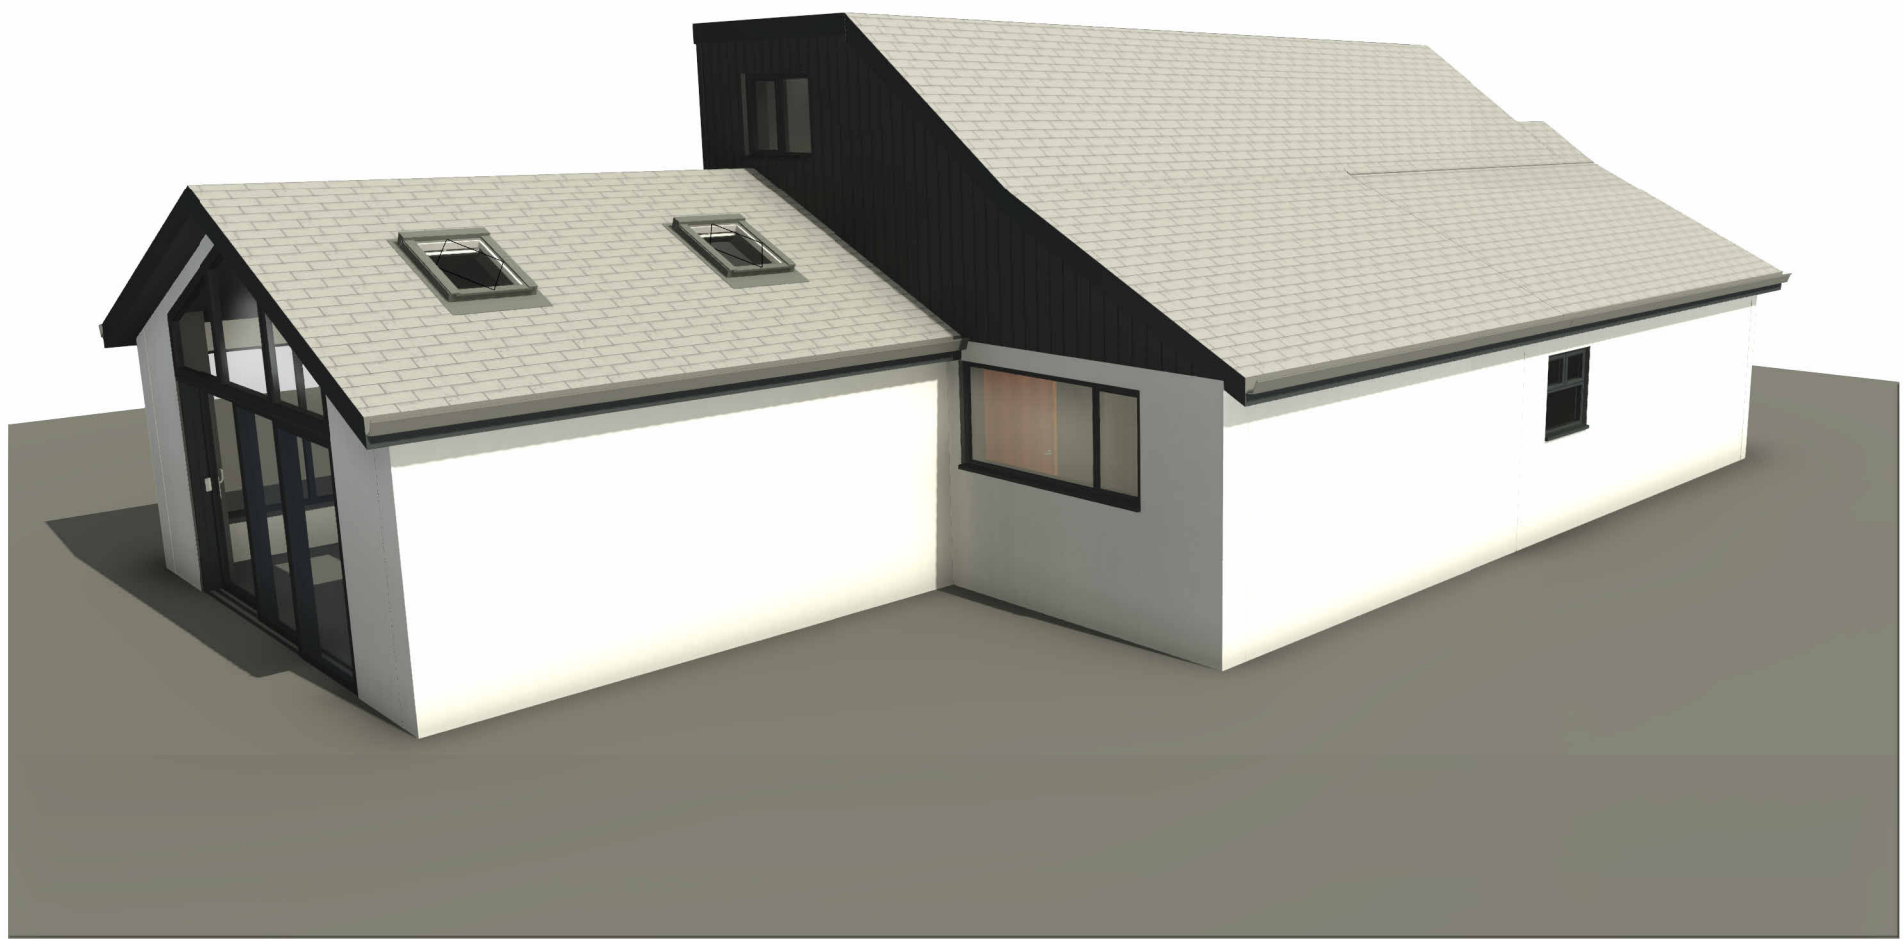

1 3D View 4



2 3D View 5



3 3D View 6



4 3D View 7

Peter Hitchen
Architects

Marathon House
The Sidings Business Park
Whalley, BB7 9SE

01254 823 885

www.peterhitchenarchitects.co.uk

NOTES:
Tiled roof finish
Velux roof windows
Anthracite composite boarding
White render finish
Anthracite window frames
Grey fascias soffits and rainwater goods

FOR PLANNING APPROVAL ONLY

No.	Description	Date

CLIENT:
Mr and Mrs Donald
11 Whittam Crescent, Whalley

PROJECT:
Extensions and alterations to the
existing house

SHEET:
PROPOSED 3D VISUALS

Project number PHA/1004

Date 30/06/25

Drawn by OSJ

Checked by PH

A5.2

Scale

Sheet size A1