




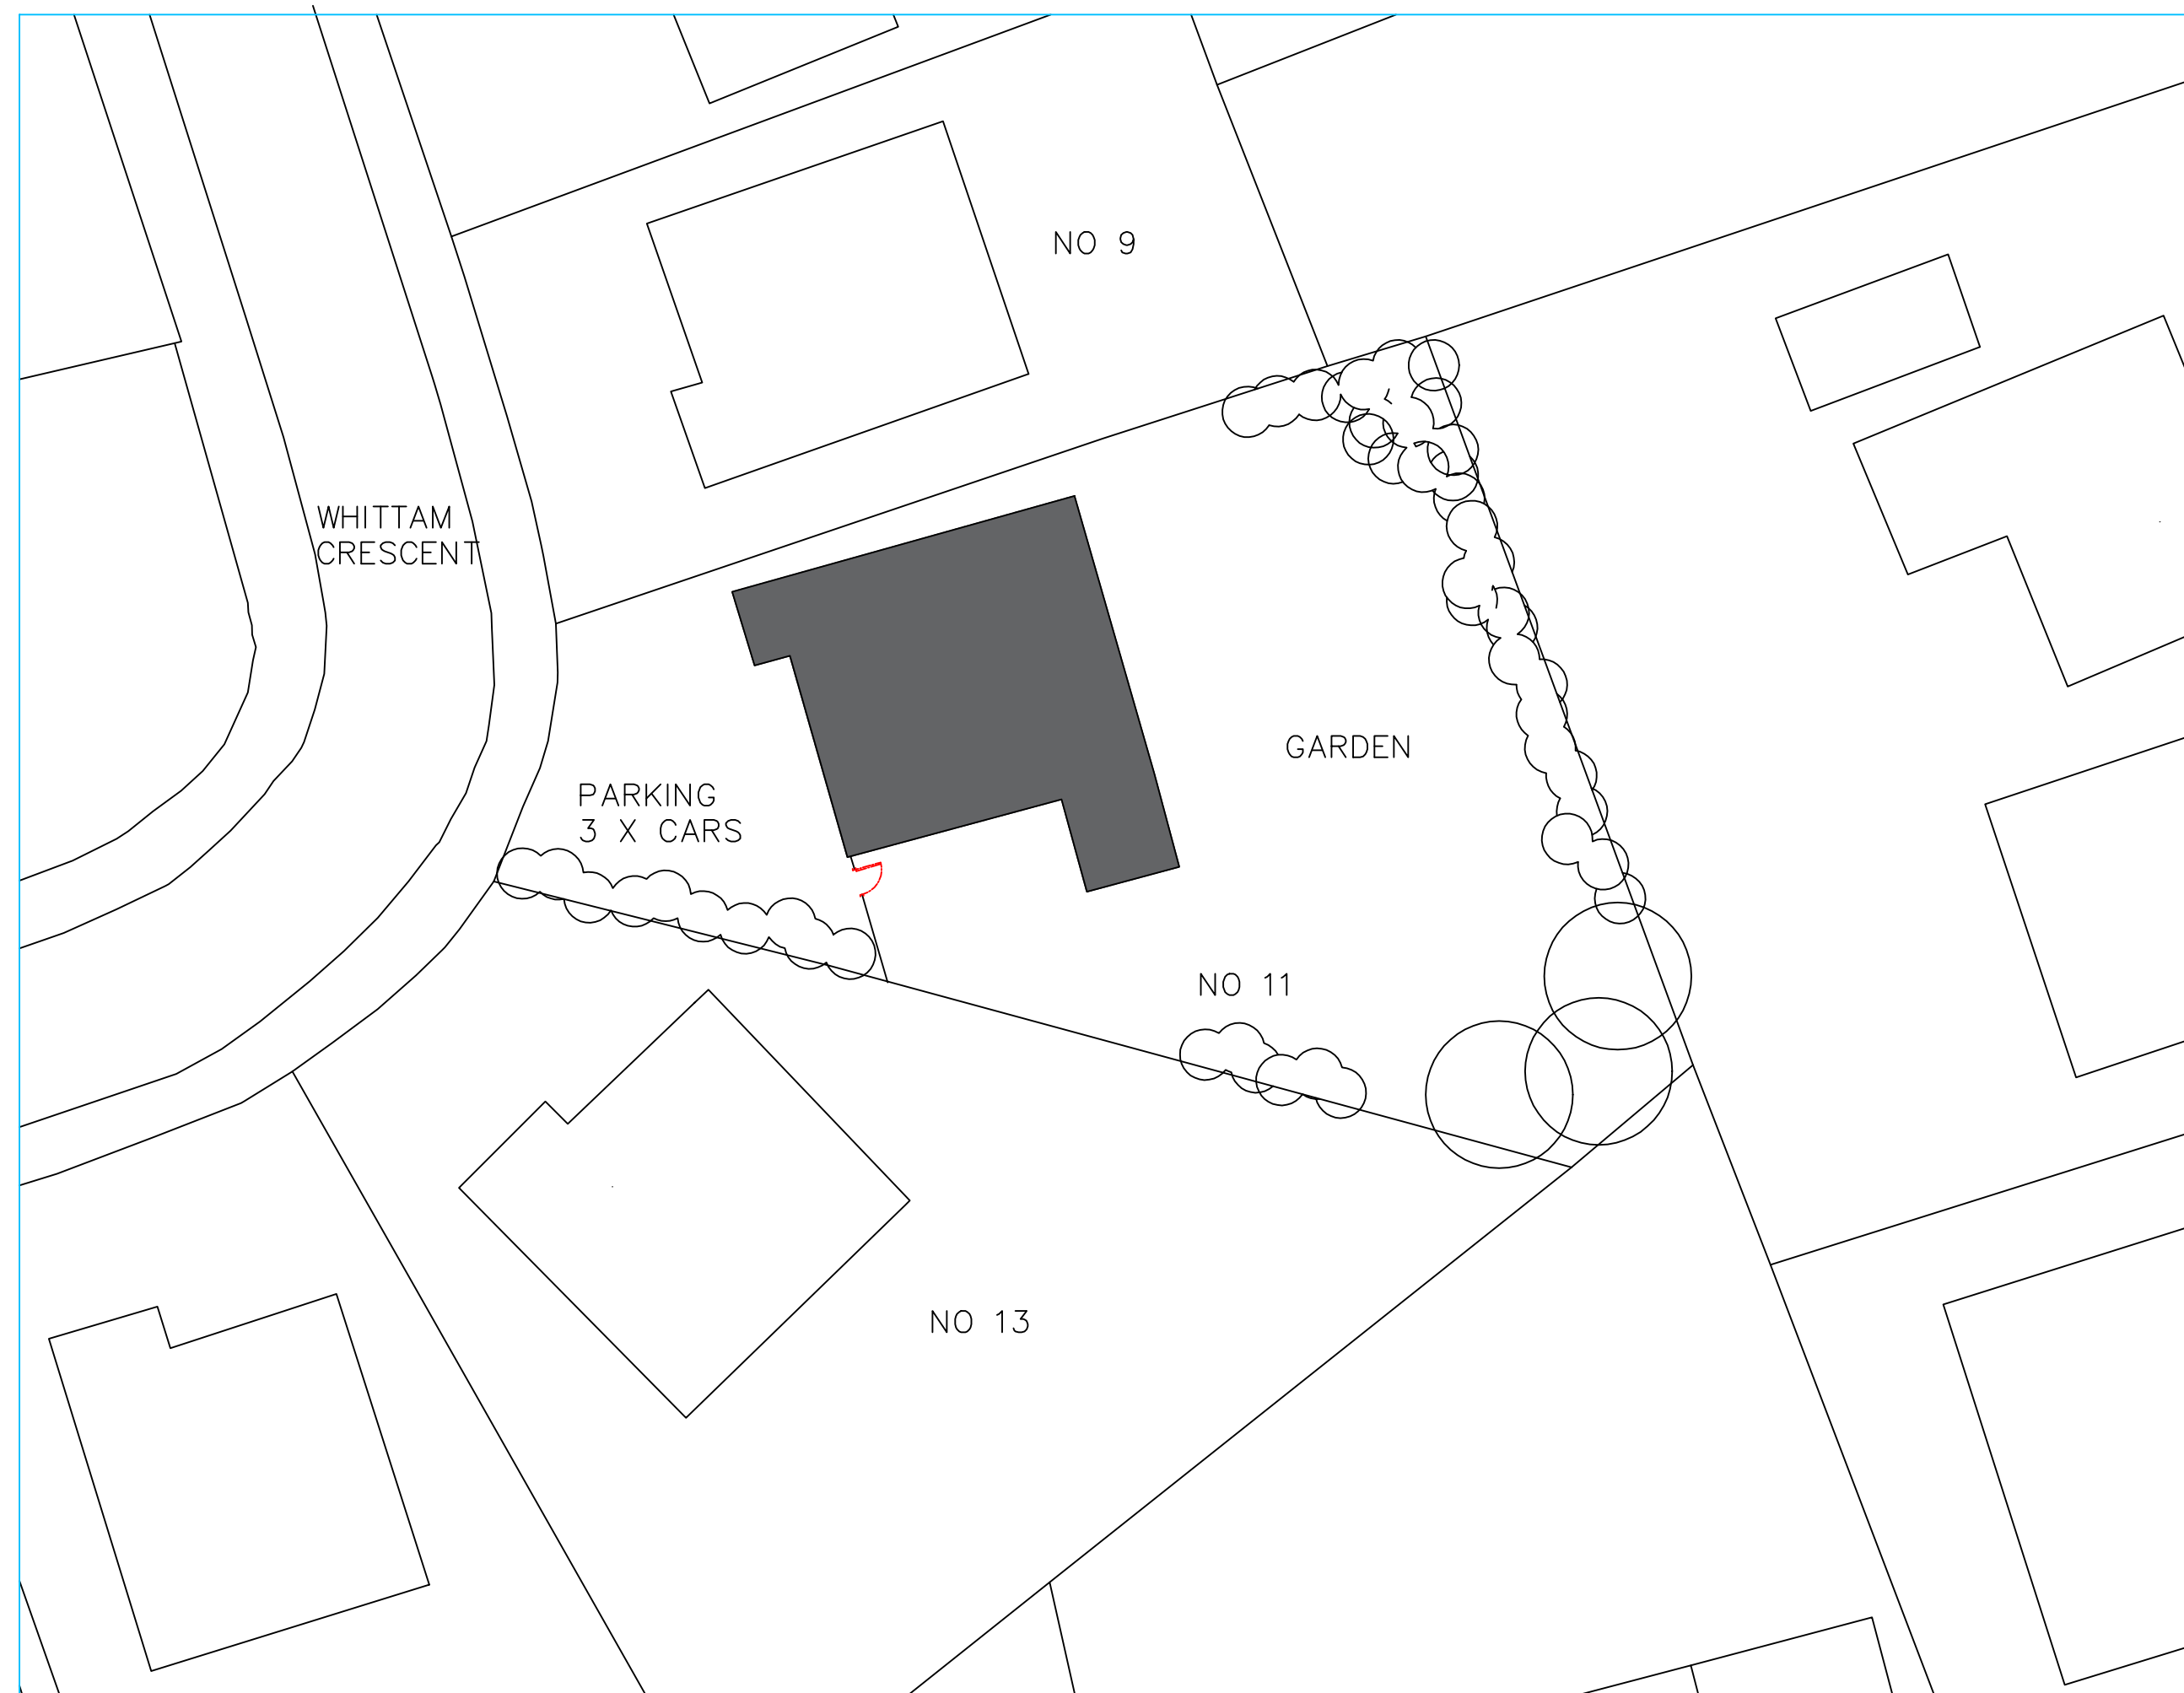

EXISTING SITE PLAN AT 1:200

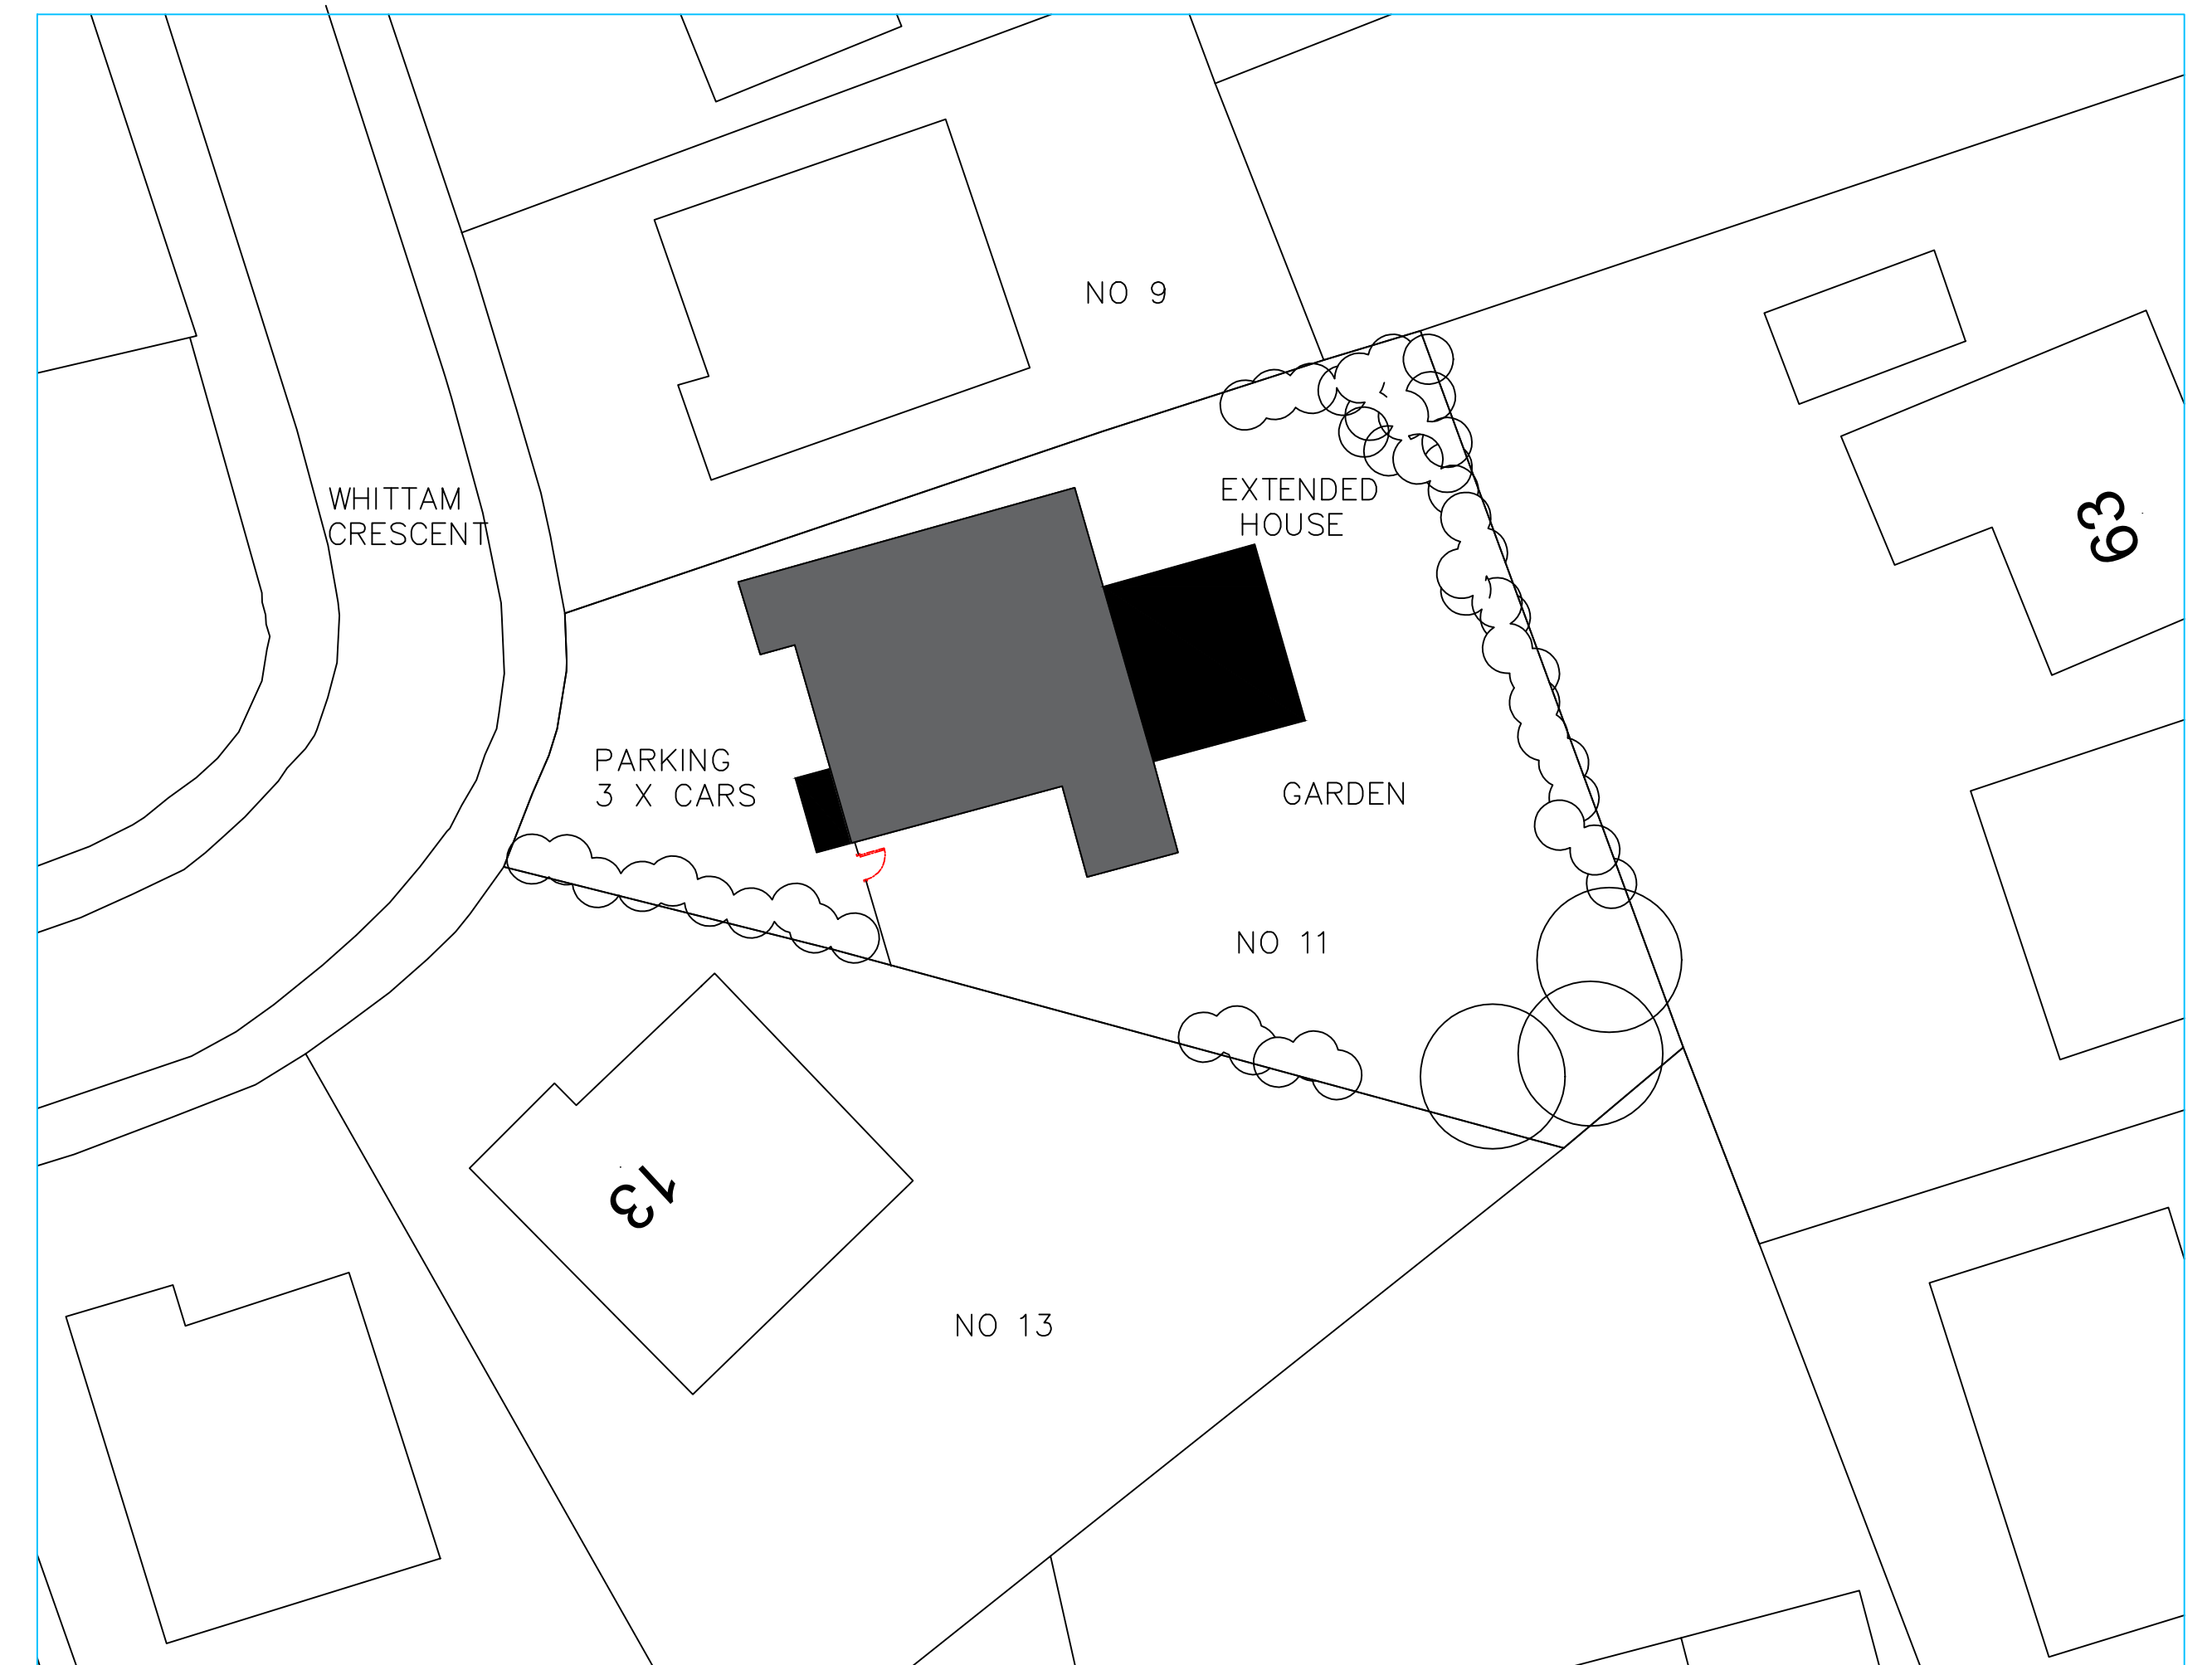

PROPOSED SITE PLAN AT 1:200

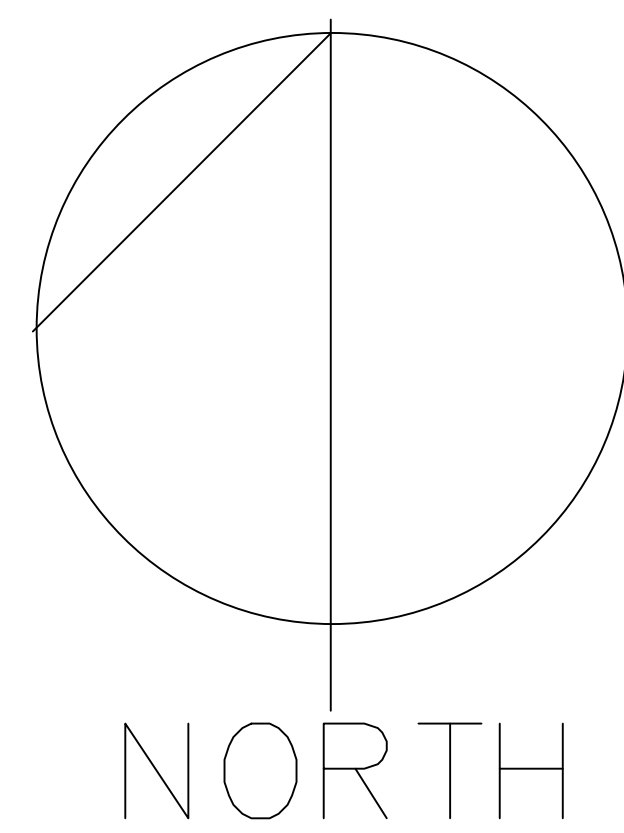

11 WHITTAM CRESCENT
WHALLEY
LANCASHIRE

PHA/1004/400