




SECTIONAL ELEVATION 01 / PLOTS 68-57

DO NOT SCALE
All dimensions to be checked on site and Architect to be notified of any discrepancies prior to commencement

DESIGNERS RISK ASSESSMENT
Construction (Design and Management) Regulations 2015

RESIDUAL RISKS

REF	DATE	DESCRIPTION
-----	------	-------------

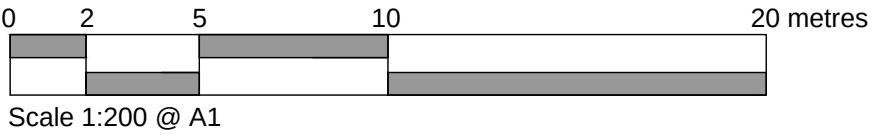

SECTIONAL ELEVATION 02 / PLOTS 54-51



SECTIONAL ELEVATION 03 / PLOTS 56-54



SECTIONAL ELEVATION 04 / PLOTS 40-27

PROJECT / CLIENT Salesbury View, Wiltshire for Persimmon Homes		PROJECT NO. N81:3203	
DRAWING TITLE Proposed Sectional Elevations		DRAWING STATUS PLANNING	
DRAWING NO. 111		DRAWING REVISION P2	
PROJECT LEADER KD	DRAWN BY BN	CHECKED BY IDP	DATE August 2025
SCALE 1:200 @ A1		COPYRIGHT - IDPartnership	



Architecture
Masterplanning
Urban Design

IDPartnership Northern, St Jude's, Barker Street, Sheffield, Newcastle Upon Tyne, NE2 1AS T 0303 266442
E info@idpartnership.com | W idpartnership.com