

190.00

180.00

170.00

160.00

150.00

SECTION A-A


170.00

160.00

150.00

SECTION B-B

0 2 5 10 20 metres
Scale 1:200 @ A0

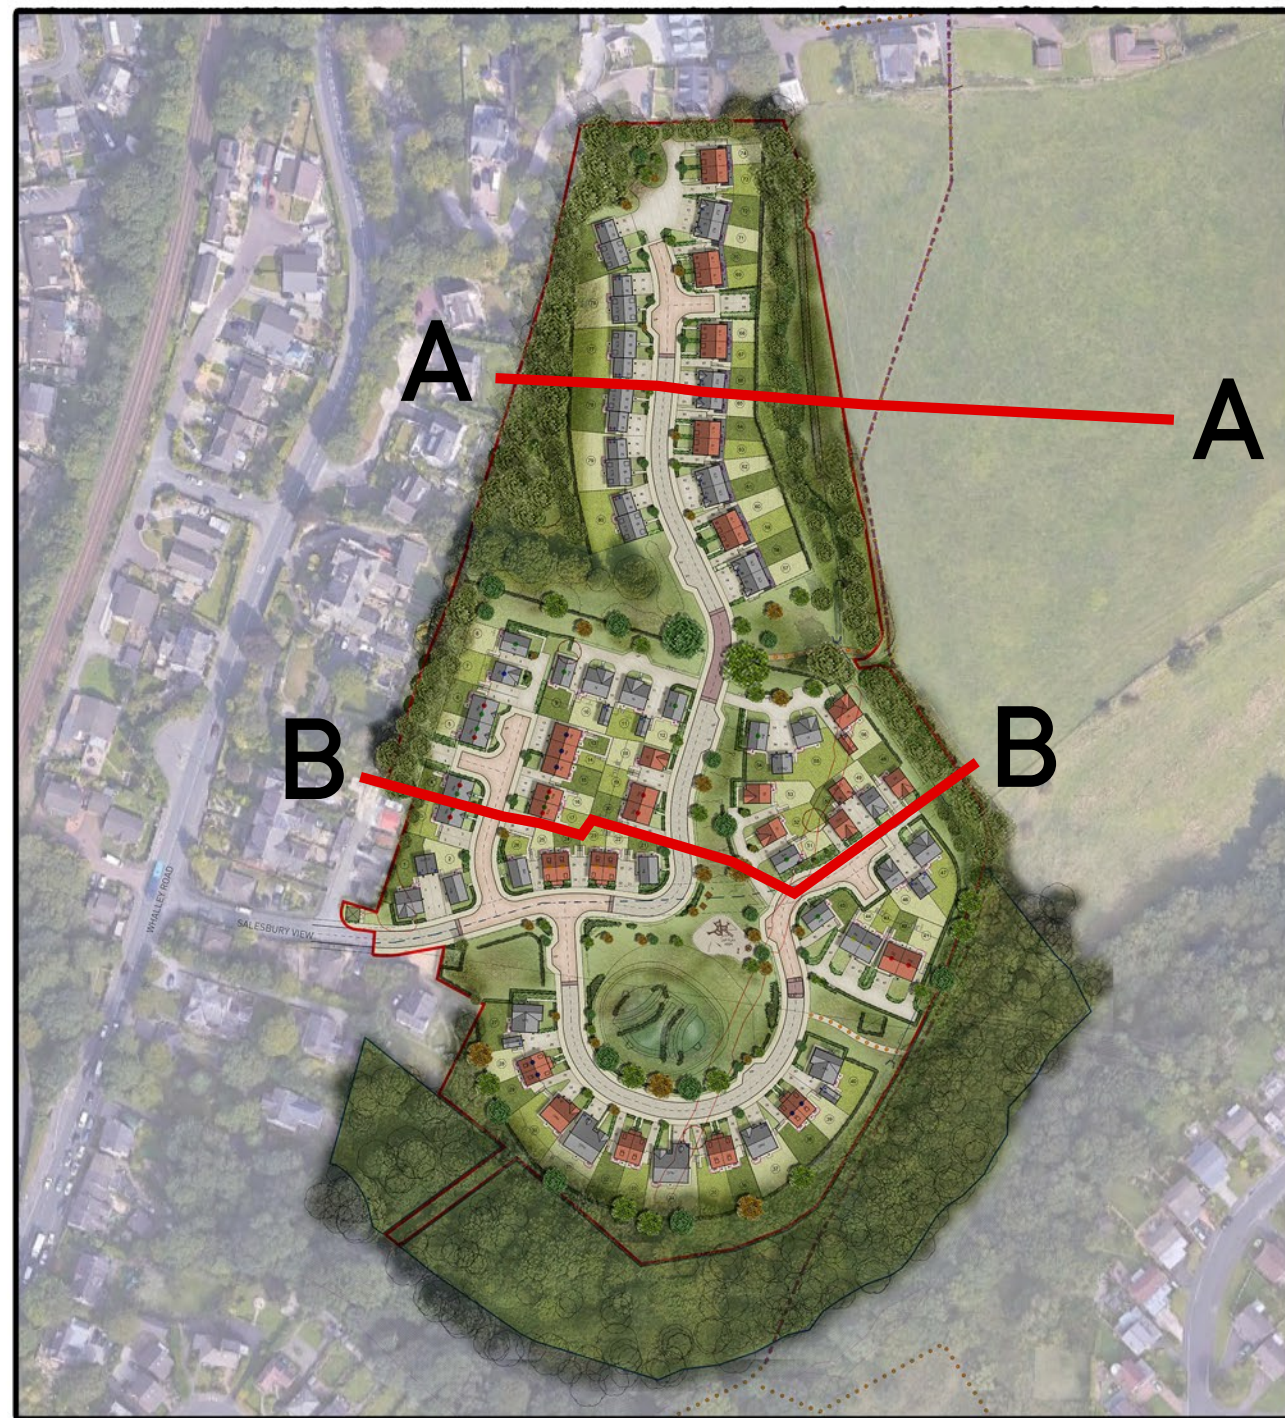

PROJECT / CLIENT Salsbury View, Wilshire for Persimmon Homes		PROJECT NO. NB13203	
DRAWING TITLE Proposed Site Sections		DRAWING NO. 112	
PROJECT LEADER KD	DRAWN BY KW	CHECKED BY IDP	DRAWING REVISION P8
SCALE 1200 @ A0		DATE August 2025	