






FRONT ELEVATION

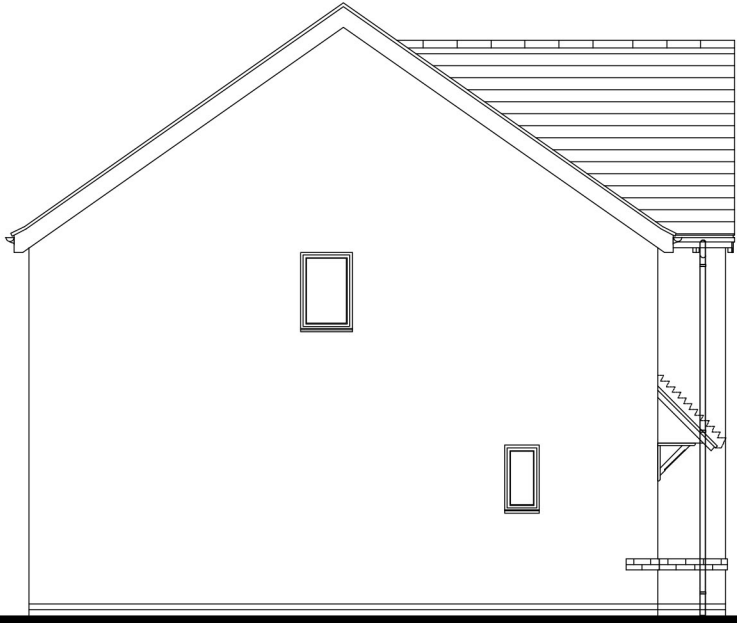


SIDE ELEVATION 1

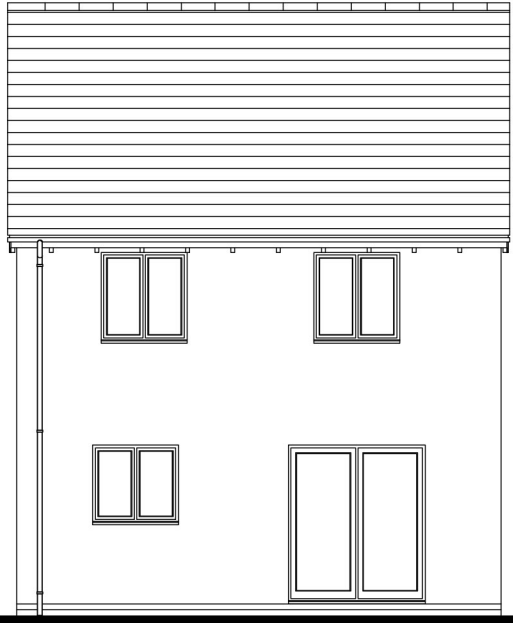


REAR ELEVATION

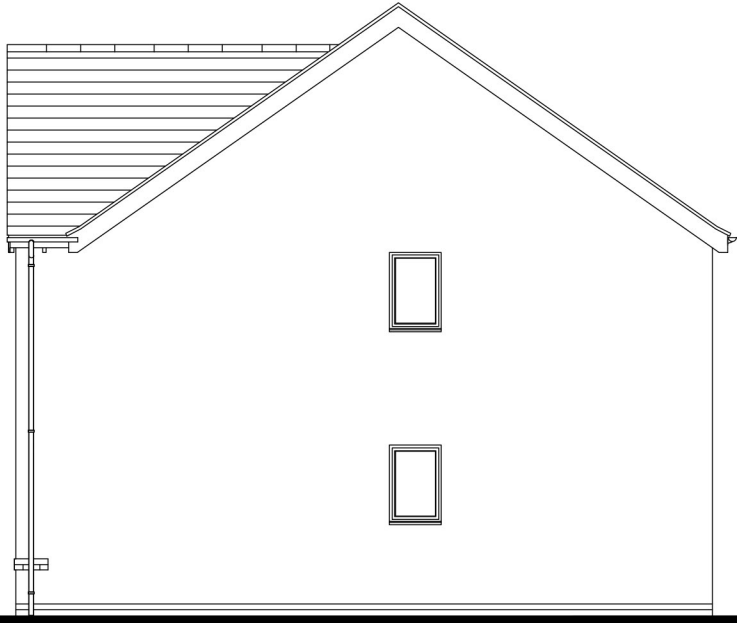

SIDE ELEVATION 2

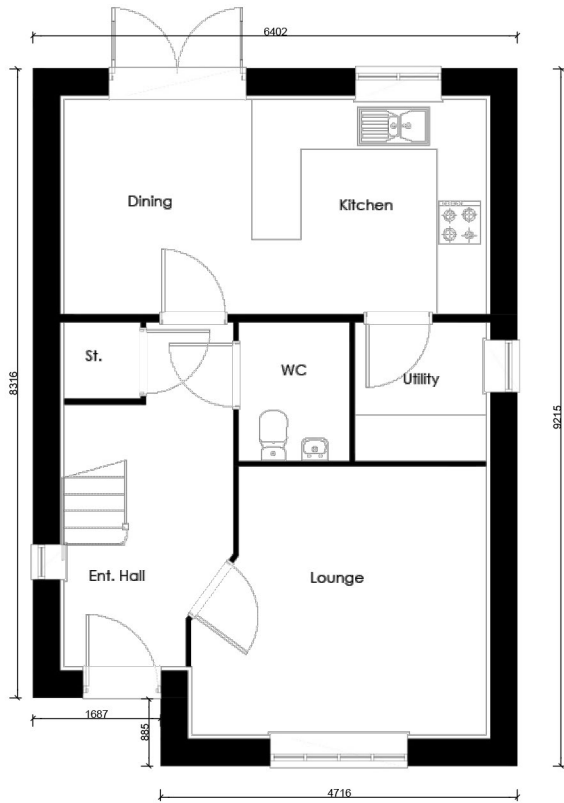

GROUND FLOOR PLAN

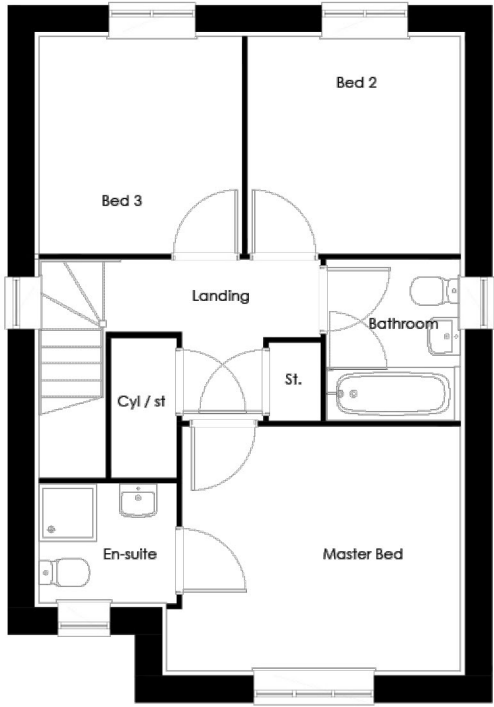

FIRST FLOOR PLAN


PLOT NUMBERS:
AS: 18, 48, 52 & 53
OPP:



ELEVATION MATERIAL: BRICKWORK - REFER TO
MATERIAL PLAN FOR SPECIFICATION.

NOTE: ALL FLUES, METERS & EXTRACT POSITIONS
TO BE CONFIRMED.

SOLAR PANELS TYPE, SIZE & ORIENTATION TO BE
AGREED. PLOT SPECIFIC


SHERWOOD (Sh)
DETACHED
BEDROOM ALLOCATION 3B/4P
2 STOREY

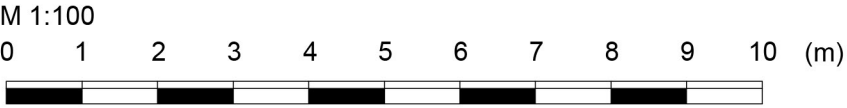

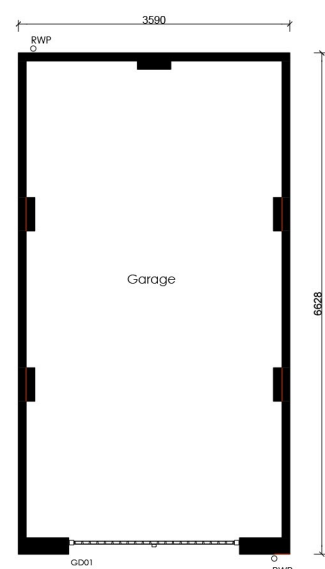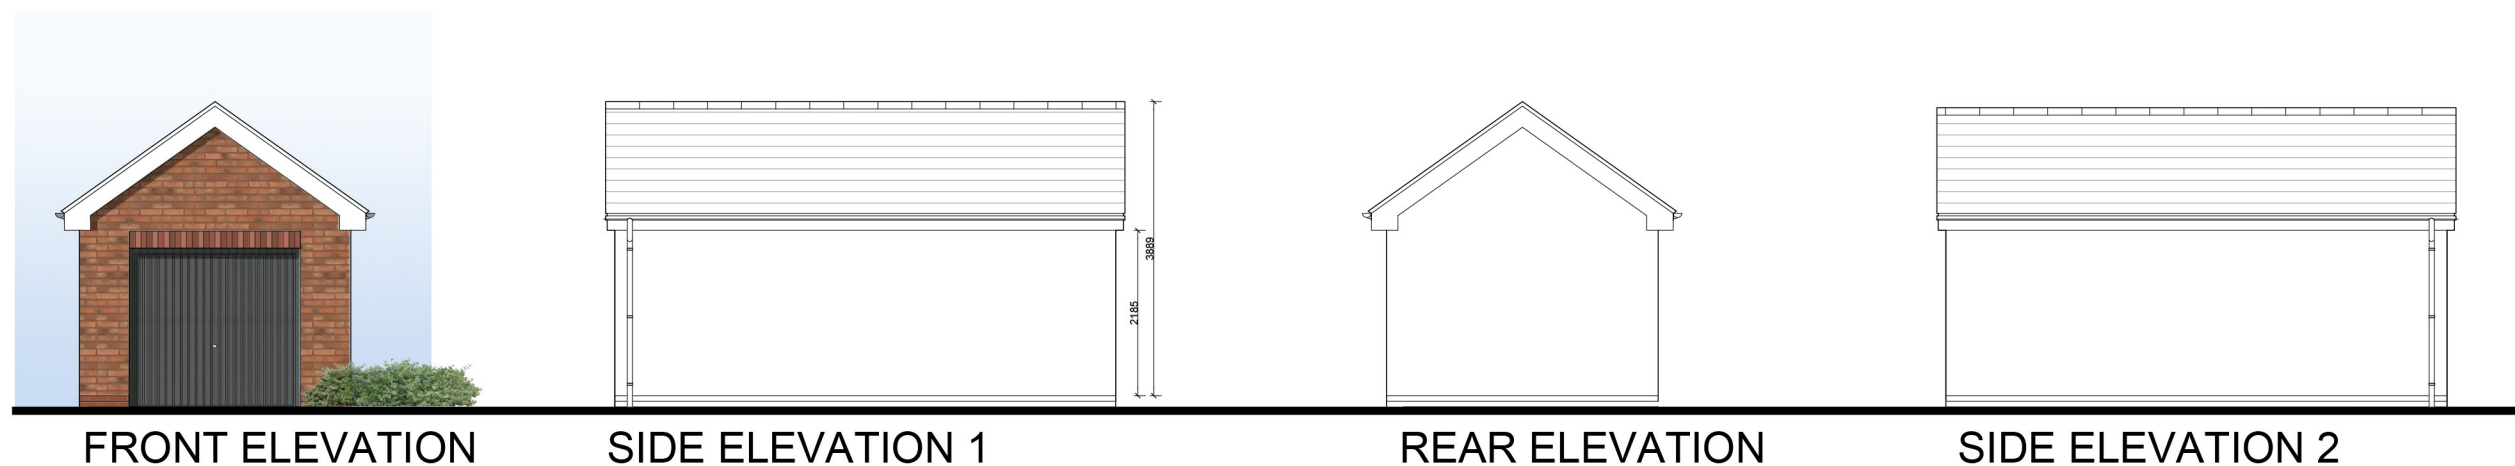

GROUND FLOOR PLAN




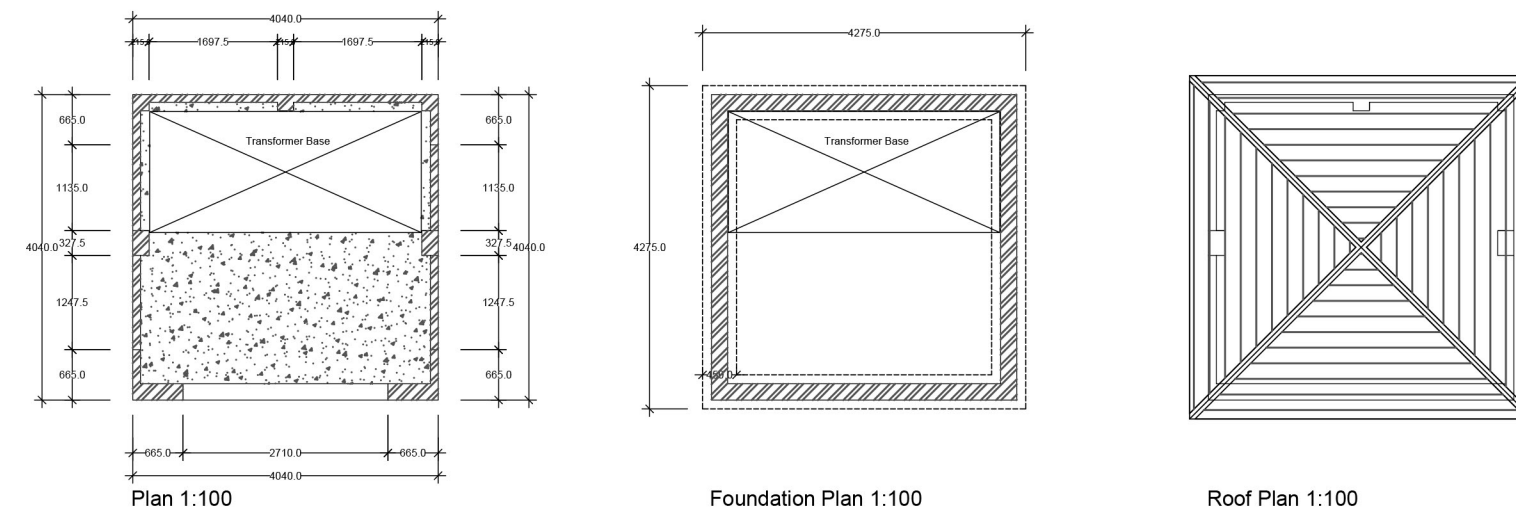


SUB STATION - PLANS & ELEVATIONS 1:100 @ A3




FRONT ELEVATION

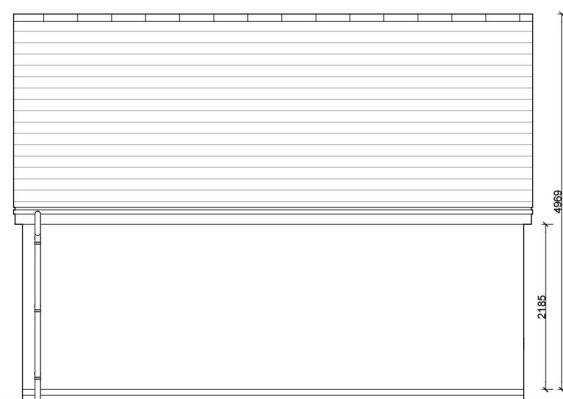


SIDE ELEVATION 1

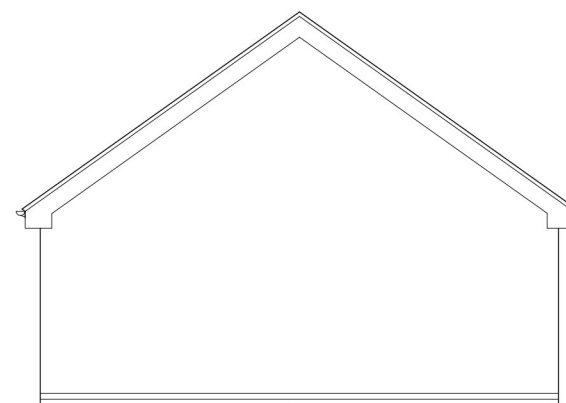

REAR ELEVATION

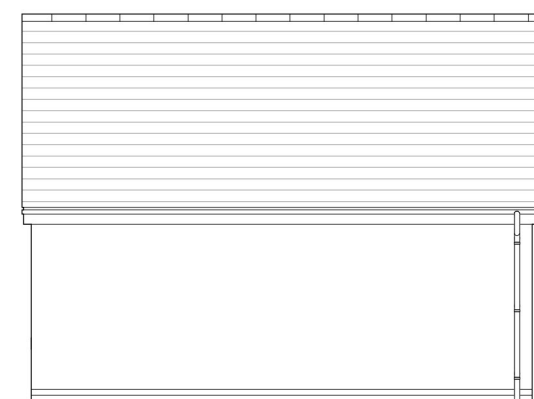

SIDE ELEVATION 2

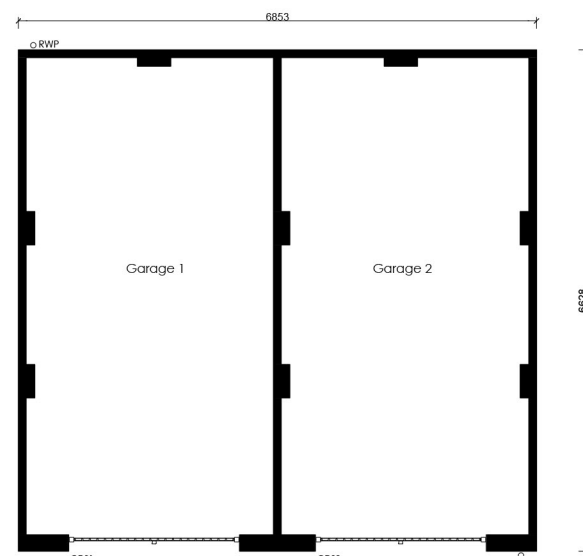

GROUND FLOOR PLAN



IDPartnership Northern

St Jude's
Barker Street
Shieldfield
Newcastle upon Tyne
NE2 1AS

Tel – 0191 261 4442
Email – info@idpartnership.com

www.idpartnership.com

