

KEY

 **SITE BOUNDARY**
This boundary is subject to confirmation by Client.

 **RAISED TABLE - H&A WITH RED CHIFFINGS**

 **AFFORDABLE - RENT**

 **AFFORDABLE - INTERMEDIATE**

 **AFFORDABLE - FIRST HOMES**

 **OVER 15 UNITS**


 **DENOTES BN STORAGE WITH GARAGE**

 **WATER MAIN (AND EASEMENT)**

 **RETAINING WALL**

 **DENOTES CYCLE STORAGE WITHIN GARAGE**



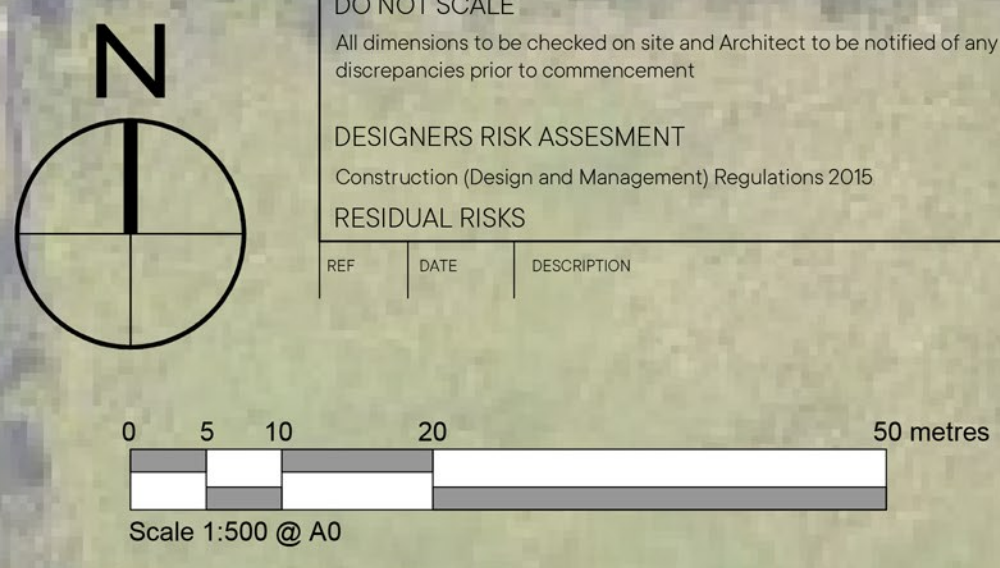

PROJECT CLIENT Salesbury View Road, Wilshire, for Persimmon Homes		PROJECT NO. N81:3203	
DRAWING TITLE Proposed Site Layout - Coloured		DRAWING STATUS P LANNING	
		DRAWING NO. 110	
PROJECT LEADER KD	DRAWN BY KW	CHECKED BY IDP	DRAWING REVISION P7
SCALE 1:500 @ A0		DATE July 2023	
COPYRIGHT - © Partnership			