


- T5
Tree 500mm Dia
- T4
Tree 400mm Dia

- T3
Tree 300mm Dia

- T2
Tree 300mm Dia

- T1
Tree 280mm Dia

Plan View

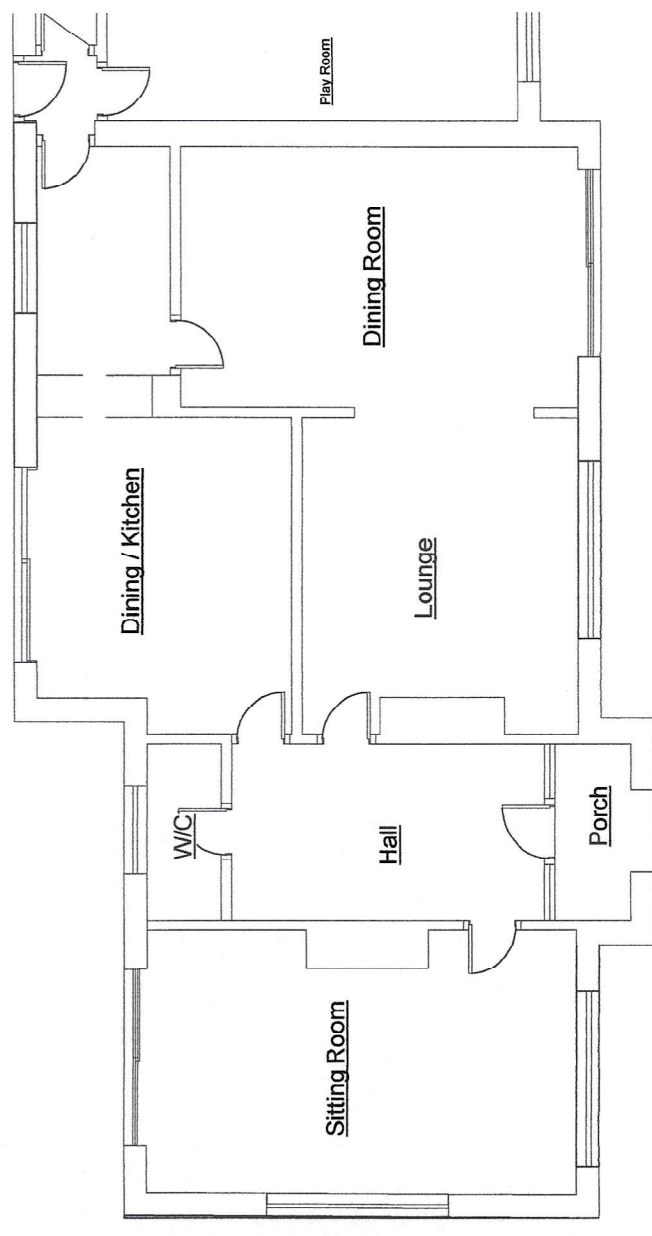

ADDRESS Ringley Hey Slaidburn Road, Waddington Clitheroe, BB7 3JJ	REF. NO. 150250925	SCALE 1 : 100 @ A4	DATE Amended 13/10/2025	Notes Existing Plan View (showing tree positions) For ; Mr & Mrs Clifford	DRAWN BY HOWARD BLAND Clearview Home Improvements Tel- 07539 749466 E-mail - hbland43@gmail.com
---	------------------------------	------------------------------	--------------------------------------	--	--