
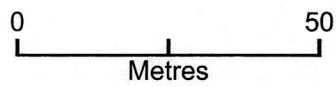


Clifford 150250925 - 1:1250

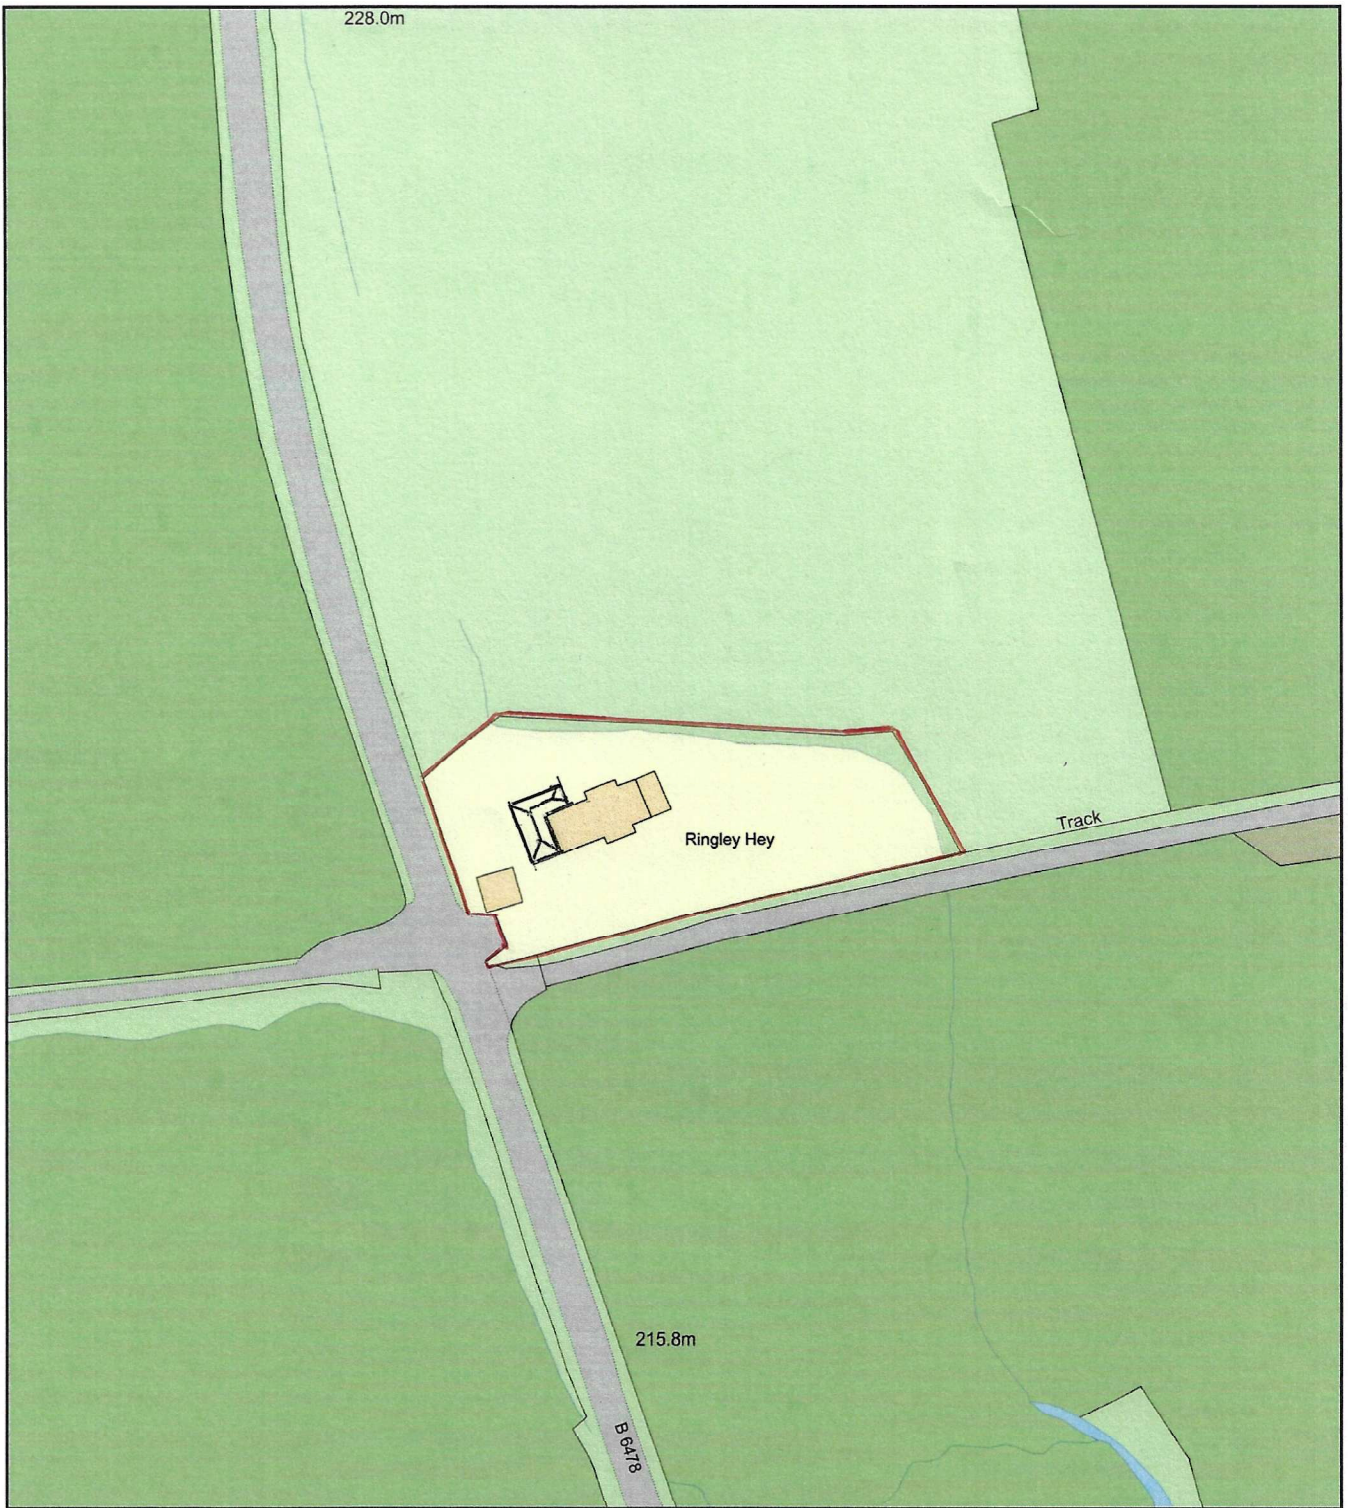

Plan Produced for: Clearview home improvements
Date Produced: 12 Sep 2025
Plan Reference Number: TQRQM25255121806864
Scale: 1:1250 @ A4