
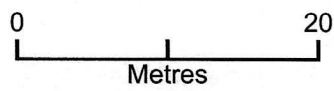


Clifford 150250925 - 1:500

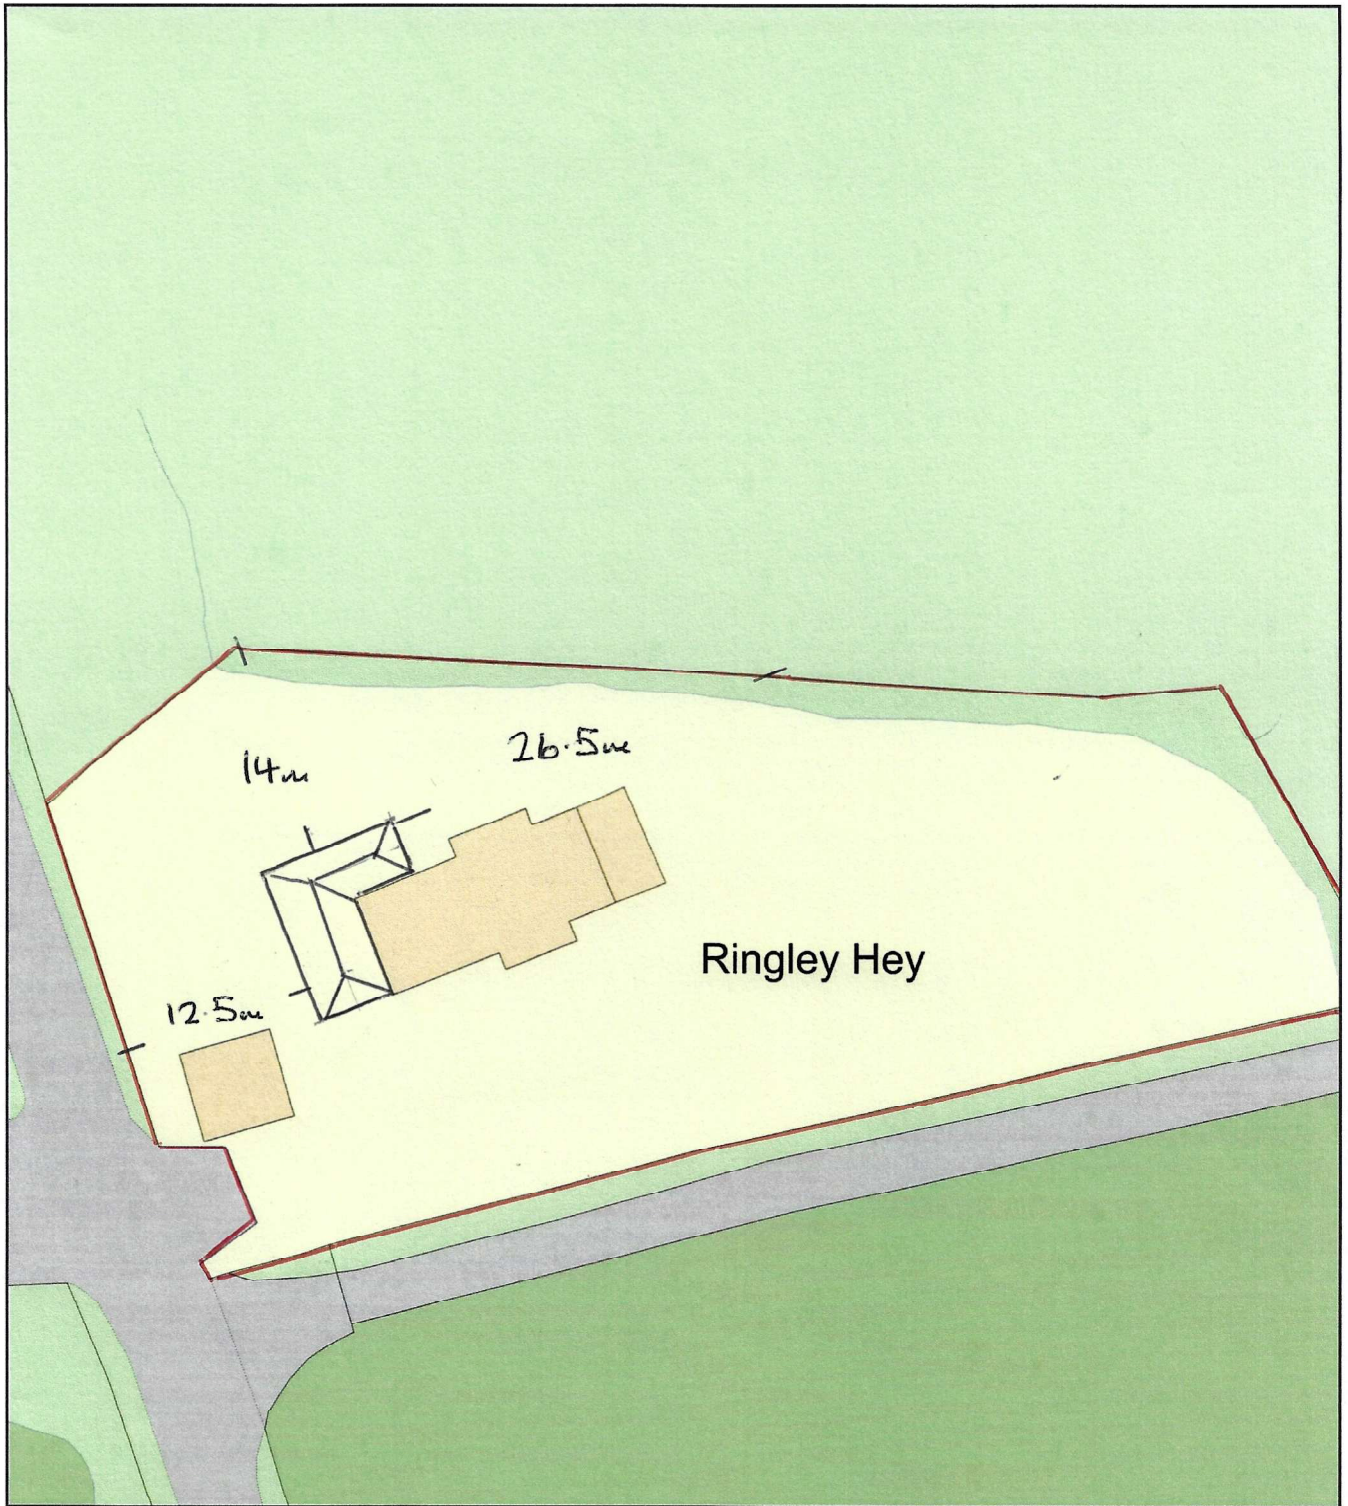

Plan Produced for: Clearview home improvements
Date Produced: 12 Sep 2025
Plan Reference Number: TQRQM25255121615167
Scale: 1:500 @ A4