

PROPOSED ELEVATIONS


CARRWOOD HOUSE FARM - HOTHERSALL LANE - HOTHERSALL - PRESTON - PR3 2XB




Front (North) Elevation (As Existing)



Side (West) Elevation

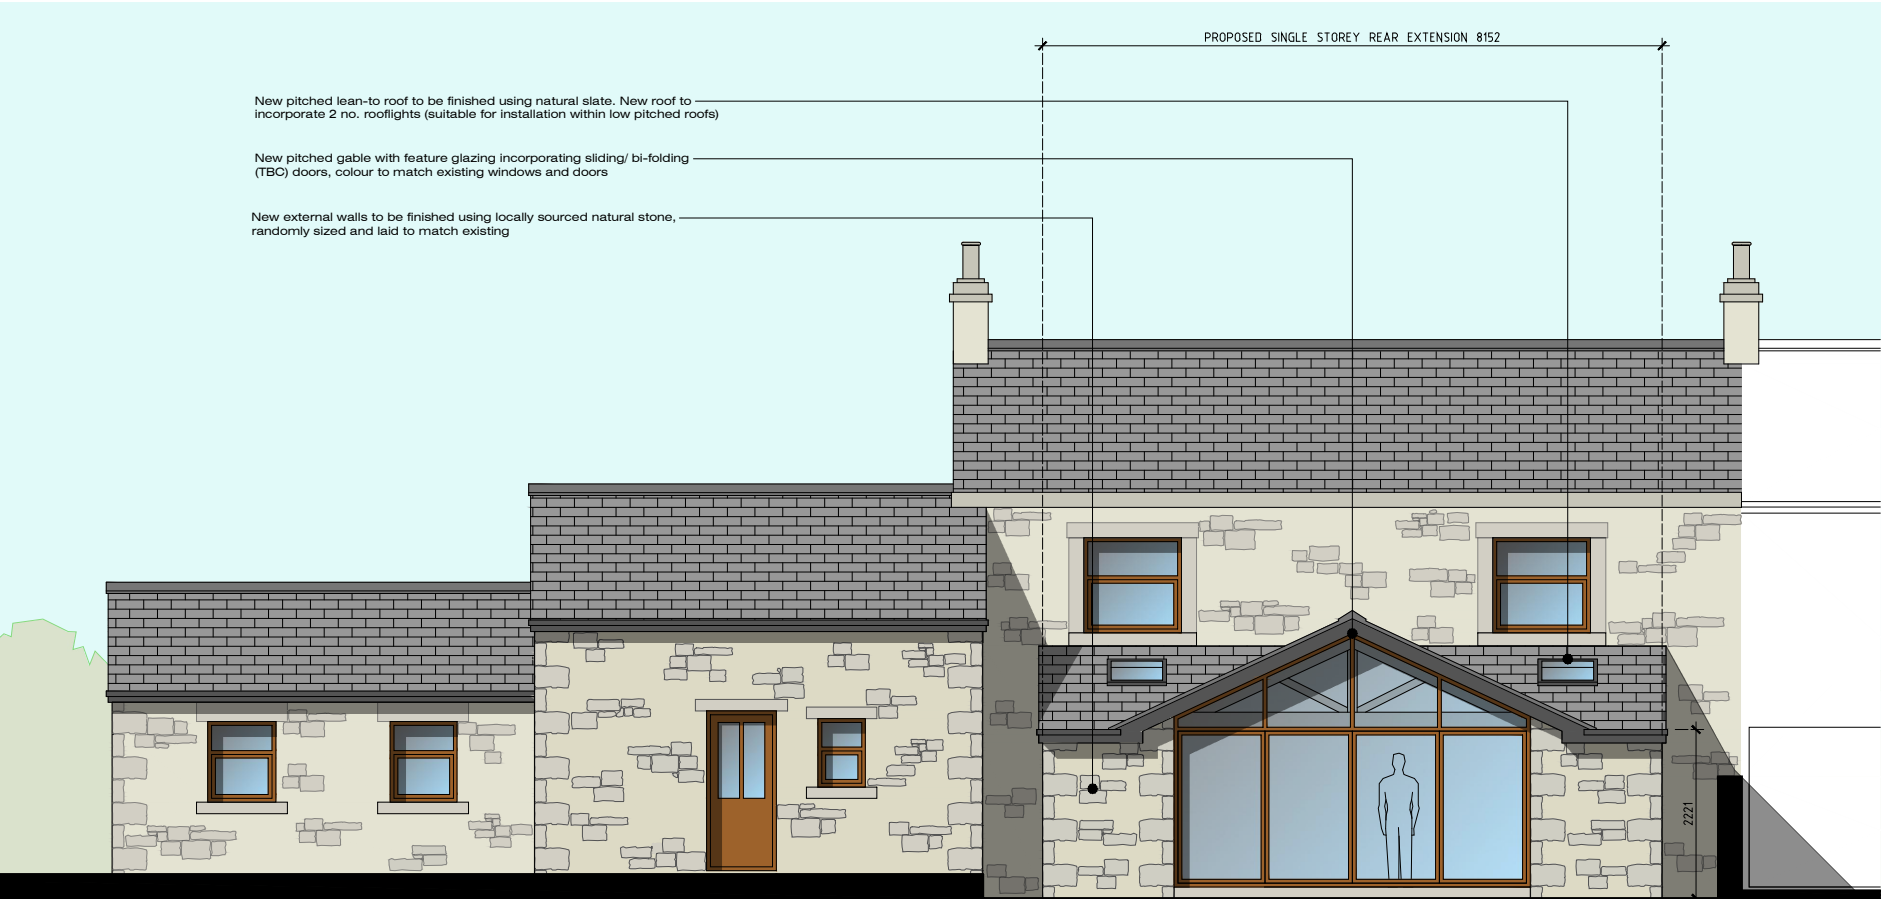

Rear (South) Elevation

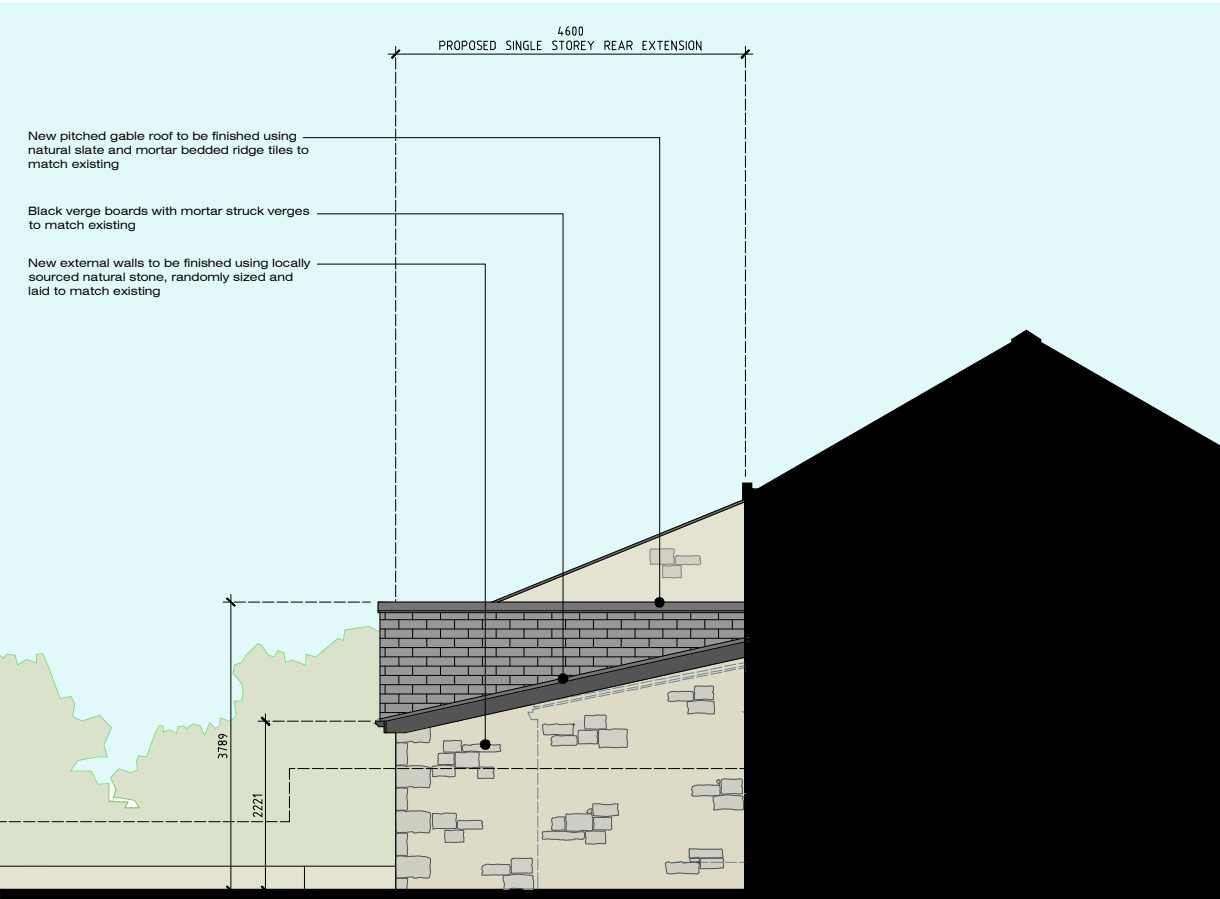

Side (East) Elevation

MR L HALL GF REAR EXTENSION: CARRWOOD HOUSE FARM HOTHERSALL LANE HOTHERSALL PRESTON PR3 2XB	JM-0354 PROPOSED ELEVATIONS	007	Date: 13.10.25 Drawn: J Monks Scale: 1:100 Paper Size: A3
---	---------------------------------------	-----	--

MONKS-ARCHITECTURAL-DESIGN
25 BIRCHFIELD DRIVE - LONGRIDGE- PRESTON - PR3 3HP