


LOCATION PLAN 1:1250
DRAWG N^o: H.A2/2

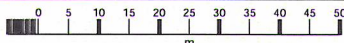

2 Harewood Avenue,
Burnley,
Simonstone,
Lancashire
BB12 7JB

OS MasterMap 1250/2500/10000 scale
Thursday, October 16, 2025, ID: MPMBW-01246189
www.blackwellmapping.co.uk


1:1250 scale print at A4, Centre: 377111 E, 434587 N



© Crown Copyright Ordnance Survey. Licence no.
100041041



BLACKWELL'S
MAPPING SERVICES
PERSONAL & PROFESSIONAL MAPPING
www.blackwellmapping.co.uk

TEL: 0800 151 2612
maps@blackwell.co.uk

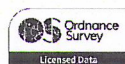

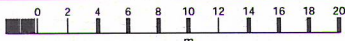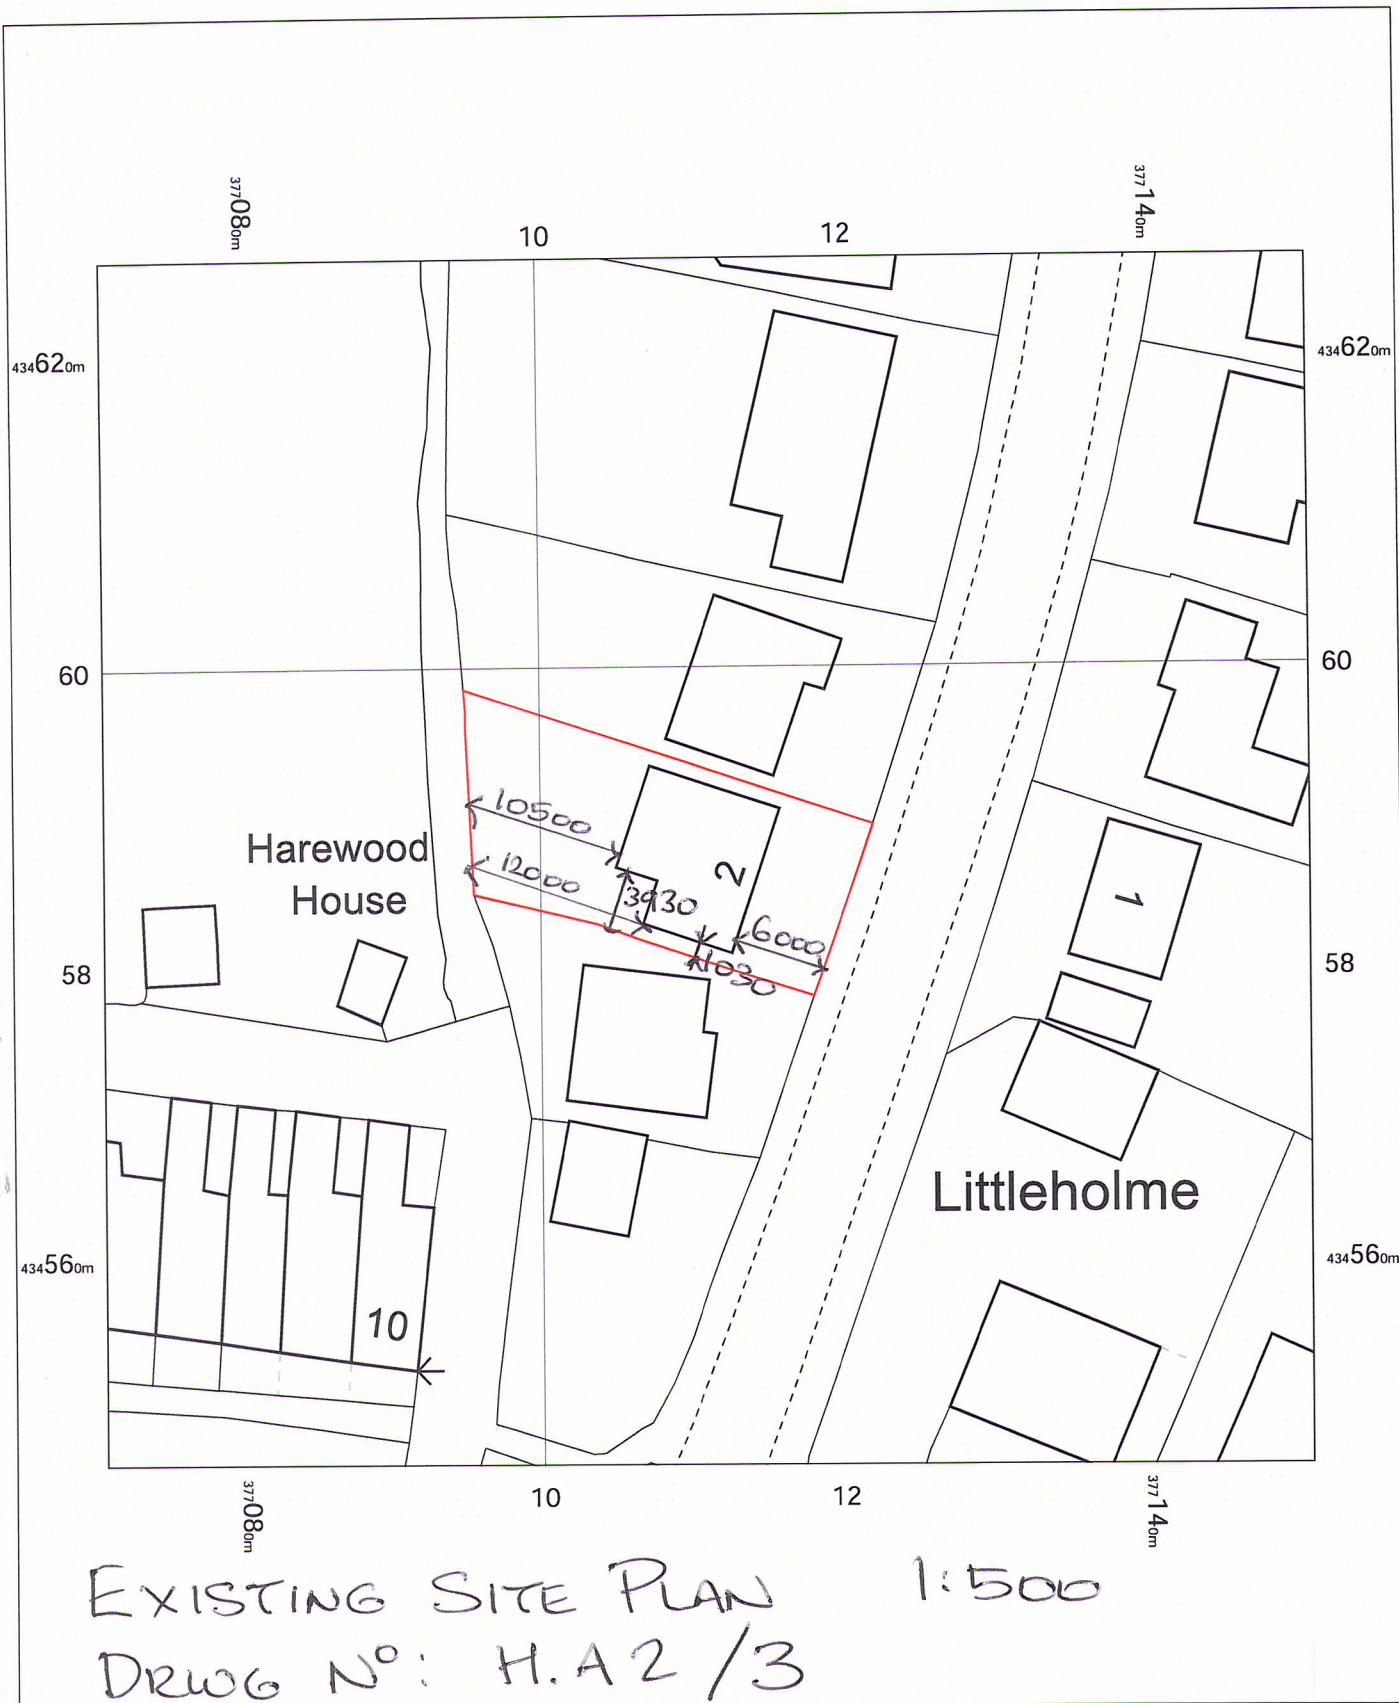


2 Harewood Avenue,
 Burnley,
 Simonstone,
 Lancashire
 BB12 7JB

OS MasterMap 1250/2500/10000 scale
 Thursday, October 16, 2025, ID: MPMBW-01246190
 www.blackwellmapping.co.uk


1:500 scale print at A4, Centre: 377111 E, 434587 N



©Crown Copyright Ordnance Survey. Licence no.
 100041041

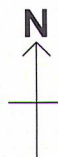

BLACKWELL'S
MAPPING SERVICES
 PERSONAL & PROFESSIONAL MAPPING
 www.blackwellmapping.co.uk

TEL: 0800 151 2612
 maps@blackwell.co.uk

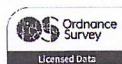

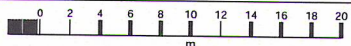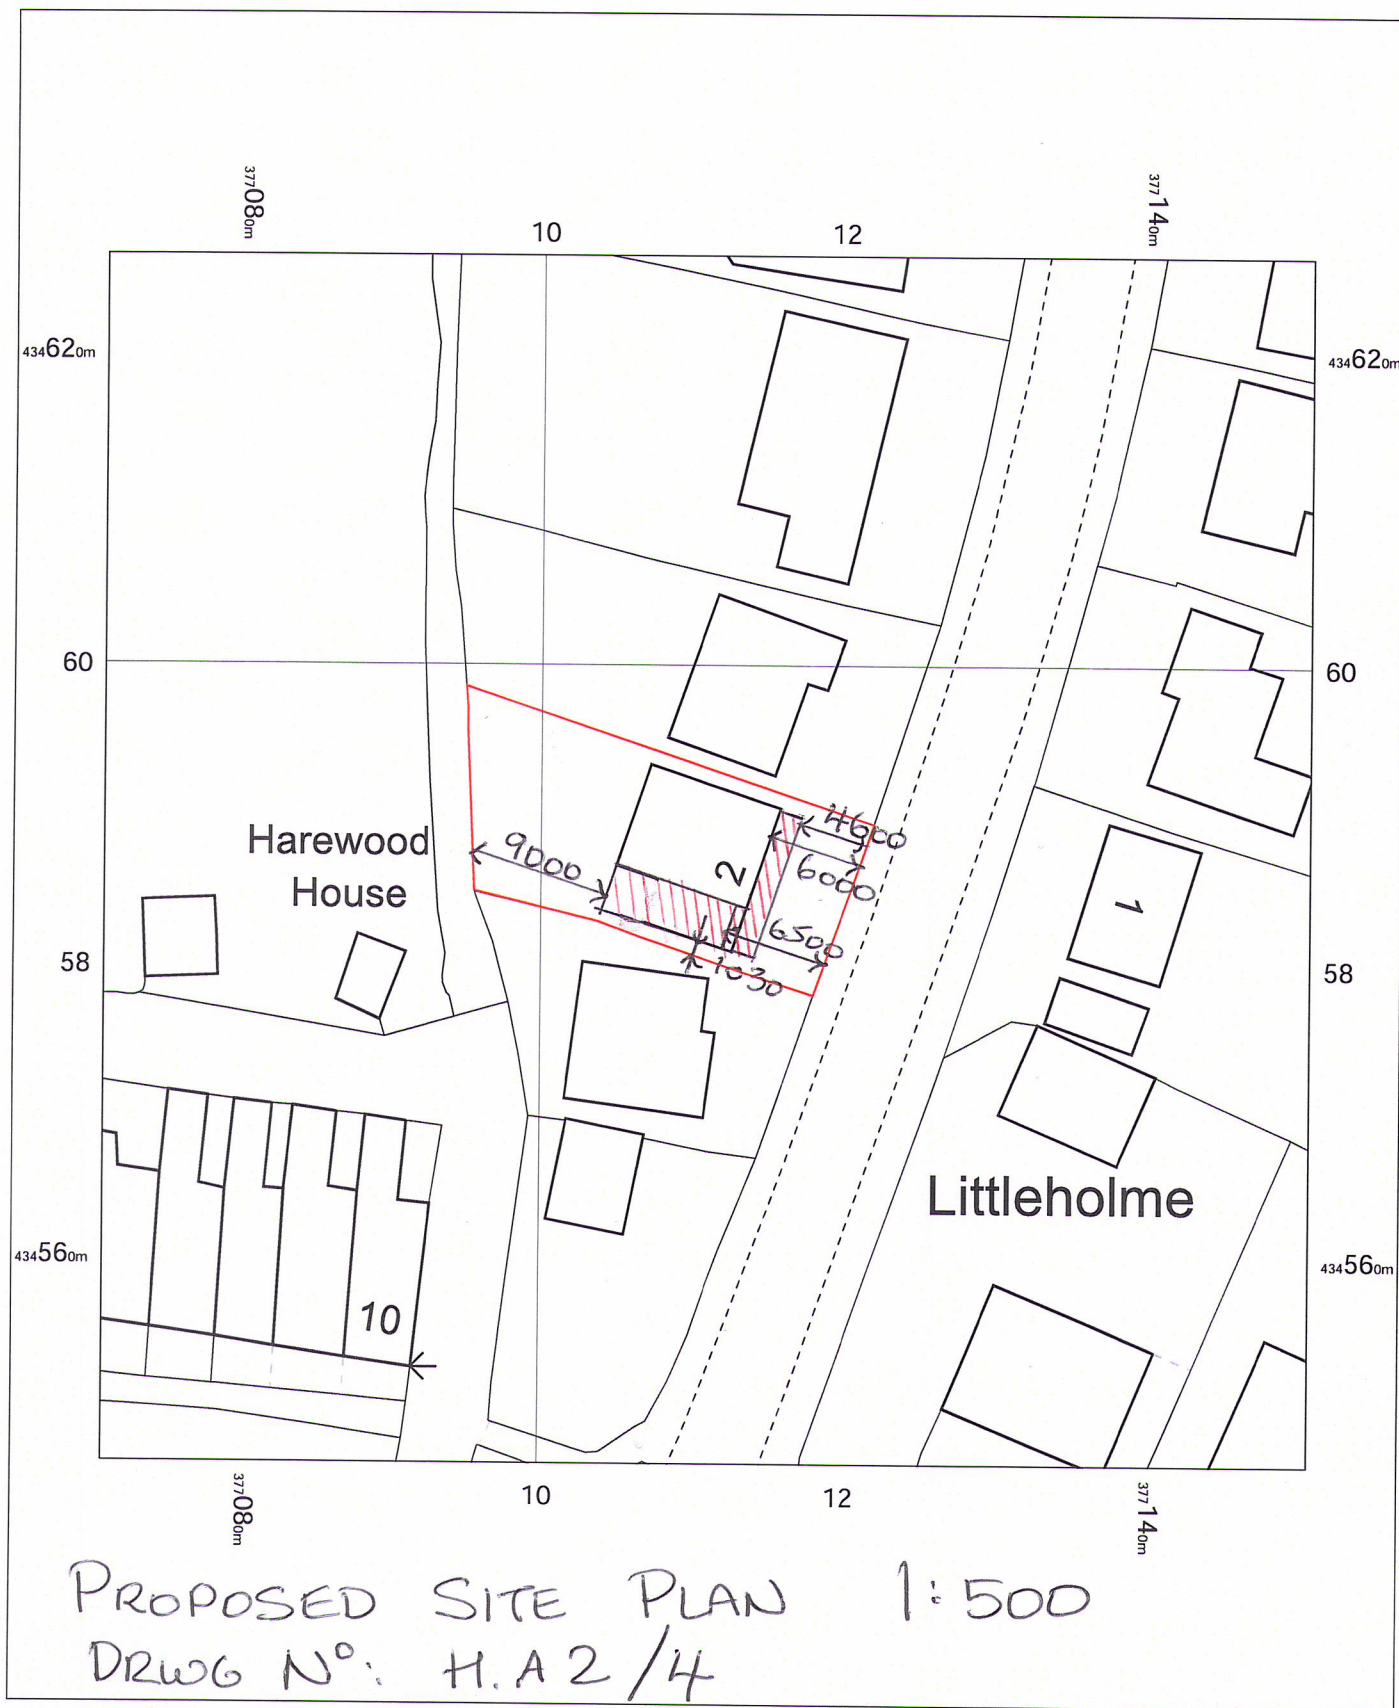


2 Harewood Avenue,
Burnley,
Simonstone,
Lancashire
BB12 7JB

OS MasterMap 1250/2500/10000 scale
Thursday, October 16, 2025, ID: MPMBW-01246190
www.blackwellmapping.co.uk

1:500 scale print at A4, Centre: 377111 E, 434587 N

© Crown Copyright Ordnance Survey. Licence no.
100041041

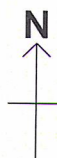

BLACKWELL'S
MAPPING SERVICES
PERSONAL & PROFESSIONAL MAPPING
www.blackwellmapping.co.uk

TEL: 0800 151 2612
maps@blackwell.co.uk

