



46 Whalley Road, BB12 7NZ

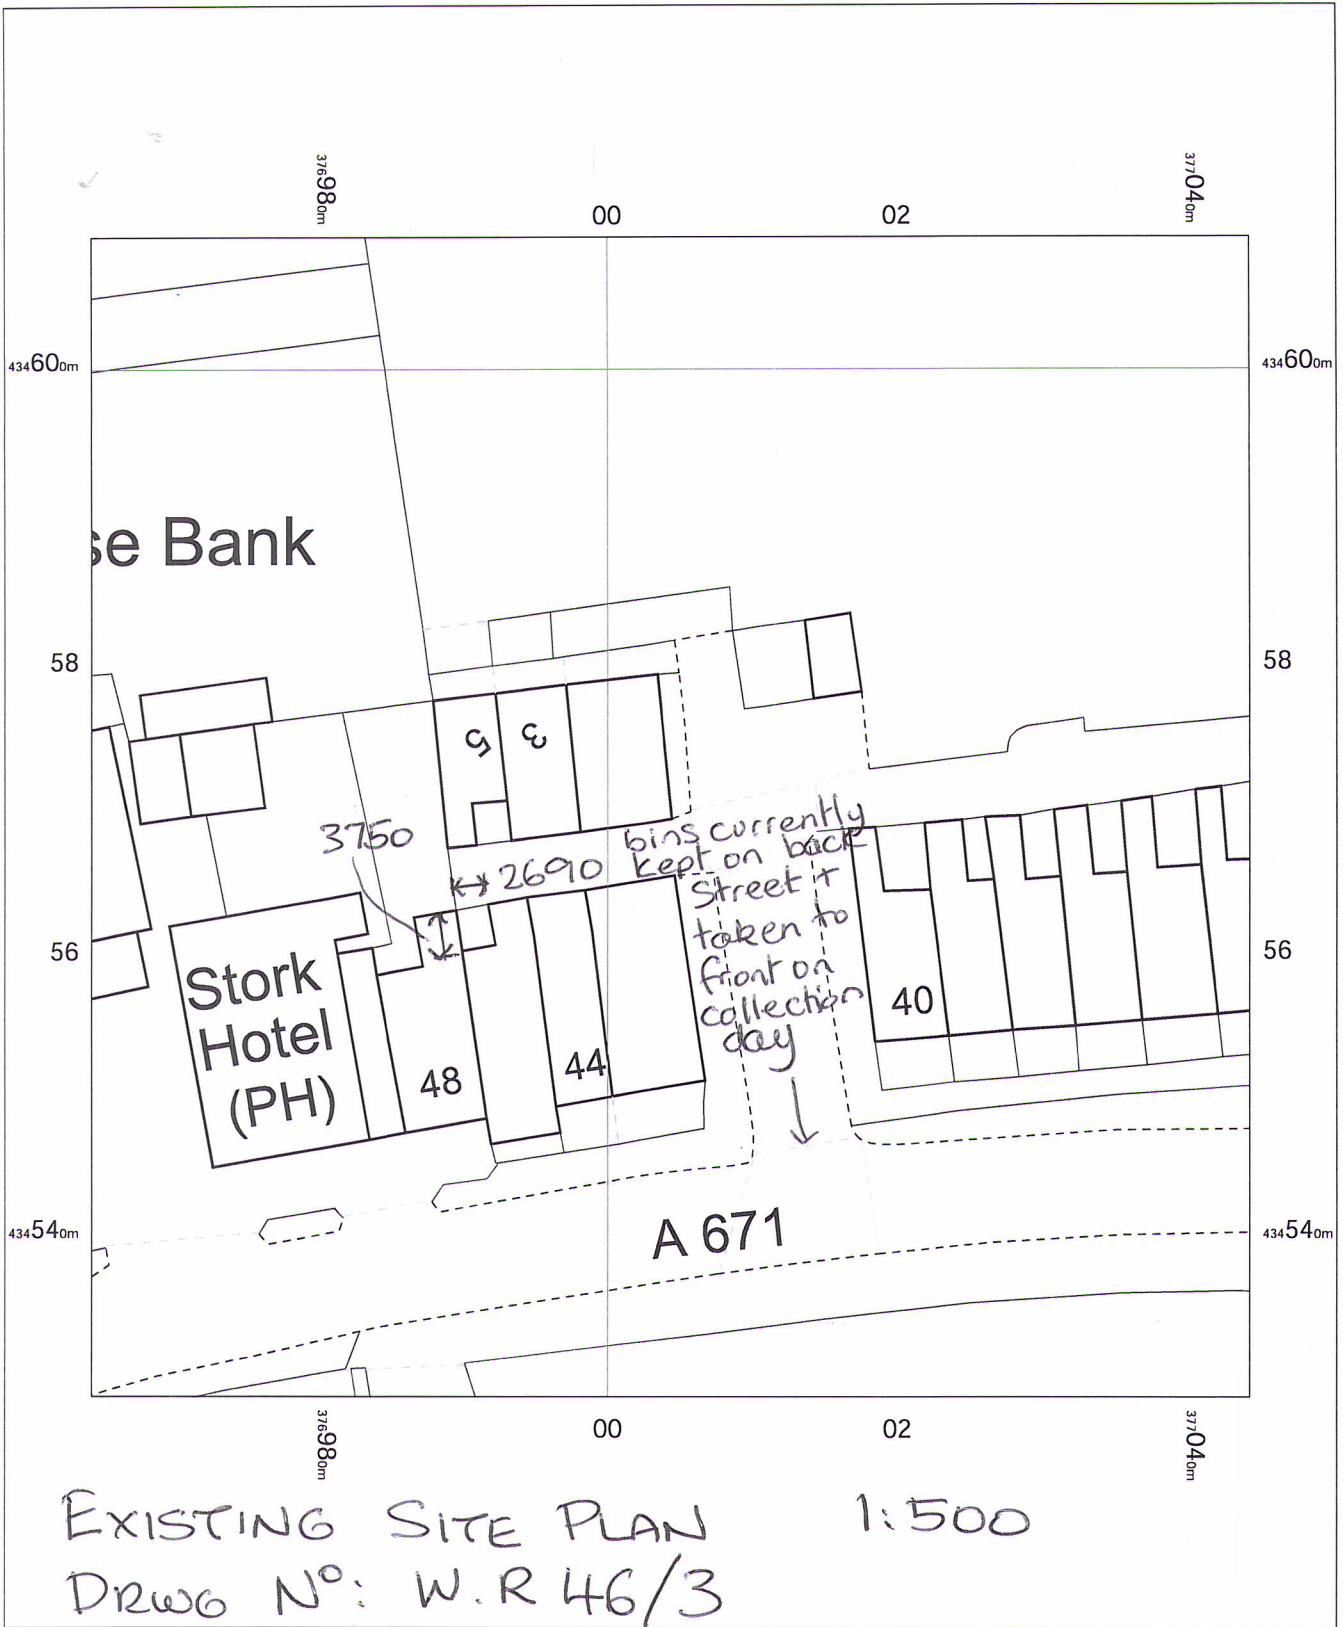

46 Whalley Road,
Burnley,
Simonstone,
Lancashire
BB12 7NZ


OS MasterMap 1250/2500/10000 scale
Thursday, October 9, 2025, ID: MPMBW-01245155
www.blackwellmapping.co.uk
1:500 scale print at A4, Centre: 377004 E, 434569 N
©Crown Copyright Ordnance Survey. Licence no.
100041041

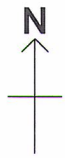

BLACKWELL'S
MAPPING SERVICES
PERSONAL & PROFESSIONAL MAPPING
www.blackwellmapping.co.uk



TEL: 0800 151 2612
maps@blackwell.co.uk

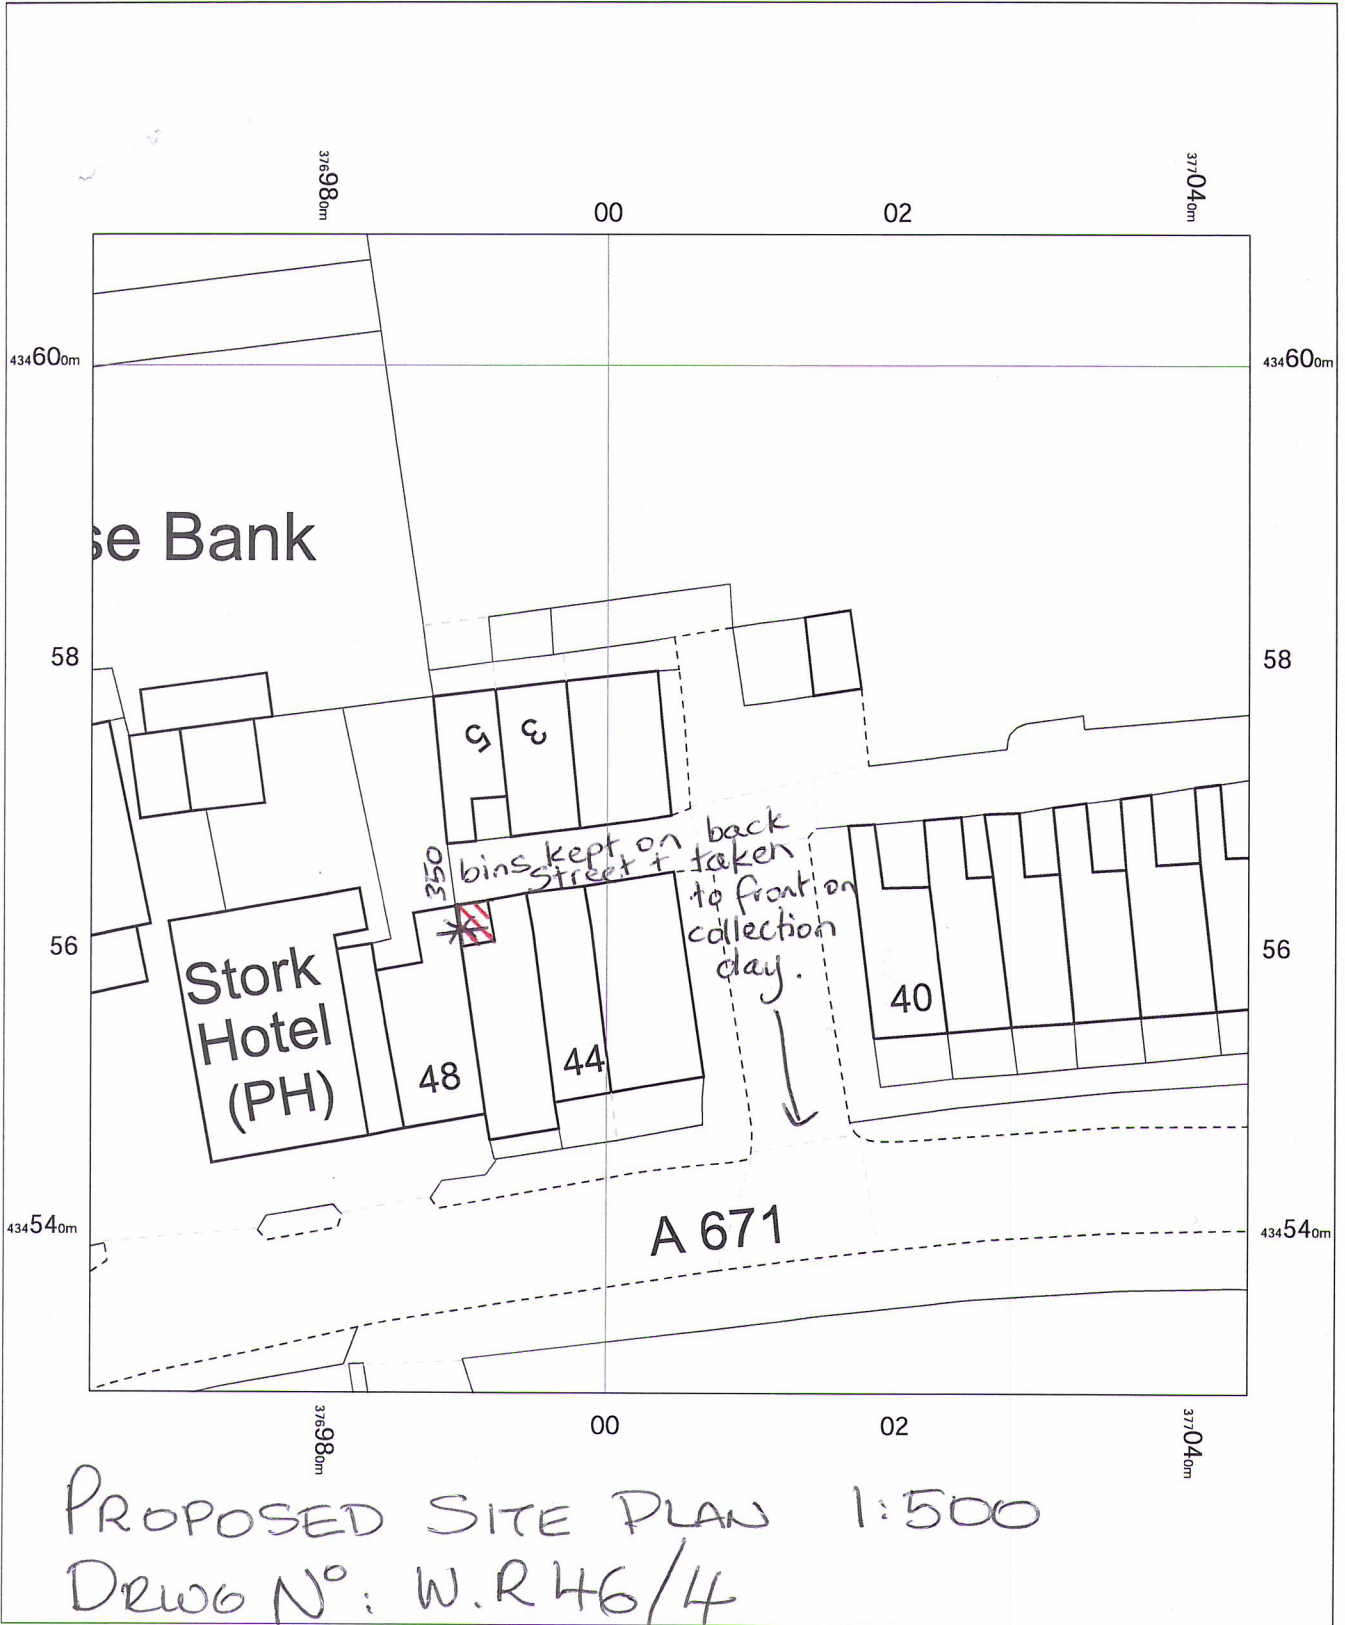

46 Whalley Road,
Burnley,
Simonstone,
Lancashire
BB12 7NZ

OS MasterMap 1250/2500/10000 scale
Thursday, October 9, 2025, ID: MPMBW-01245155
www.blackwellmapping.co.uk

1:500 scale print at A4, Centre: 377004 E, 434569 N

©Crown Copyright Ordnance Survey. Licence no.
100041041



BLACKWELL'S
MAPPING SERVICES
PERSONAL & PROFESSIONAL MAPPING
www.blackwellmapping.co.uk

TEL: 0800 151 2612
maps@blackwell.co.uk