

NOTES:

No.	Description	Date

CLIENT:
PENDLE VIEW LETTING
THE OLD NURSERY
LOVELY HALL LANE
COPSTER GREEN

PROJECT:
ALTERATIONS TO CREATE AN
ADDITIONAL HOLIDAY LET
WITHIN THE PREMISES

SHEET:
**EXISTING PLANS &
ELEVATION**

Project number PHA/

Date 03.10.2025

Drawn by DH

Checked by PH

A2.1

Scale As indicated

Sheet size A1




1 EXISTING EAST
1 : 100




2 EXISTING NORTH
1 : 100




3 EXISTING SOUTH
1 : 100

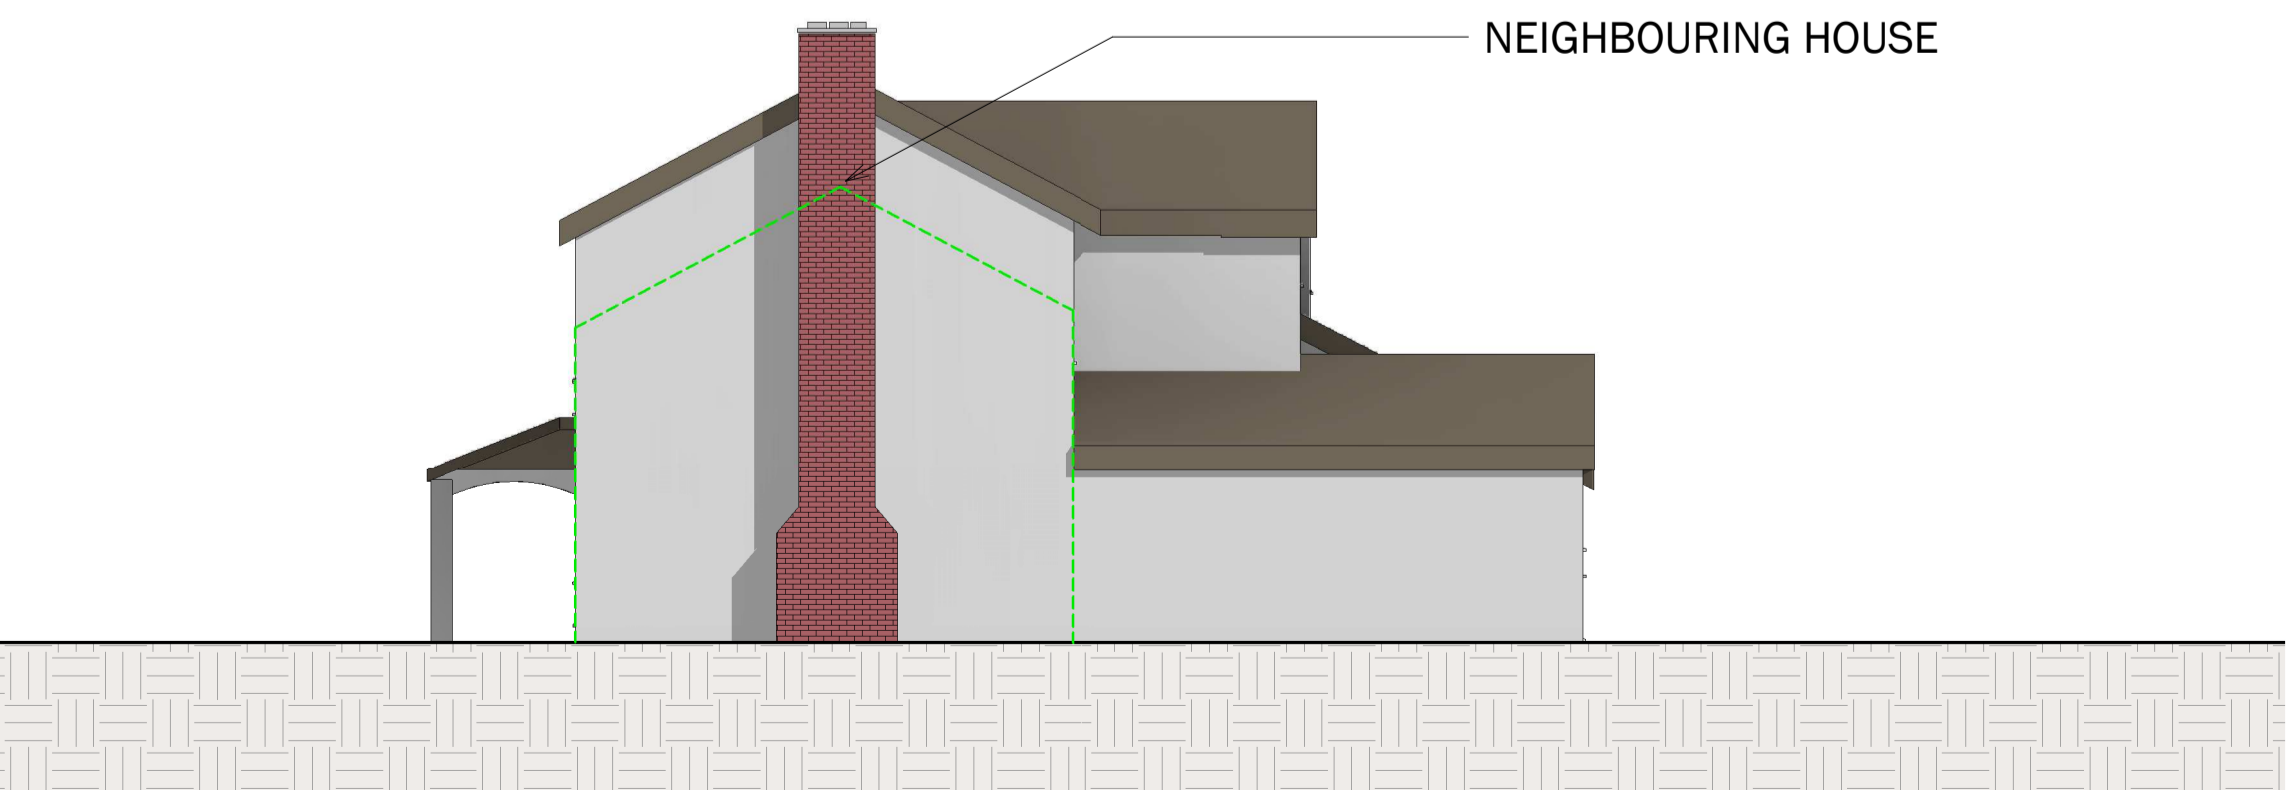

4 EXISTING WEST
1 : 100

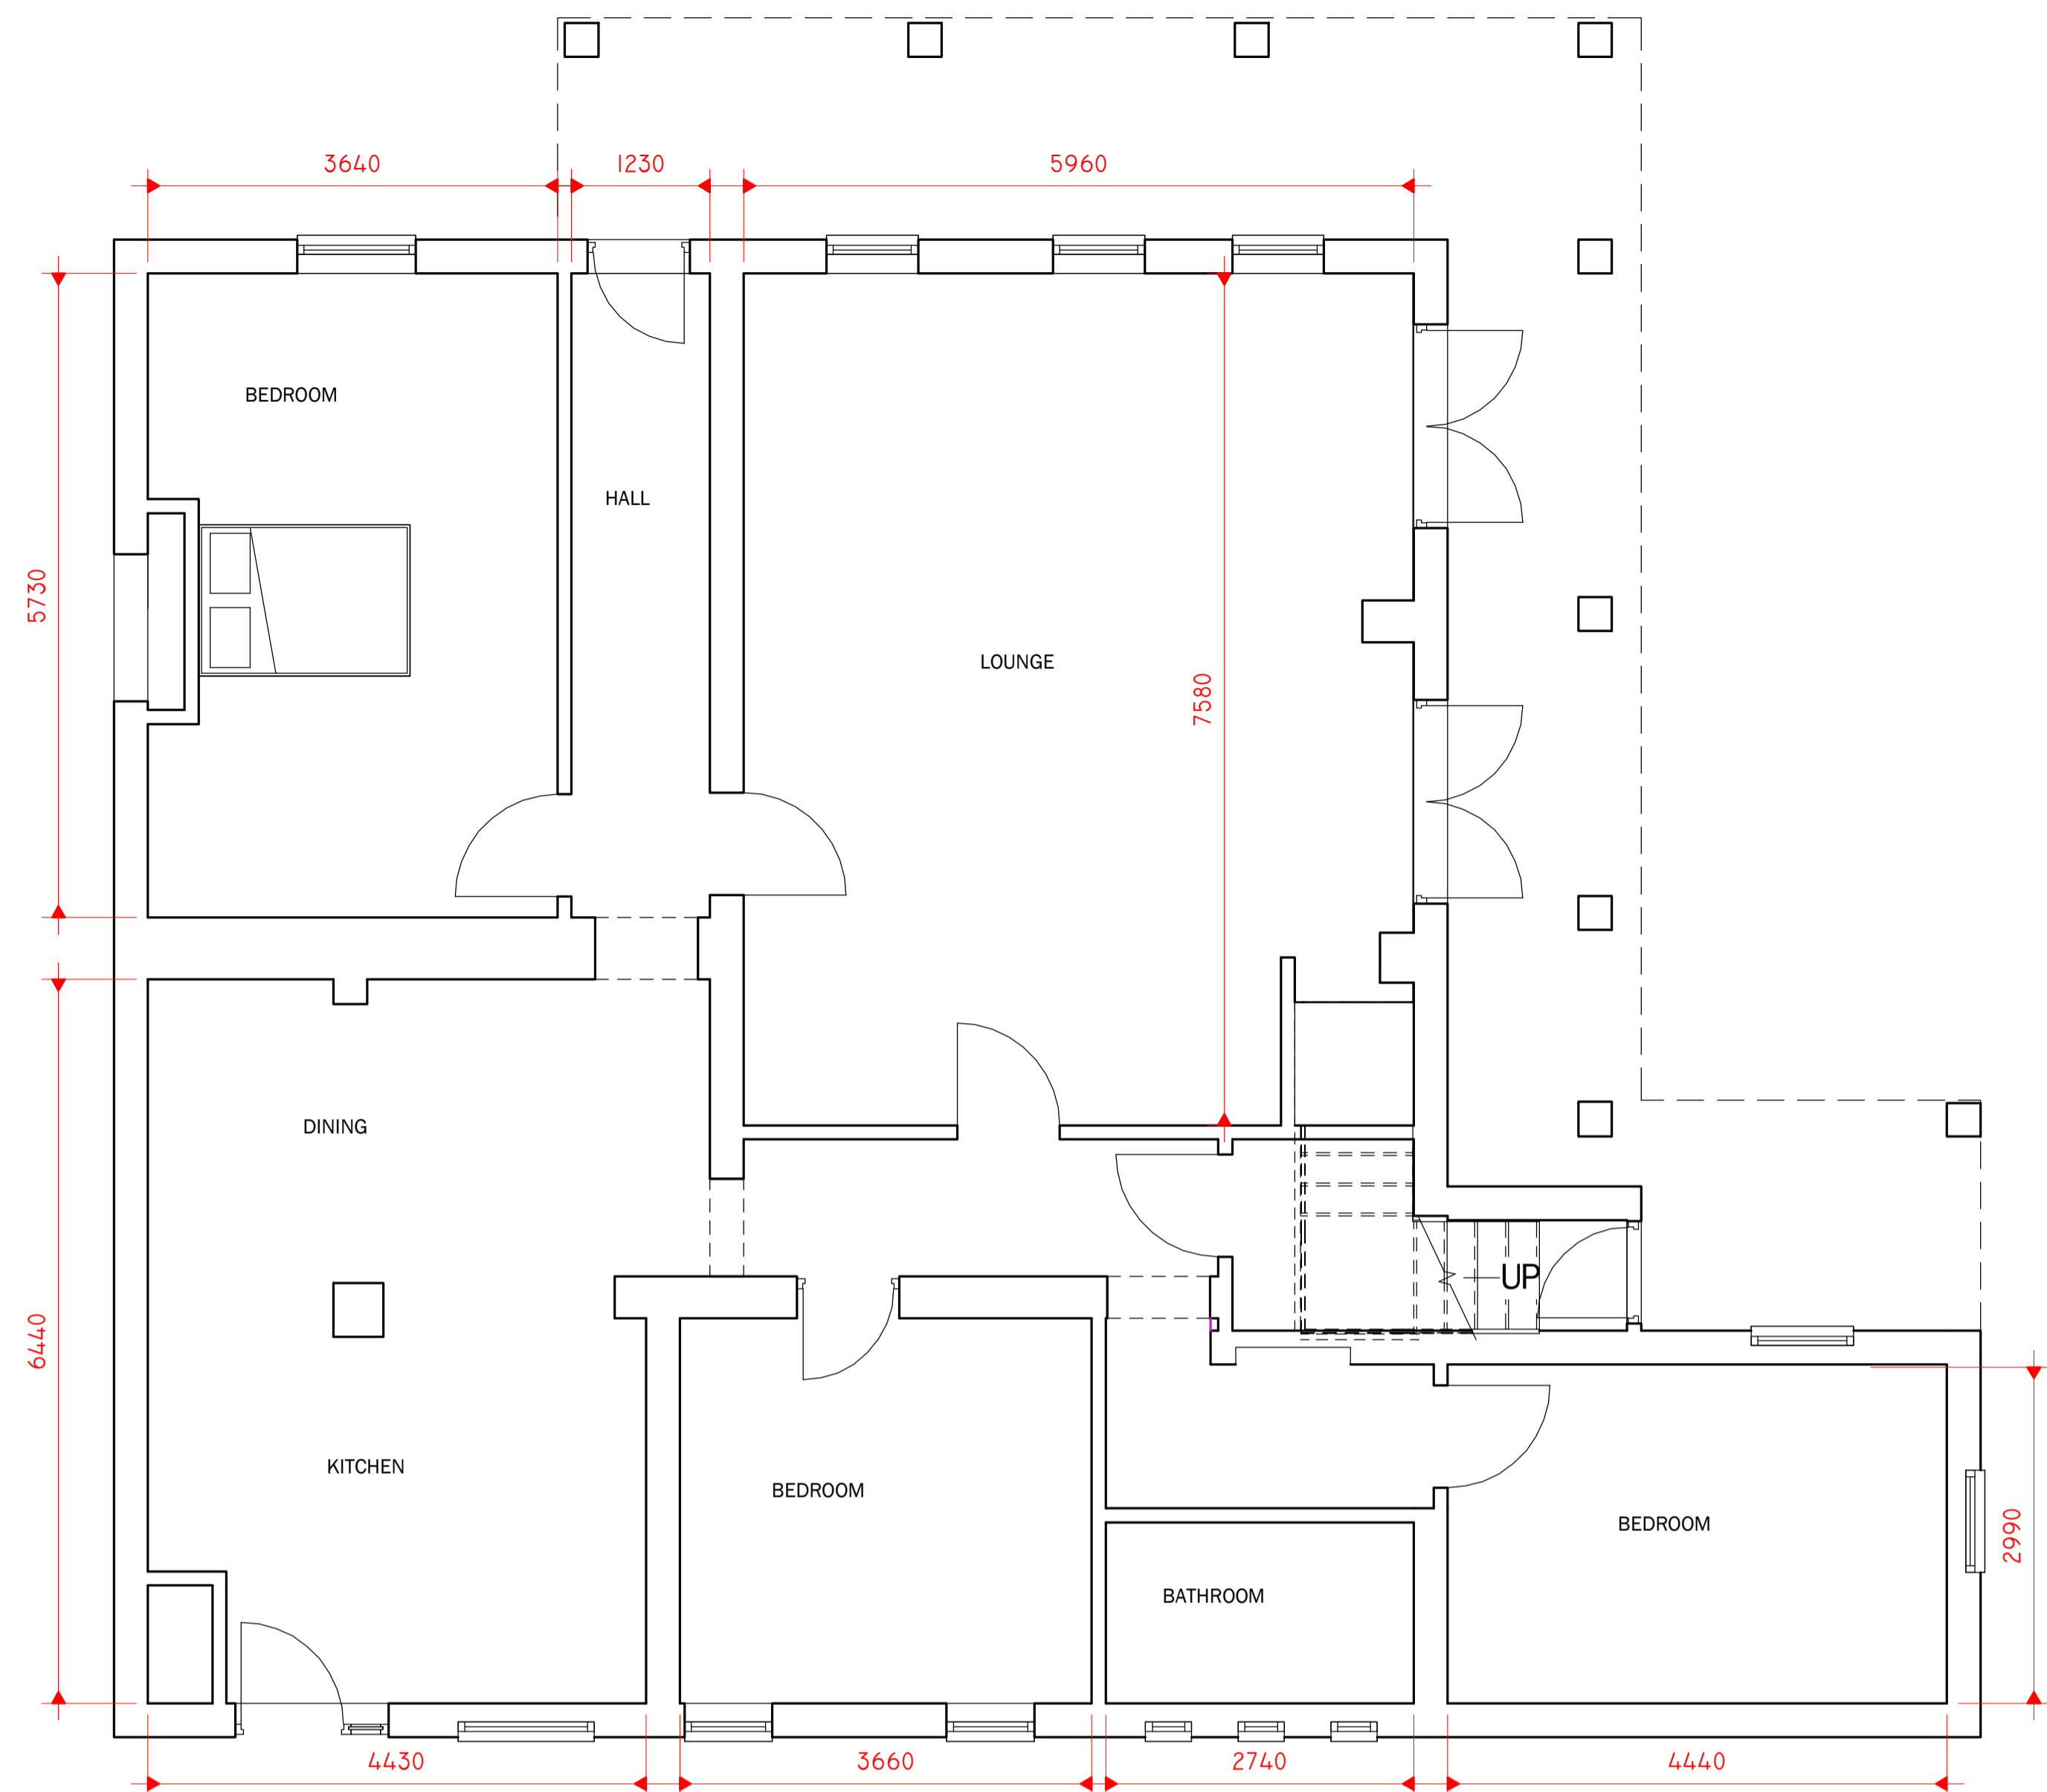

5 0 GROUND FLOOR
1 : 50

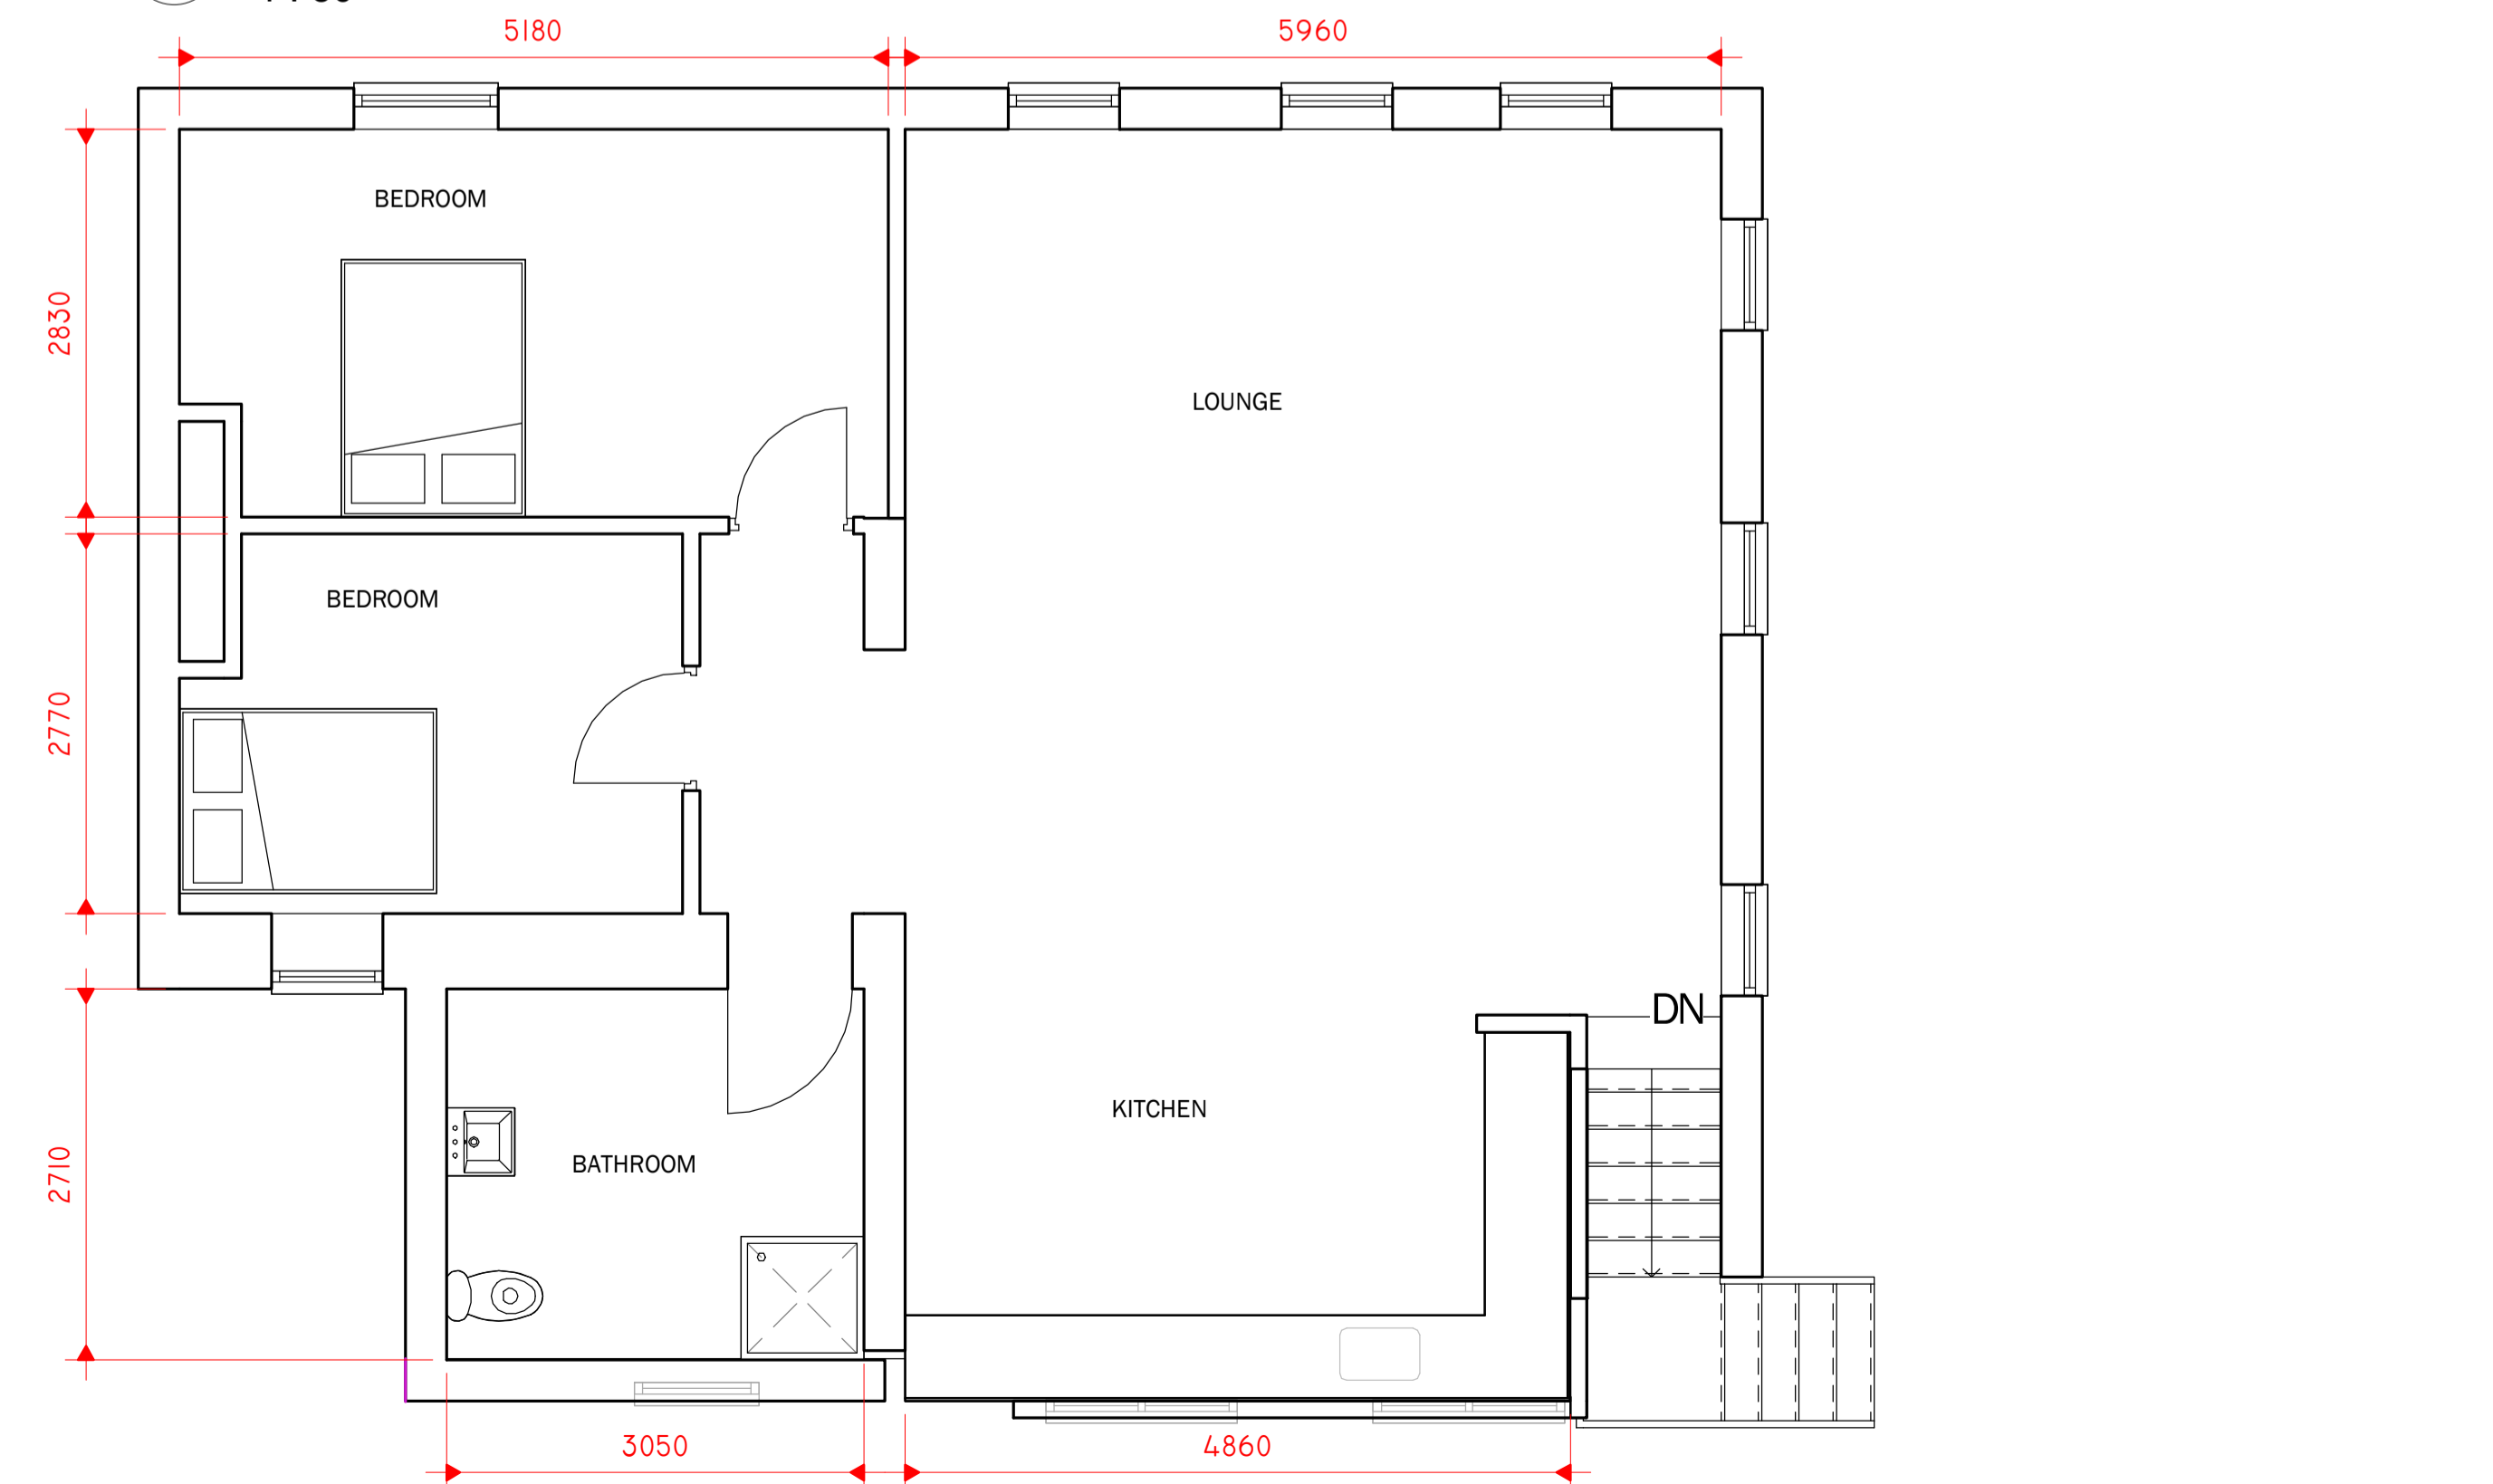

6 1 FIRST FLOOR
1 : 50