


PRODUCED BY AN AUTODESK EDUCATIONAL PRODUCT

PRODUCED BY AN AUTODESK EDUCATIONAL PRODUCT

PRODUCED BY AN AUTODESK EDUCATIONAL PRODUCT

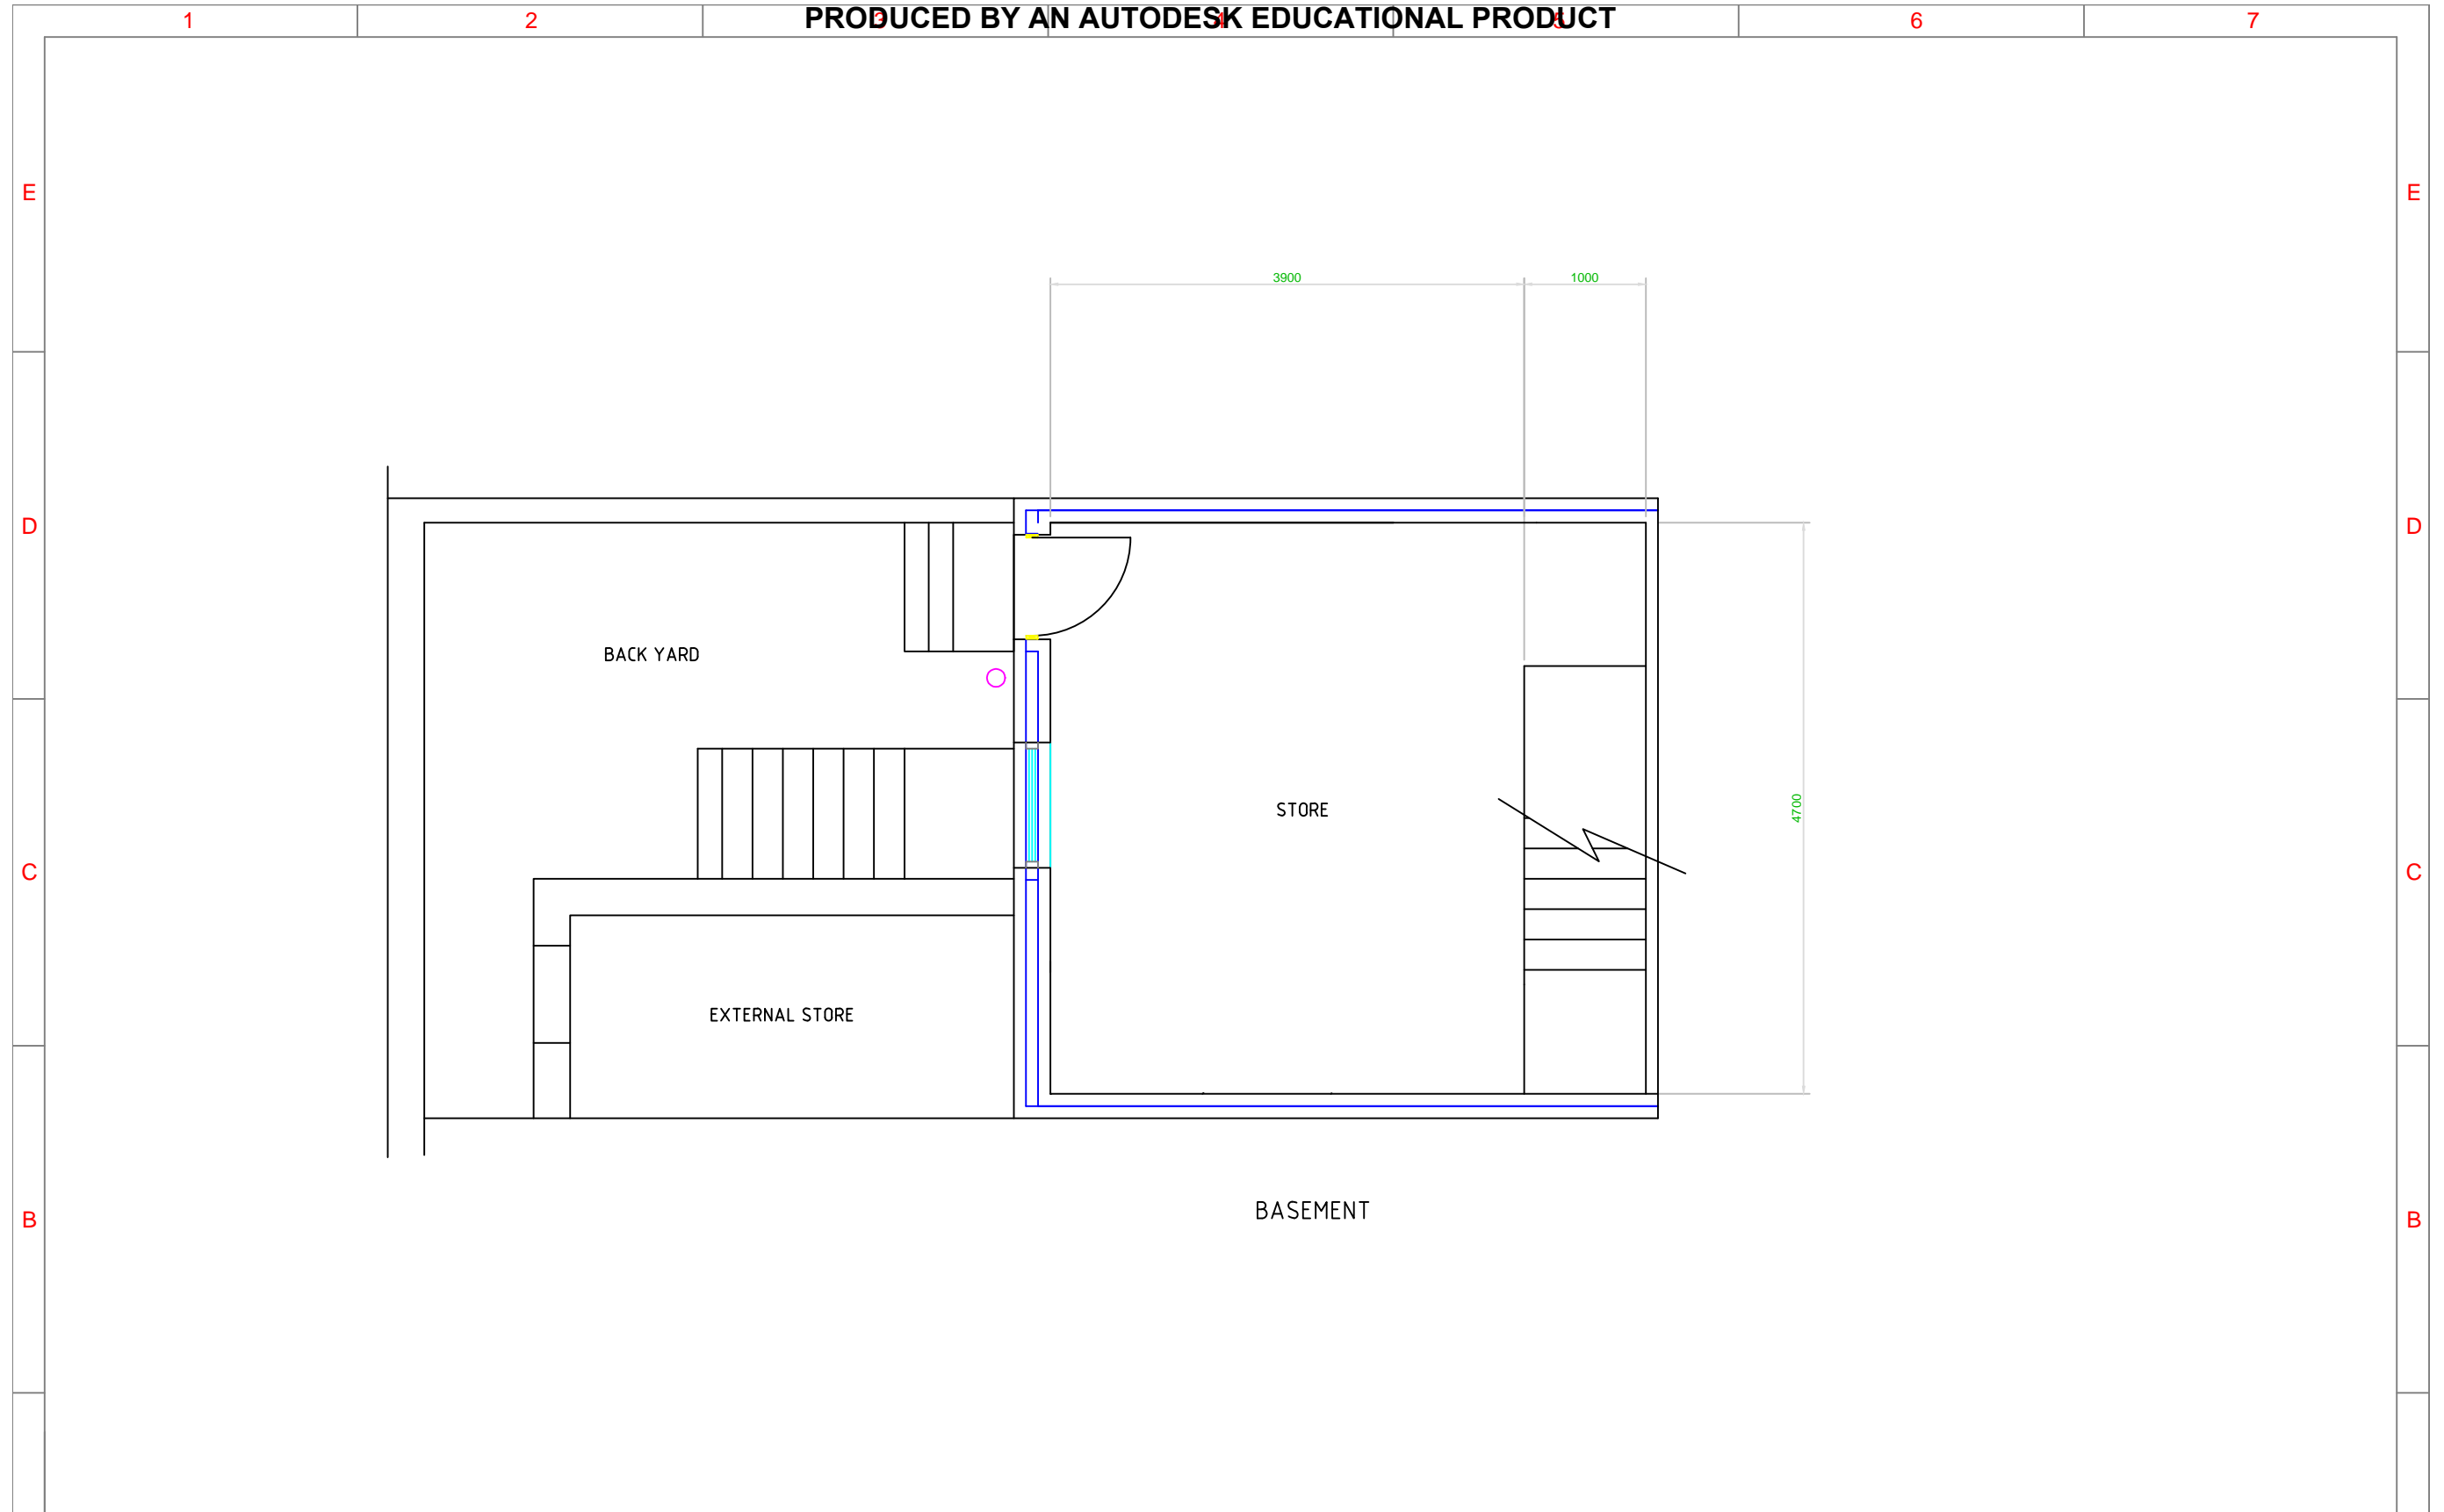

F					REFERENCE DRAWINGS	<small>© THIS DRAWING IS CONFIDENTIAL AND IT, AND THE COPYRIGHT THEREIN ARE THE PROPERTY OF ABOUT YOUR HOME. THIS DRAWING IS ISSUED ON THE CONDITION THAT IT IS NOT USED, COPIED OR EXHIBITED PRIOR TO WRITTEN CONSENT FROM ABOUT YOUR HOME. ANY WORK OR ACTIVITY MUST NOT BE CARRIED OUT OR USED FOR ANY OTHER PURPOSE OTHER THAN THAT FOR WHICH THE DRAWING IS ISSUED. DESIGN RIGHT SUBSISTS IN THE DESIGN OF ANY SYSTEM MANUFACTURED IN ACCORDANCE WITH THIS DRAWING</small>	PROJECT	A.I.	002	DRAWN	PMH	DRAWING TITLE	PROPOSED BASEMENT	PLANT REF.		
E							REFERENCE	CLIENT		DATE	29/10/25	<h1 style="color: red; margin: 0;">SURVEYING SOLUTIONS</h1> <p style="margin: 0; font-size: small;">6 TINTERN CLOSE SIMONSTONE BB127SS Tel : ++44 (0) 7869 165 454</p>				
D							PROJECT TITLE		CHECKED	x						
C							WHALLEY ROAD READ		APPROVED	x						
B	05.11.25	DOORS ADDED TO DRAWING	PMH	JF			CLIENT	SCALE	1 : 50							
A	29.10.25	ISSUED FOR PLANNING PERMISSION	PMH	JF			JASON FYLES	PLOT SIZE	A3							
REV.	DATE	DESCRIPTION	DRN.	APP.			DIMENSIONS	MILLIMETERS	DRG. No:	001-003-01	SHT.	1	OF	3	Rev.	B

PRODUCED BY AN AUTODESK EDUCATIONAL PRODUCT