




1 Front - As Proposed
1 : 100

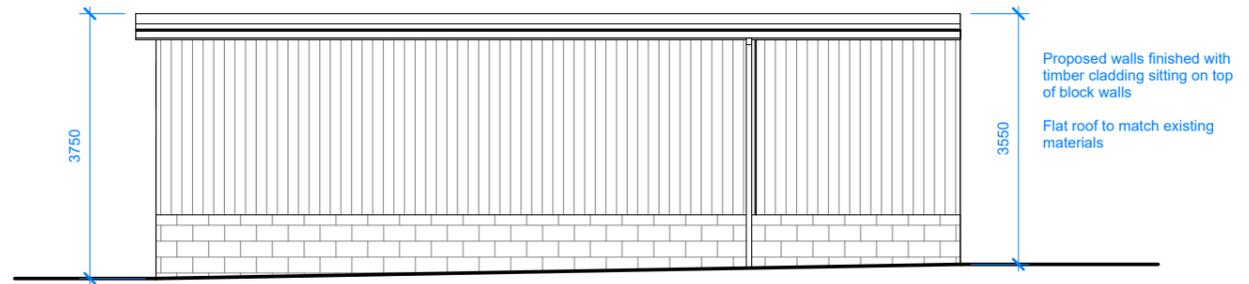

2 Left Side
1 : 100

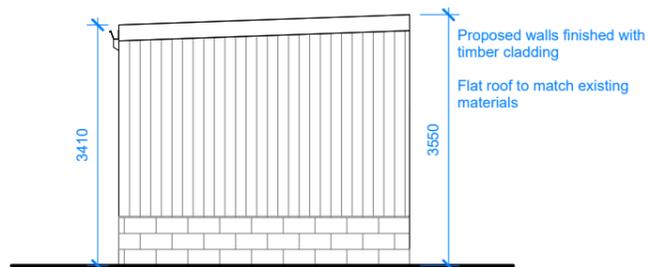

3 Rear
1 : 100

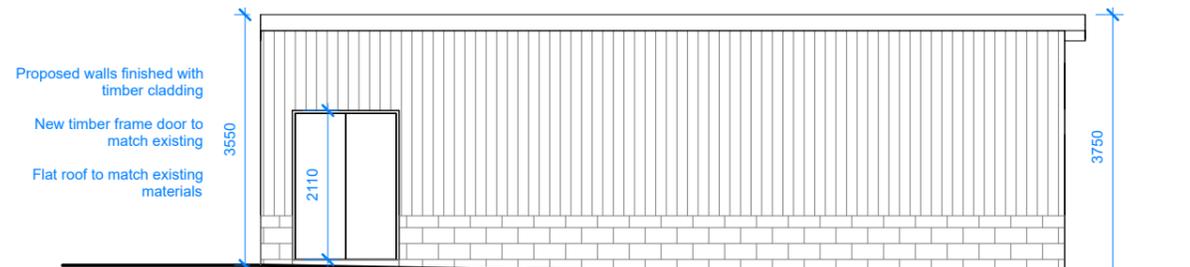

4 Right Side
1 : 100



CLIENT:

David Custance

© Copyright Diogel Architecture. All dimensions to be checked and verified on site. This drawing is to be read in conjunction with all other relevant drawings and specifications. Any discrepancies in the drawings are to be reported immediately to Diogel Architecture. This drawing is not to be used for construction or sales purposes unless marked 'issued for construction'.
Dimensions and area schedules are subject to change.

DIOGEL

Your Home, Your Safe Place, Your World
adam@diogelarchitecture.co.uk / +44 (0)1248 800 321

REV	DESCRIPTION	DATE
A	Plans Amendments	05/02/2026

Radcliffe Cottage, Goose Lane
Chipping, Preston PR3 2QB
Proposed Elevations

REVISION

A

SCALE: 1 : 100

DRAWN: MP

JOB / DRAWING No.

1536-02-04-02