




1 As Existing
1 : 50

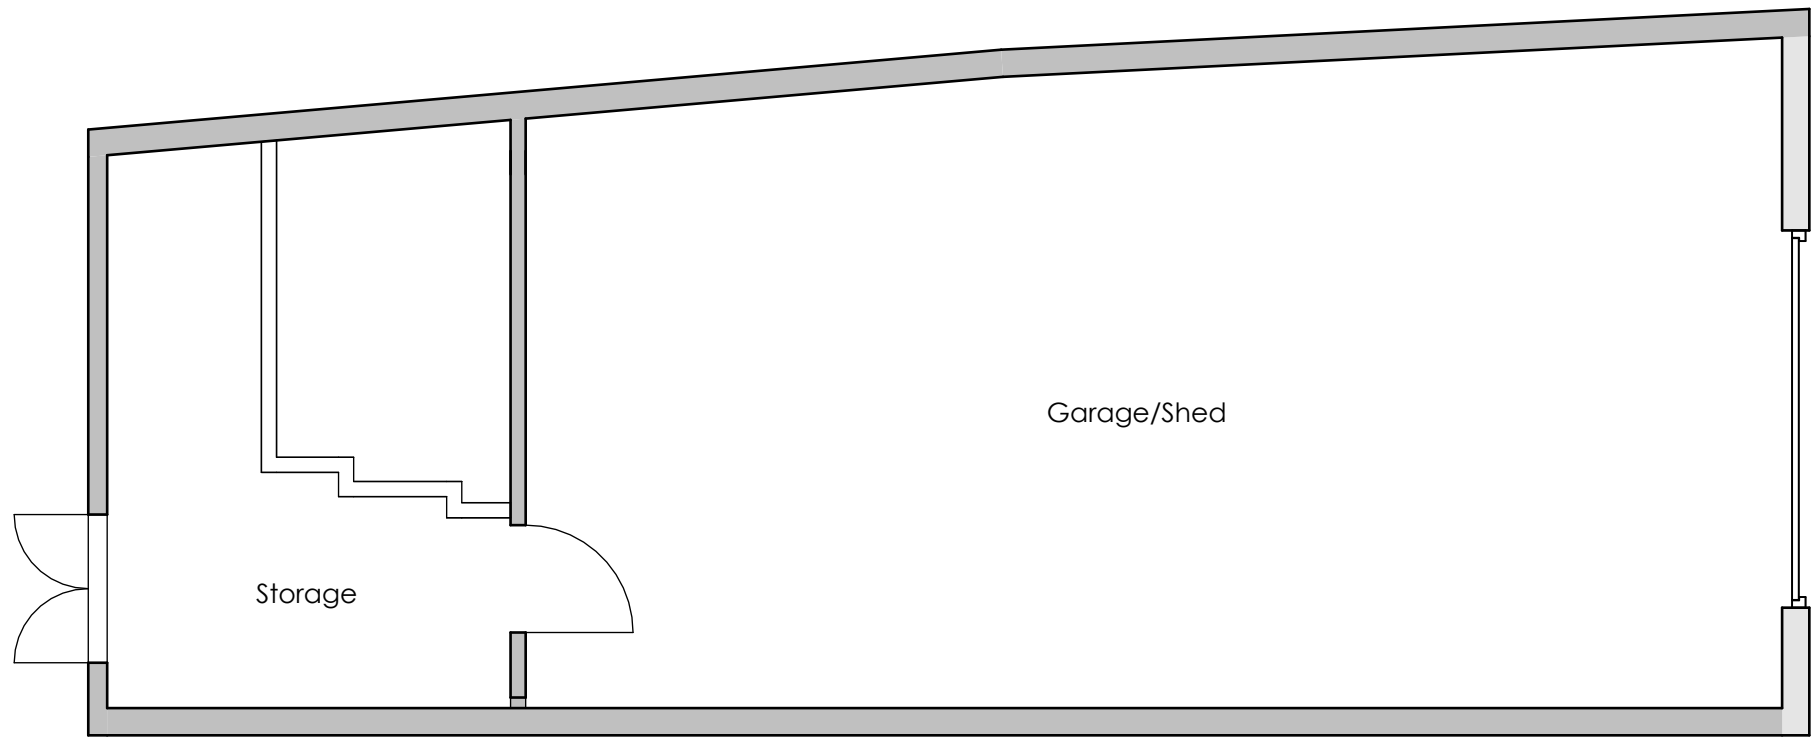


2 As Proposed
1 : 50

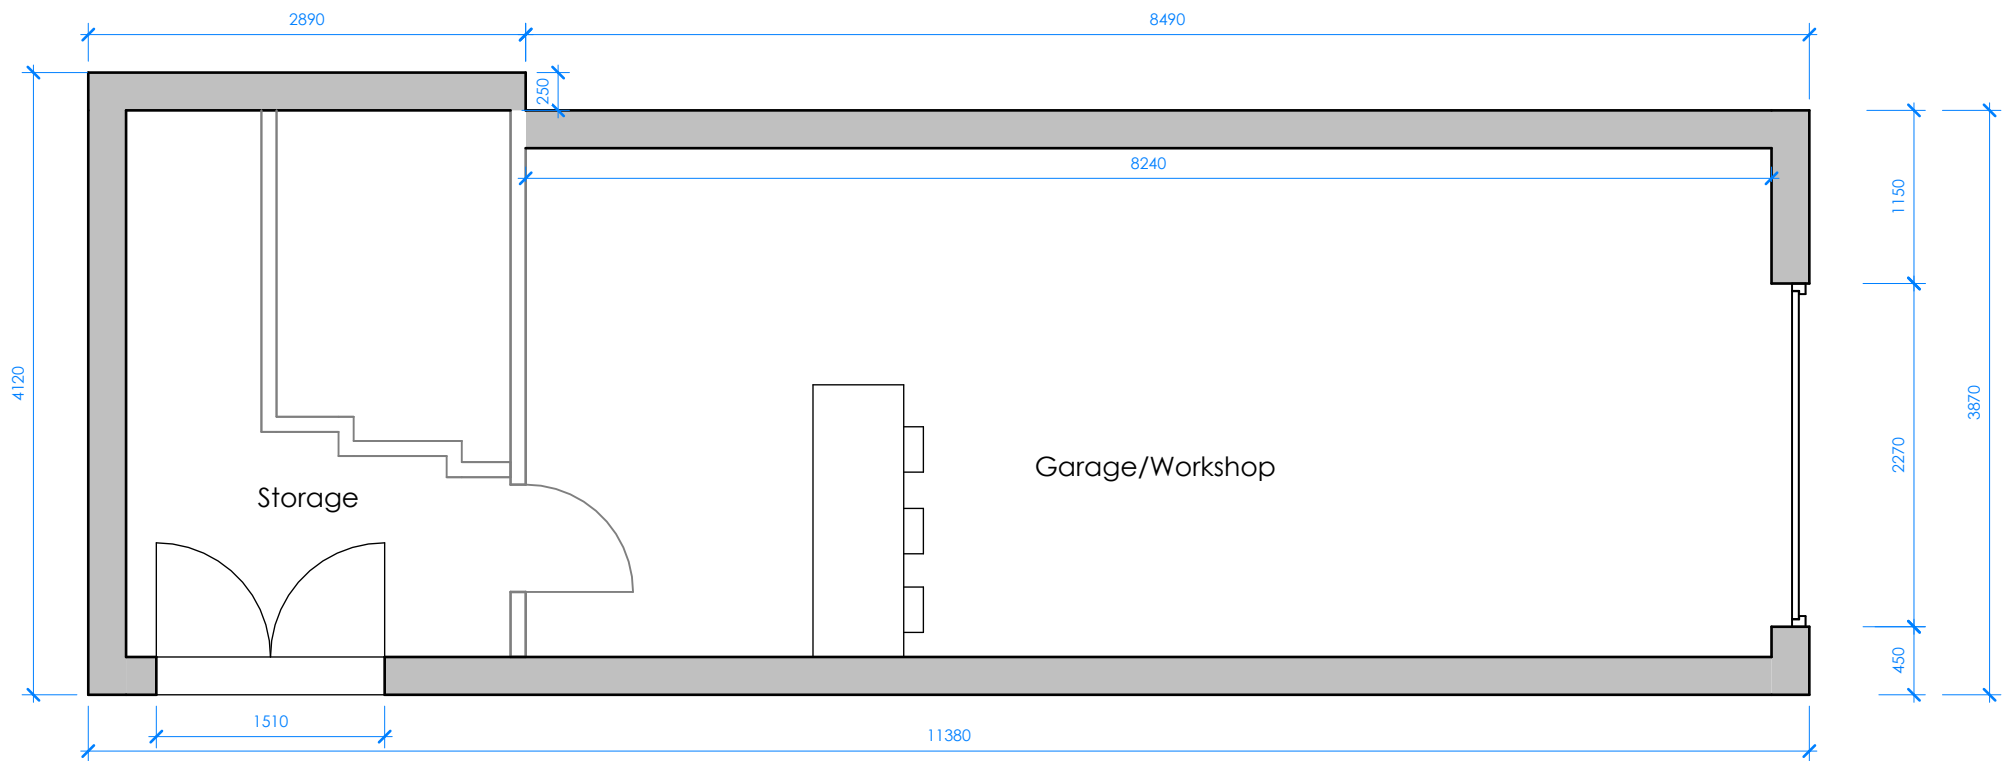


| | | | | | | | |
|---|--|-----|-------------|------|--|--|-------------------------|
| CLIENT: <div>David Custance</div> <div>© Copyright Diogel Architecture. All dimensions to be checked and verified on site. This drawing is to be read in conjunction with all other relevant drawings and specifications. Any discrepancies in the drawings are to be reported immediately to Diogel Architecture. This drawing is not to be used for construction or sales purposes unless marked 'issued for construction'.</div> <div>Dimensions and area schedules are subject to change.</div> | <div>DIOGEL</div> <div>Your Home, Your Safe Place, Your World</div> <div>adam@diogelarchitecture.co.uk / +44 (0)1248 800 321</div> | REV | DESCRIPTION | DATE | Radcliffe Cottage, Goose Lane Chipping, Preston PR3 2QB Existing and Propsed Plans | | REVISION <div></div> |
| | | | | | SCALE: 1 : 50 | | JOB / DRAWING No. |
| | | | | | DRAWN: MP | | 1536-02-03-01 |

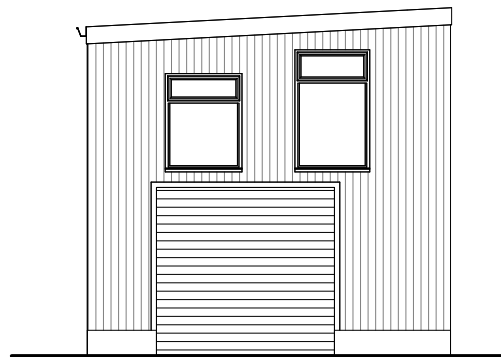


1 Front
1 : 100

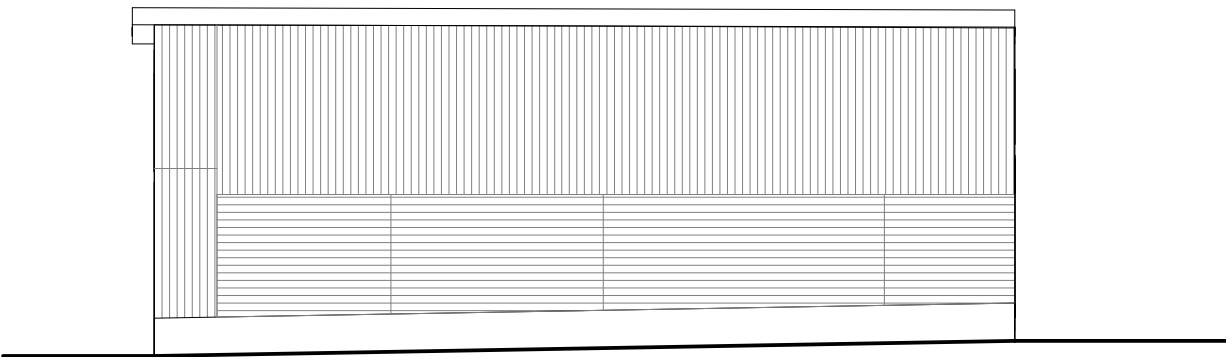

2 Left Side
1 : 100

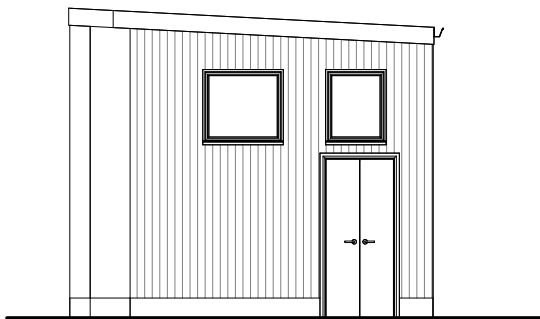

3 Rear
1 : 100

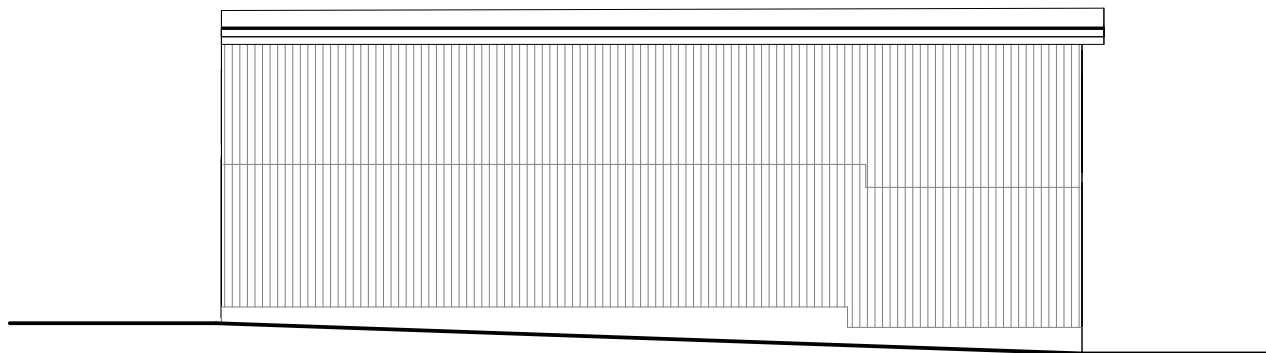

4 Right Side
1 : 100



CLIENT:

David Custance

REV

DESCRIPTION

DATE

Radcliffe Cottage, Goose Lane
Chipping, Preston PR3 2QB
Existing Elevations

REVISION



SCALE: 1 : 100

JOB / DRAWING No.

1536-02-04-01


DRAWN: MP

© Copyright Diogel Architecture. All dimensions to be checked and verified on site. This drawing is to be read in conjunction with all other relevant drawings and specifications. Any discrepancies in the drawings are to be reported immediately to Diogel Architecture. This drawing is not to be used for construction or sales purposes unless marked 'issued for construction'.


Dimensions and area schedules are subject to change.

DIOGEL


Your Home, Your Safe Place, Your World
adam@diogelarchitecture.co.uk / +44 (0)1248 800 321

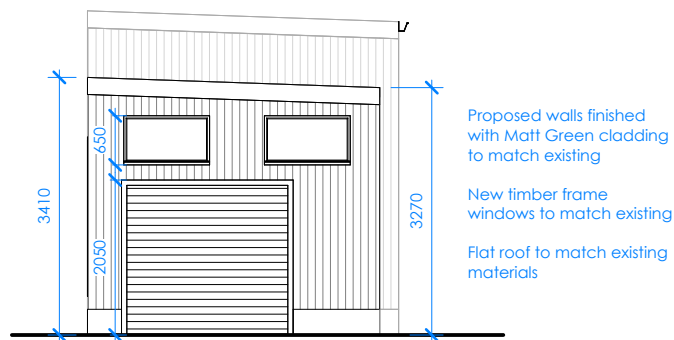


1 Front - As Proposed
1 : 100

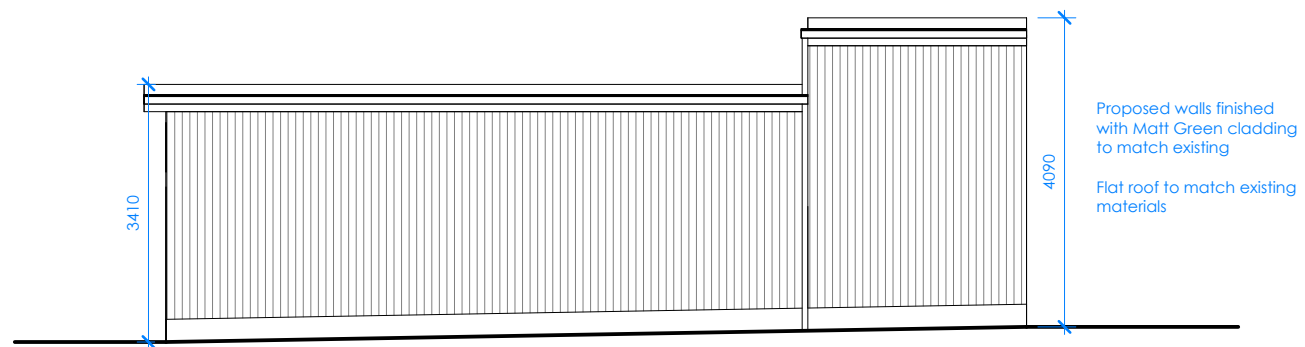

2 Left Side
1 : 100

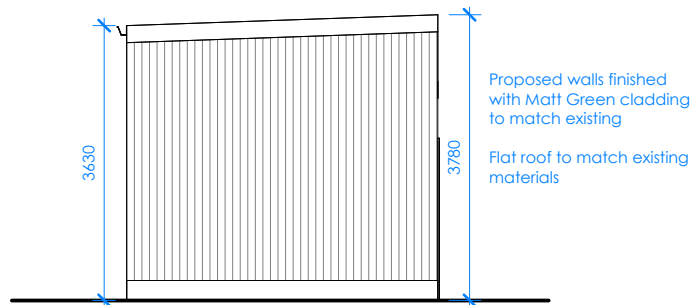

3 Rear
1 : 100

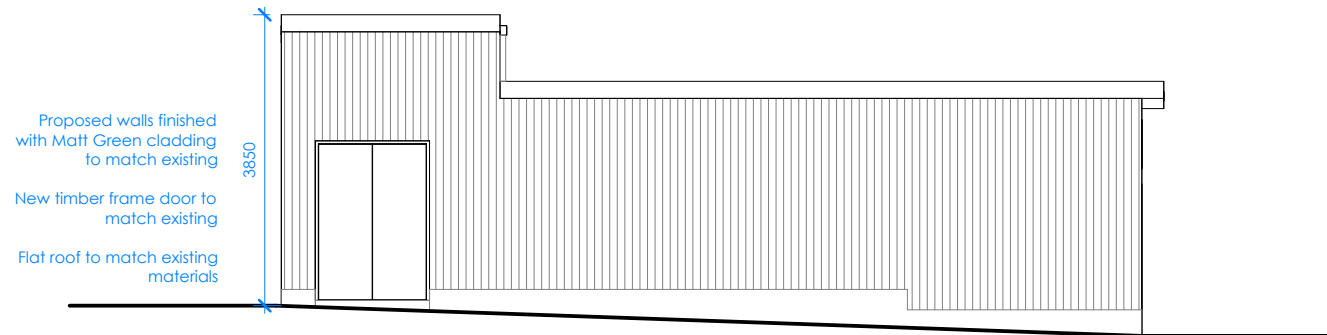

4 Right Side
1 : 100



| | | | | | | | |
|---|--|-----|-------------|------|---|-------------------|-------------------------|
| CLIENT: | David Custance | REV | DESCRIPTION | DATE | Radcliffe Cottage, Goose Lane Chipping, Preston PR3 2QB Proposed Elevations | | REVISION <div></div> |
| | <div>DIOGEL</div> <div>Your Home, Your Safe Place, Your World</div> <div>adam@diogelarchitecture.co.uk / +44 (0)1248 800 321</div> | | | | SCALE: 1 : 100 | JOB / DRAWING No. | |
| | | | | | DRAWN: MP | 1536-02-04-02 | |
| | | | | | | | |
| | | | | | | | |
| <div>© Copyright Diogel Architecture. All dimensions to be checked and verified on site. This drawing is to be read in conjunction with all other relevant drawings and specifications. Any discrepancies in the drawings are to be reported immediately to Diogel Architecture. This drawing is not to be used for construction or sales purposes unless marked 'issued for construction'.</div> <div>Dimensions and area schedules are subject to change.</div> | | | | | | | |

DIOGEL

Your Home, Your Safe Place, Your World
adam@diogelarchitecture.co.uk / +44 (0)1248 800 321