


HOLLINS FARM, SLAIDBURN ROAD, WADDINGTON, CLITHEROE, BB7 3JQ

Supplied by: www.ukmapcentre.com
Serial No: 256382
Centre Coordinates: 372151,444299
Production Date: 19/01/2023 16:26:46

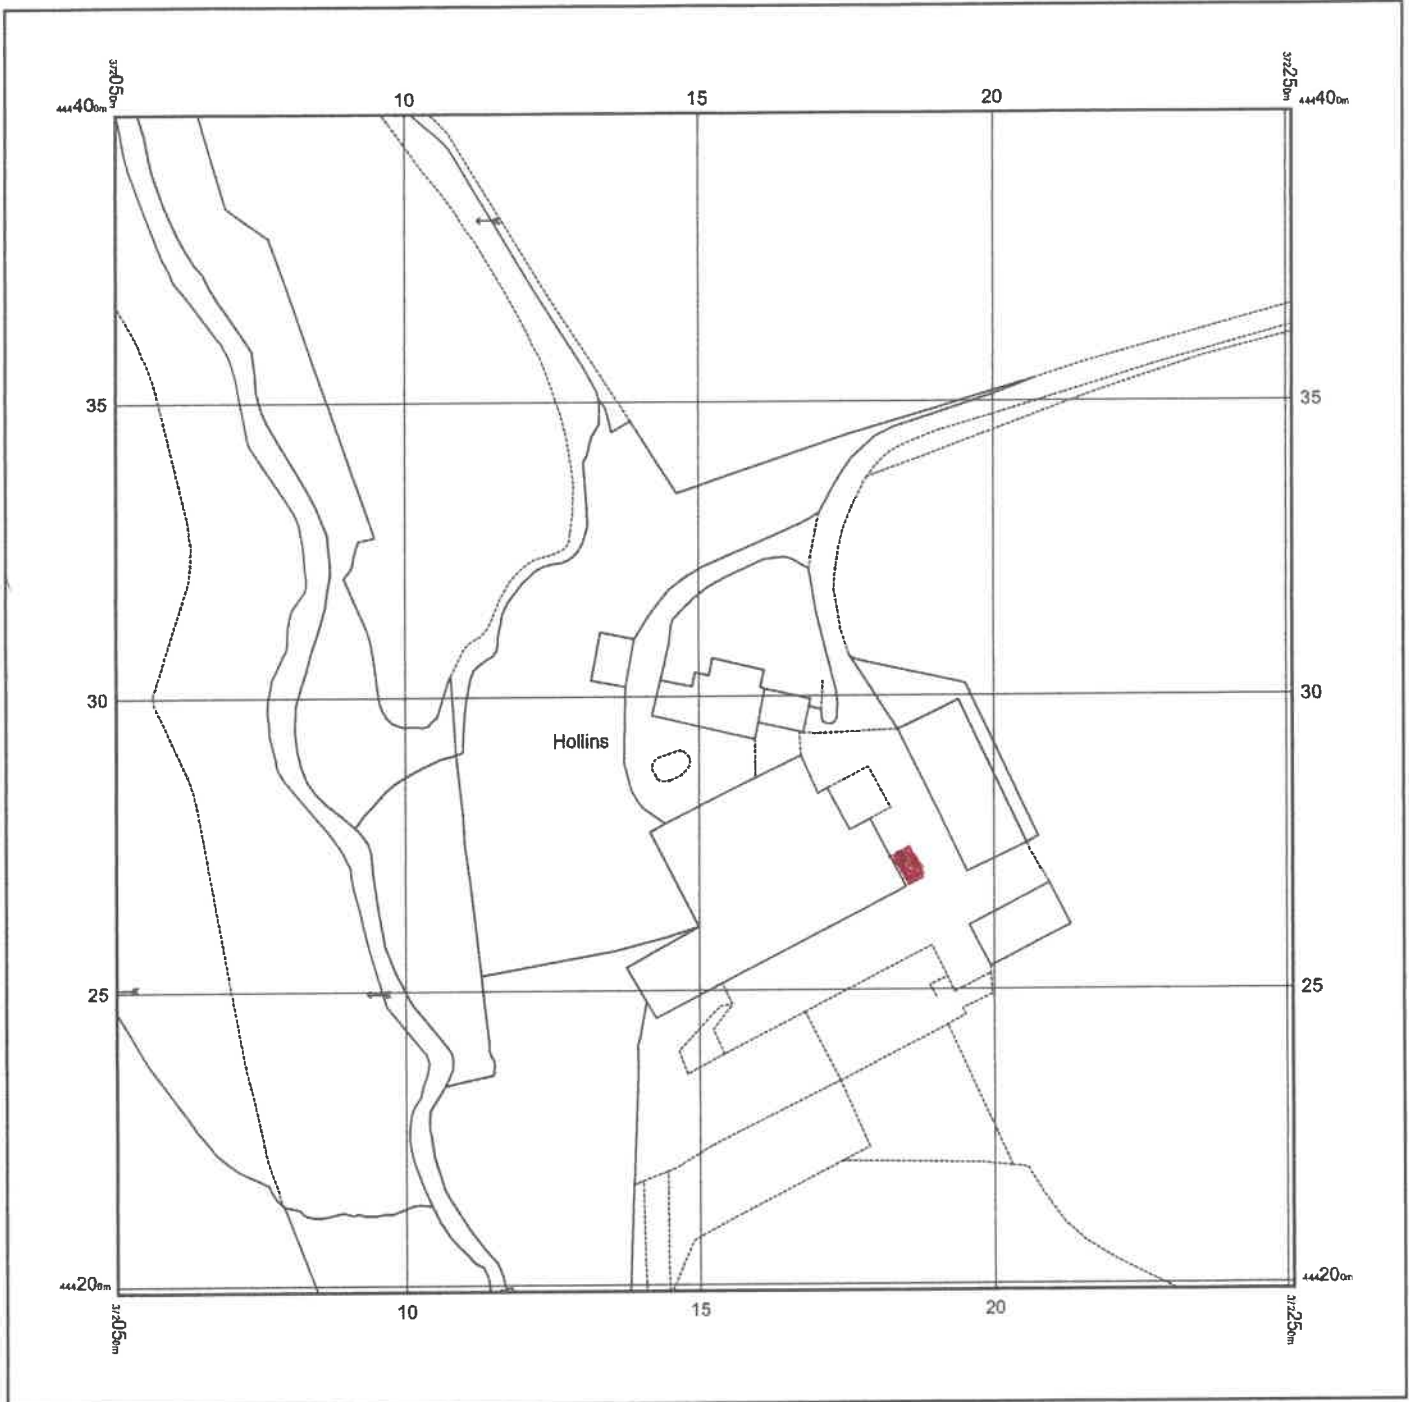

© Crown copyright and database rights 2023 Ordnance Survey 100048957. The representation of road, track or path is no evidence of a boundary or right of way. The representation of features as lines is no evidence of a property boundary.

0m 1cm = 12.5m 62.5m
Scale 1:1250

 Feed bin