



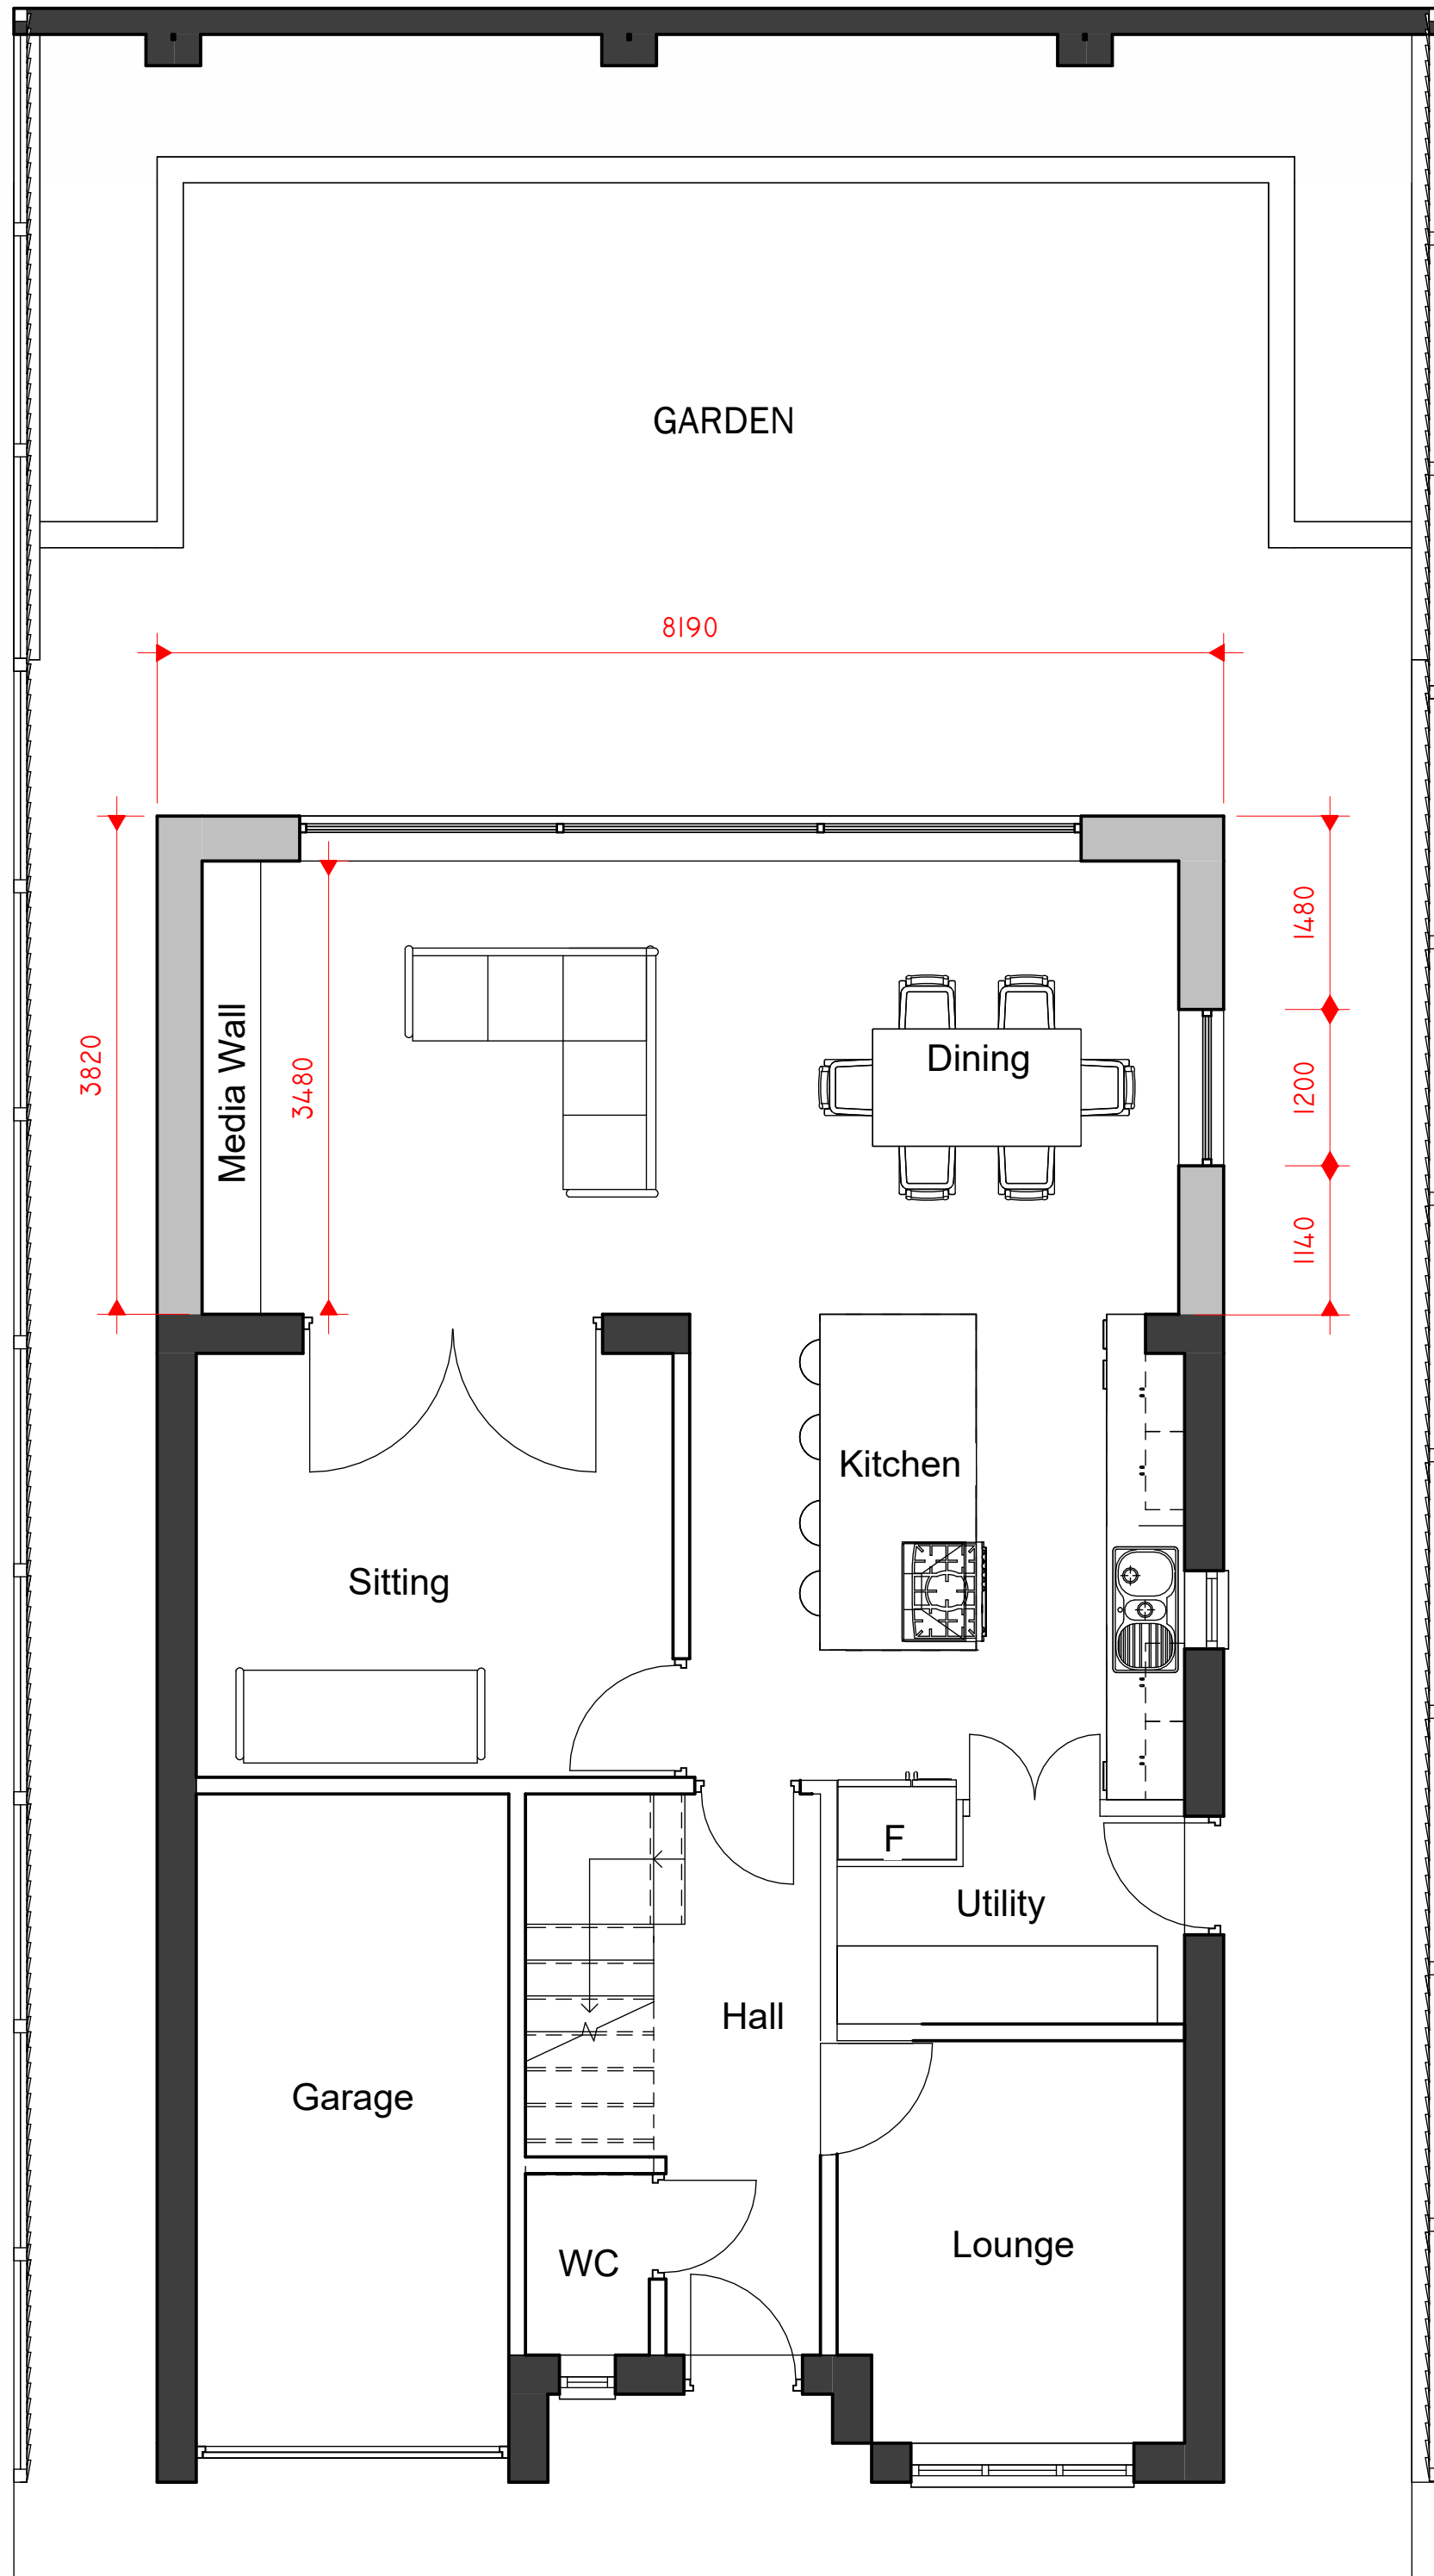


0 PROPOSED GROUND FLOOR
1 : 50

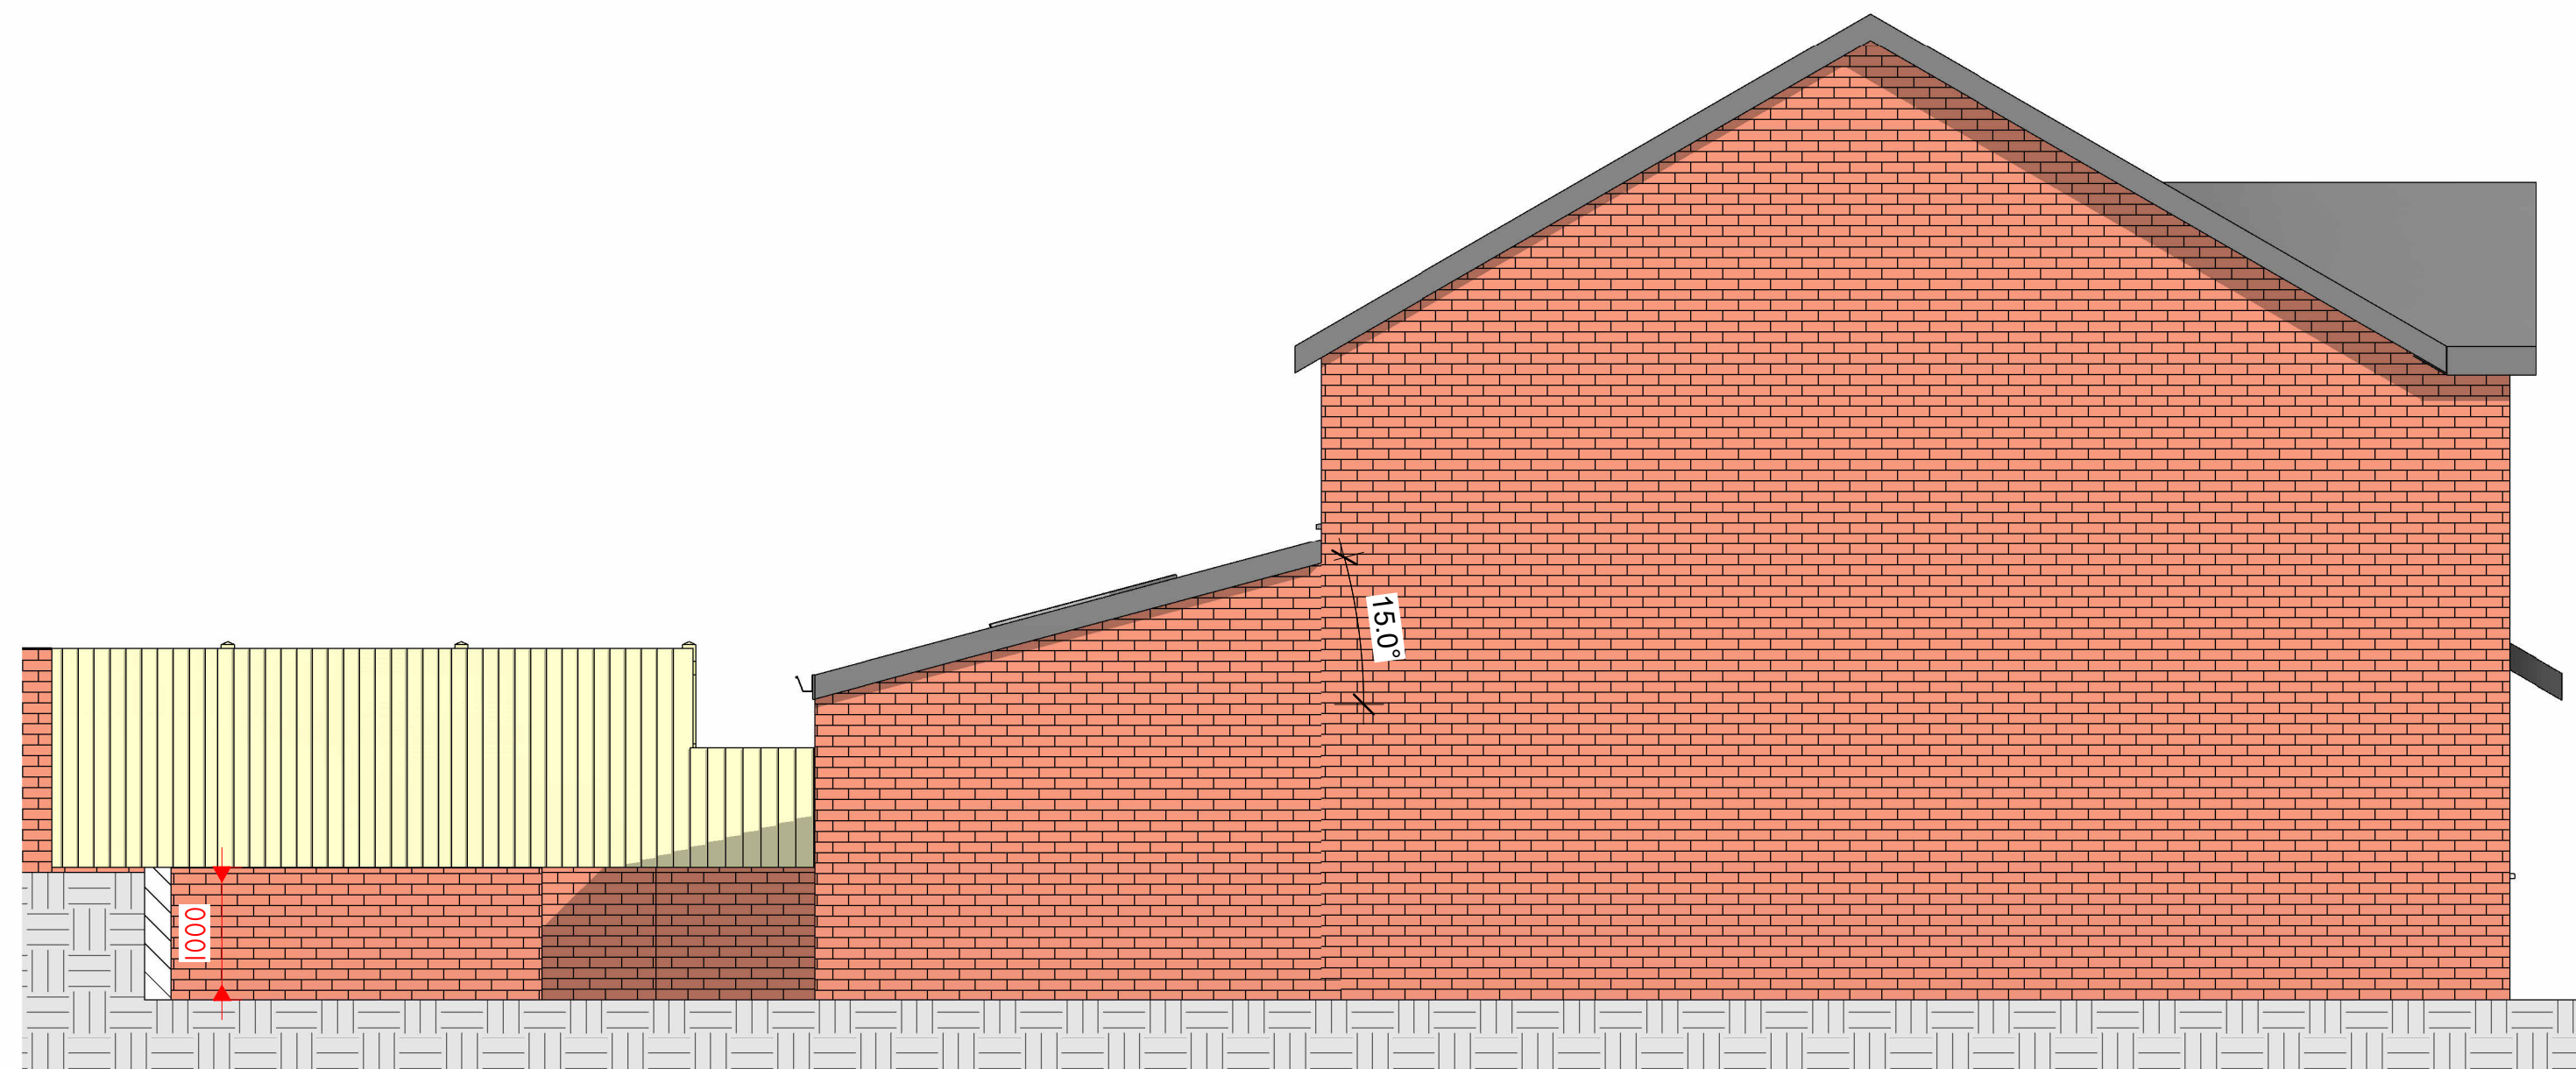

3 PROPOSED SOUTH.
1 : 50



1 PROPOSED EAST.
1 : 50

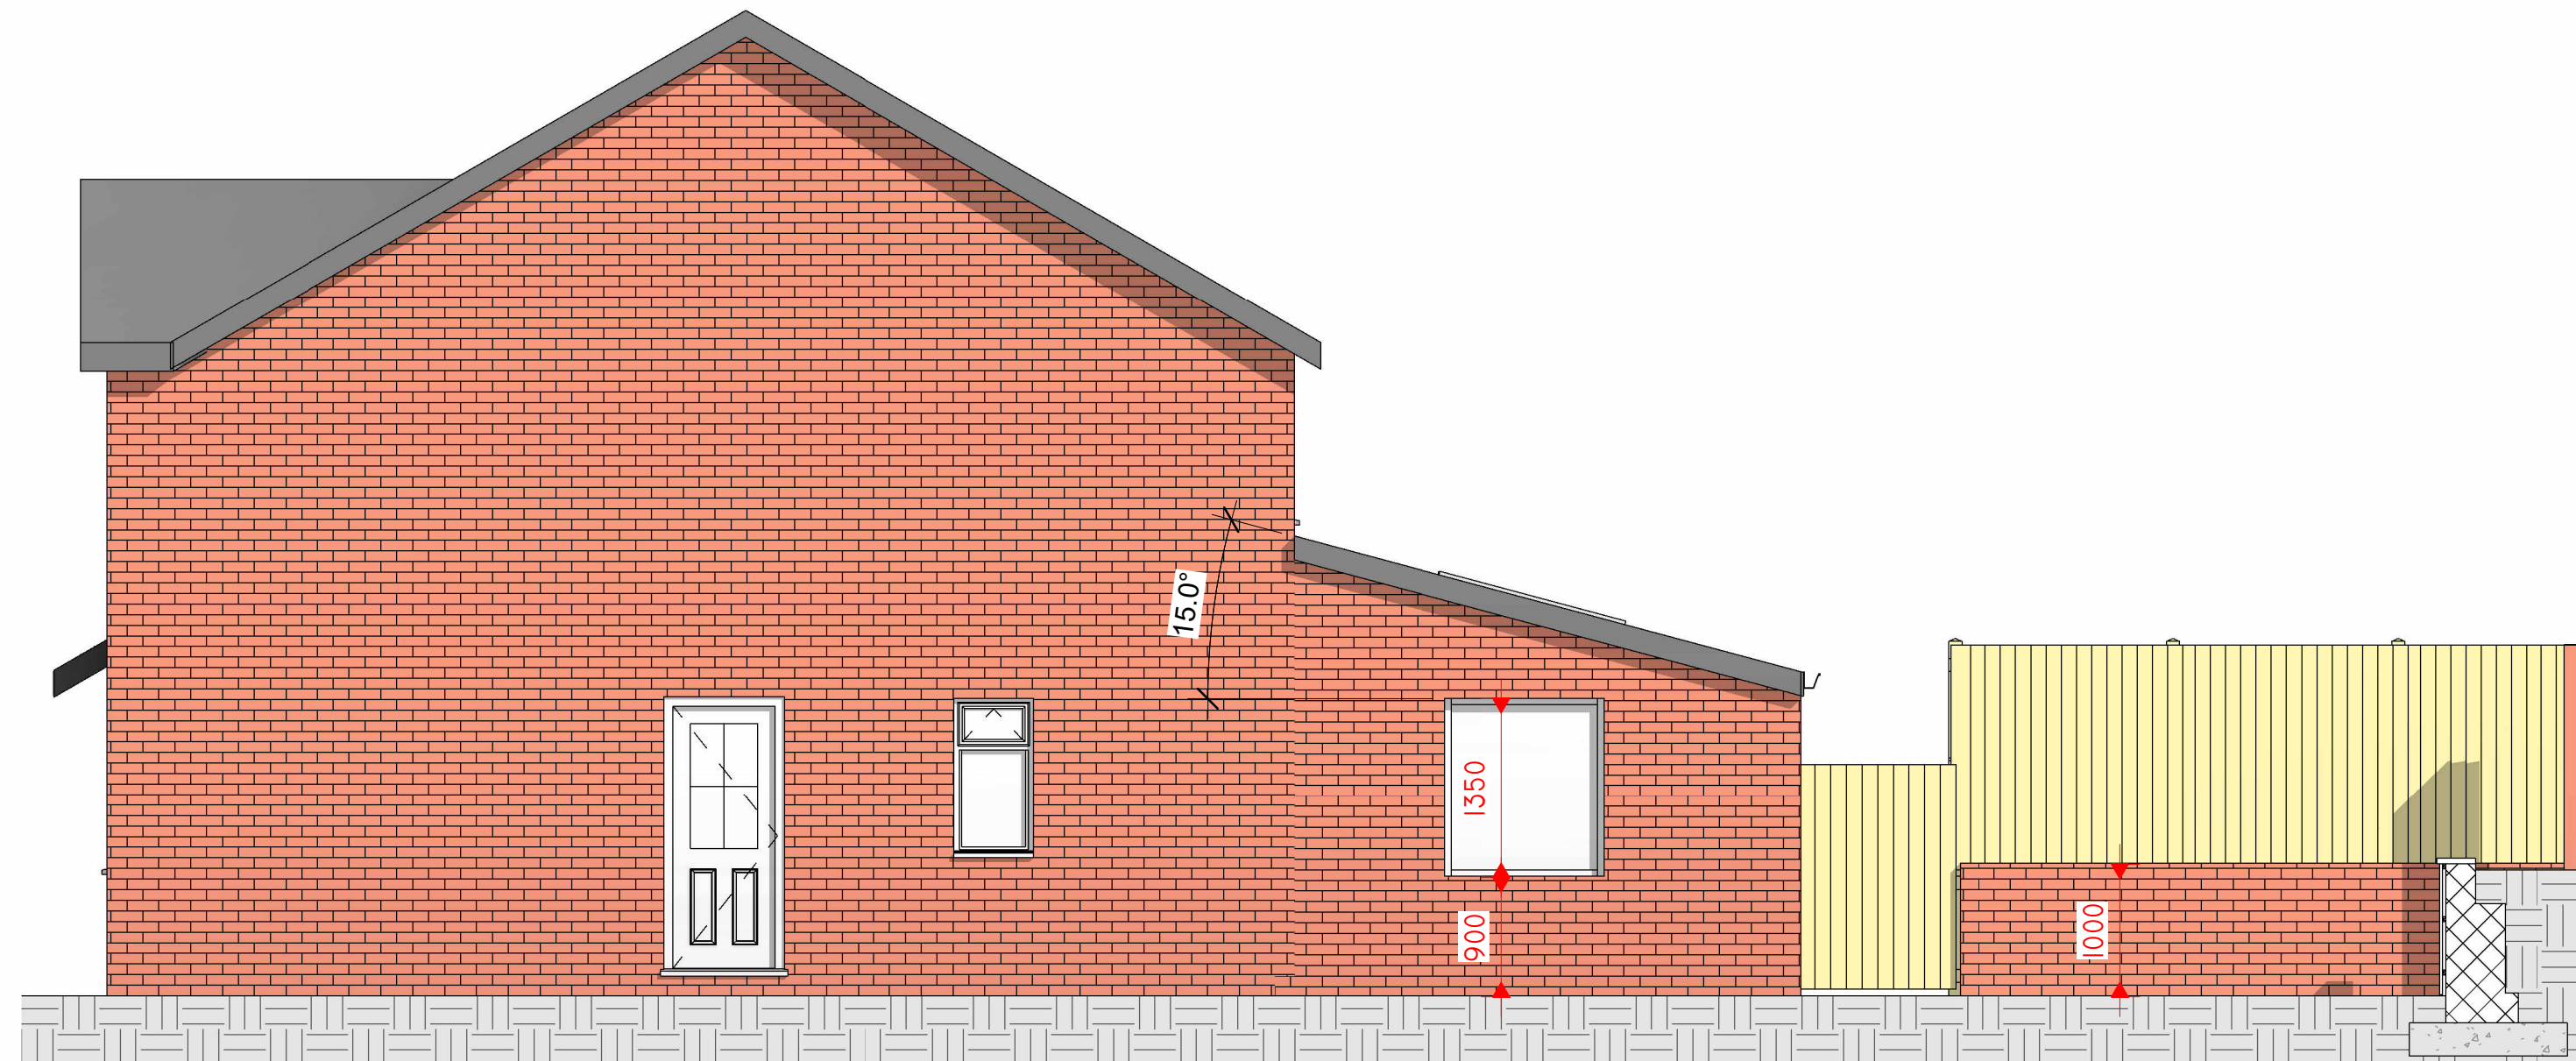

2 PROPOSED WEST
1 : 50

Peter Hitchen
Architects

Marathon House
The Sidings Business Park
Whalley, BB7 9SE

01254 823 885

www.peterhitchenarchitects.co.uk

NOTES:

No.	Description	Date
1	Level Garden Area	30/04/2025

CLIENT: Stephen Cunningham &
Sharon Roscoe
3 WESTFIELD CLOSE,
WHALLEY,
CLITHEROE,
BB7 9XG

PROJECT: Proposed Demolition,
Alterations and Extension at
the Rear

SHEET: PROPOSED PLANS &
ELEVATIONS

Project number PHA/1006

Date 22/10/2025

Drawn by DH

Checked by PH

A3.23

Scale 1 : 50

Sheet size A1