


This drawing is to be read in conjunction with all relevant Architect, consultants' and specialists' drawings and specifications. The Architect is to be notified of any discrepancies before proceeding. Do not scale from this drawing. All dimensions and levels are to be checked on site. This drawing is subject to copyright. All work carried out before Planning and Building Permission has been granted is at the contractor/clients risk.

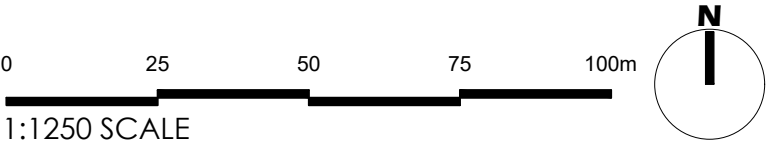

LOCATION PLAN
Scale 1:1250

Client		
Mr & Mrs Keenan		
Job Title		
Proposed Extension to		
Monks Barton		
Longsight Road		
Langho		
Drawing Title		
Location Plan.		
Scale	Date	Drawn
1:1250 @ A3	July 2025	TDM

spa

SUNDERLAND PEACOCK ARCHITECTS

SUNDERLAND PEACOCK & ASSOCIATES LTD.
HAZELMERE, PIMLICO ROAD, CLITHEROE
LANCASHIRE, BB7 2AG
T 01200 423178 F 01200 427328
E info@sunderlandpeacock.com
www.sunderlandpeacock.com

7276 -L01