




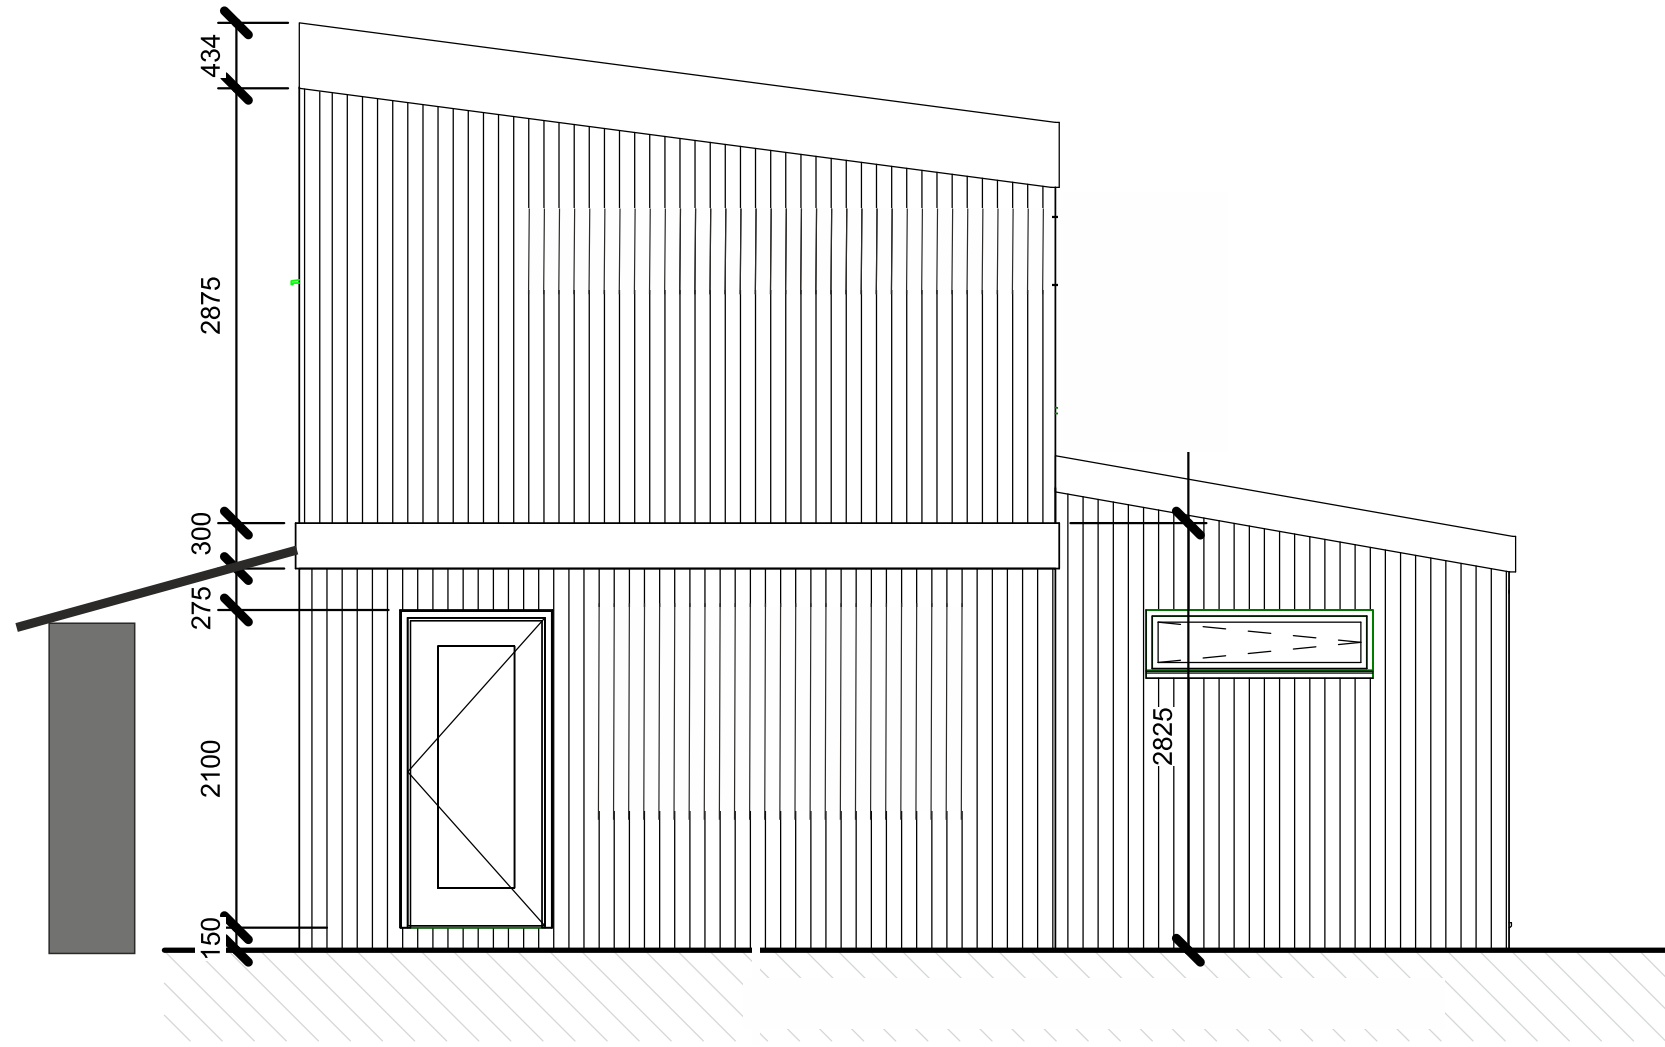


1 NORTH
1 : 50

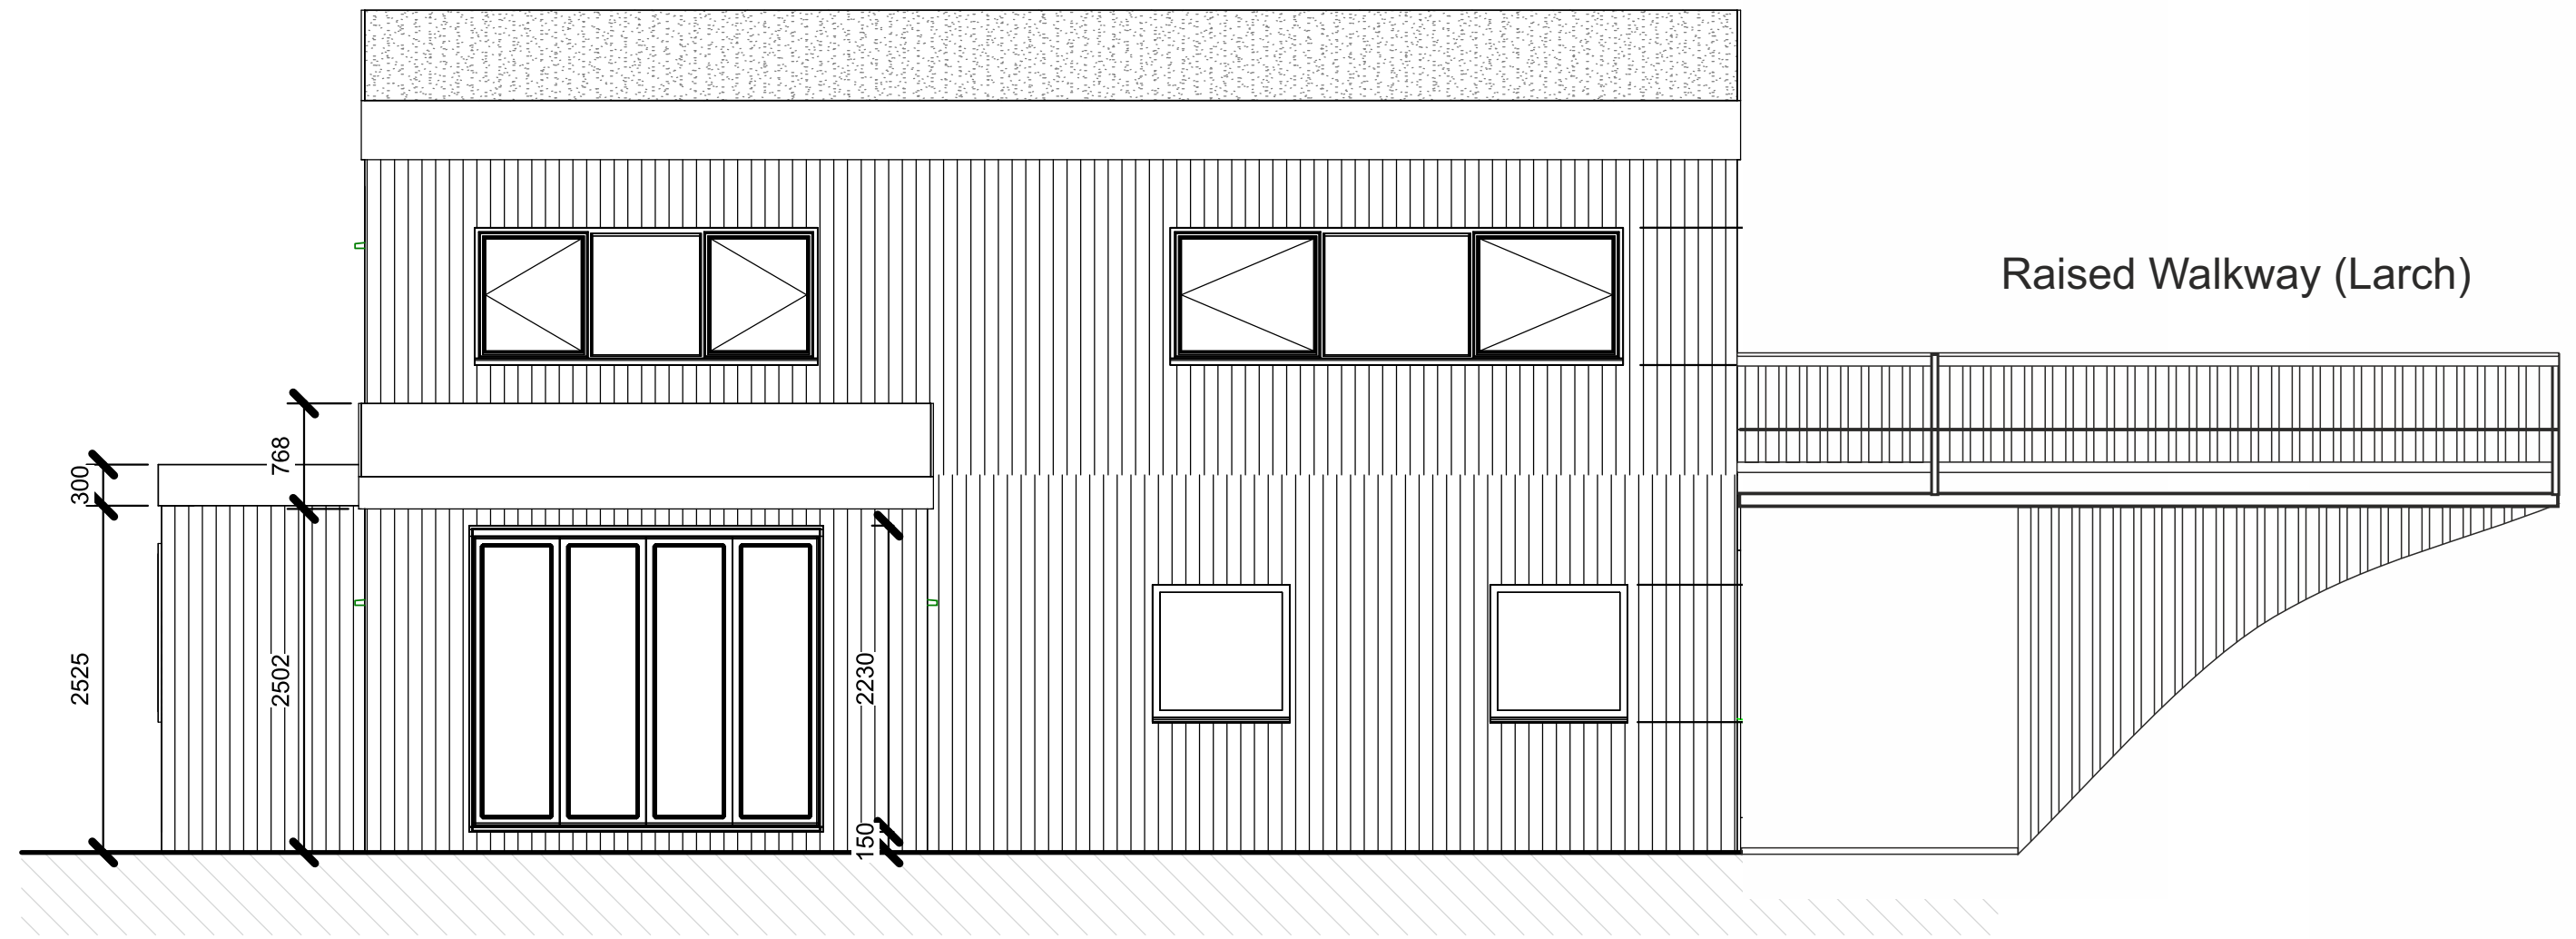

3 WEST
1 : 50

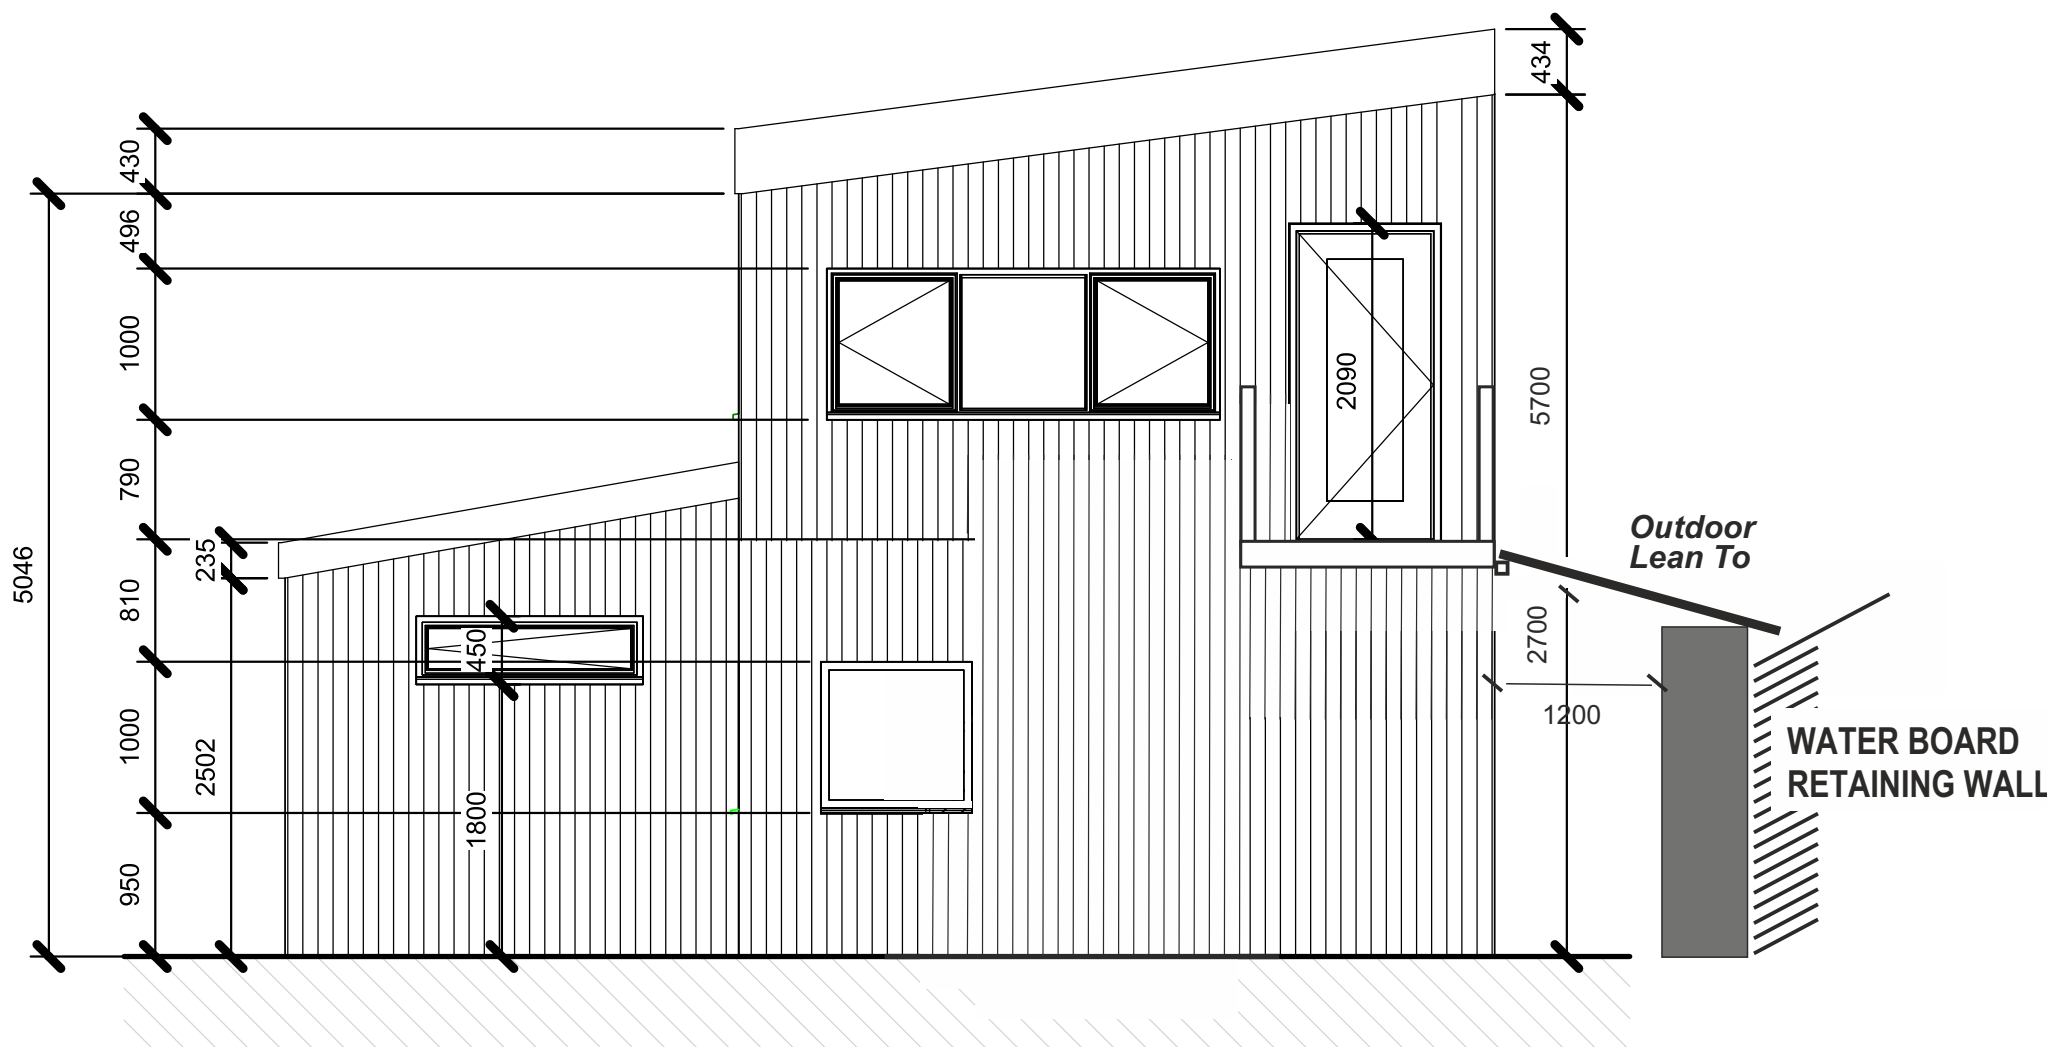

2 SOUTH
1 : 50

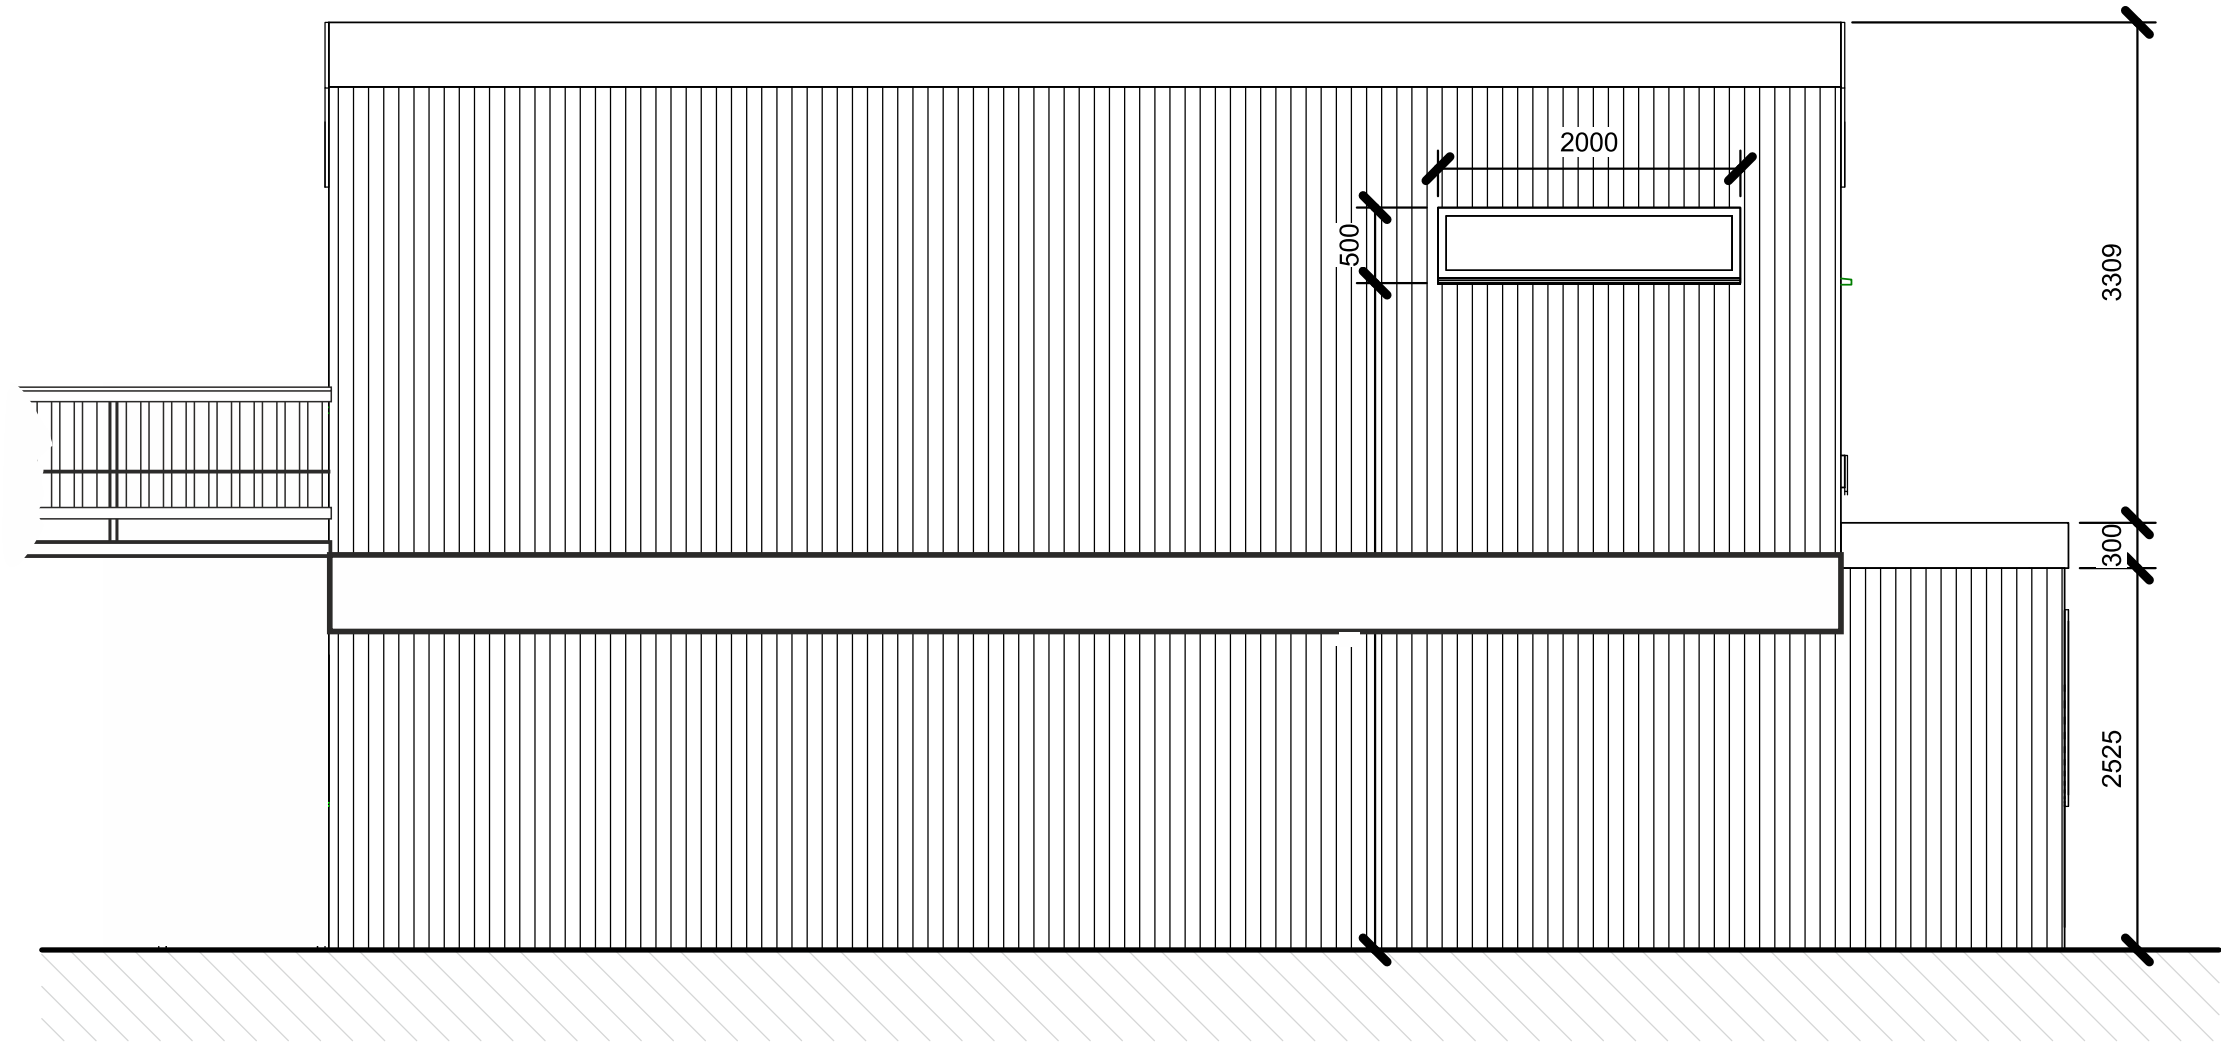

4 EAST
1 : 50

CLIENT:

LES HOWARTH

Legalise Steps and Bridge to Annex

PROJECT:
**REVISION: ANNEXE AT 8
LONGRIDGE ROAD, HURST
GREEN, BB7 9QP**

SHEET:

ELEVATIONS

RVBC Application: **3/2025/0856**

Date **20/11/2025**

A1.2 - B

Scale **1 : 50**

Sheet size **A1**