


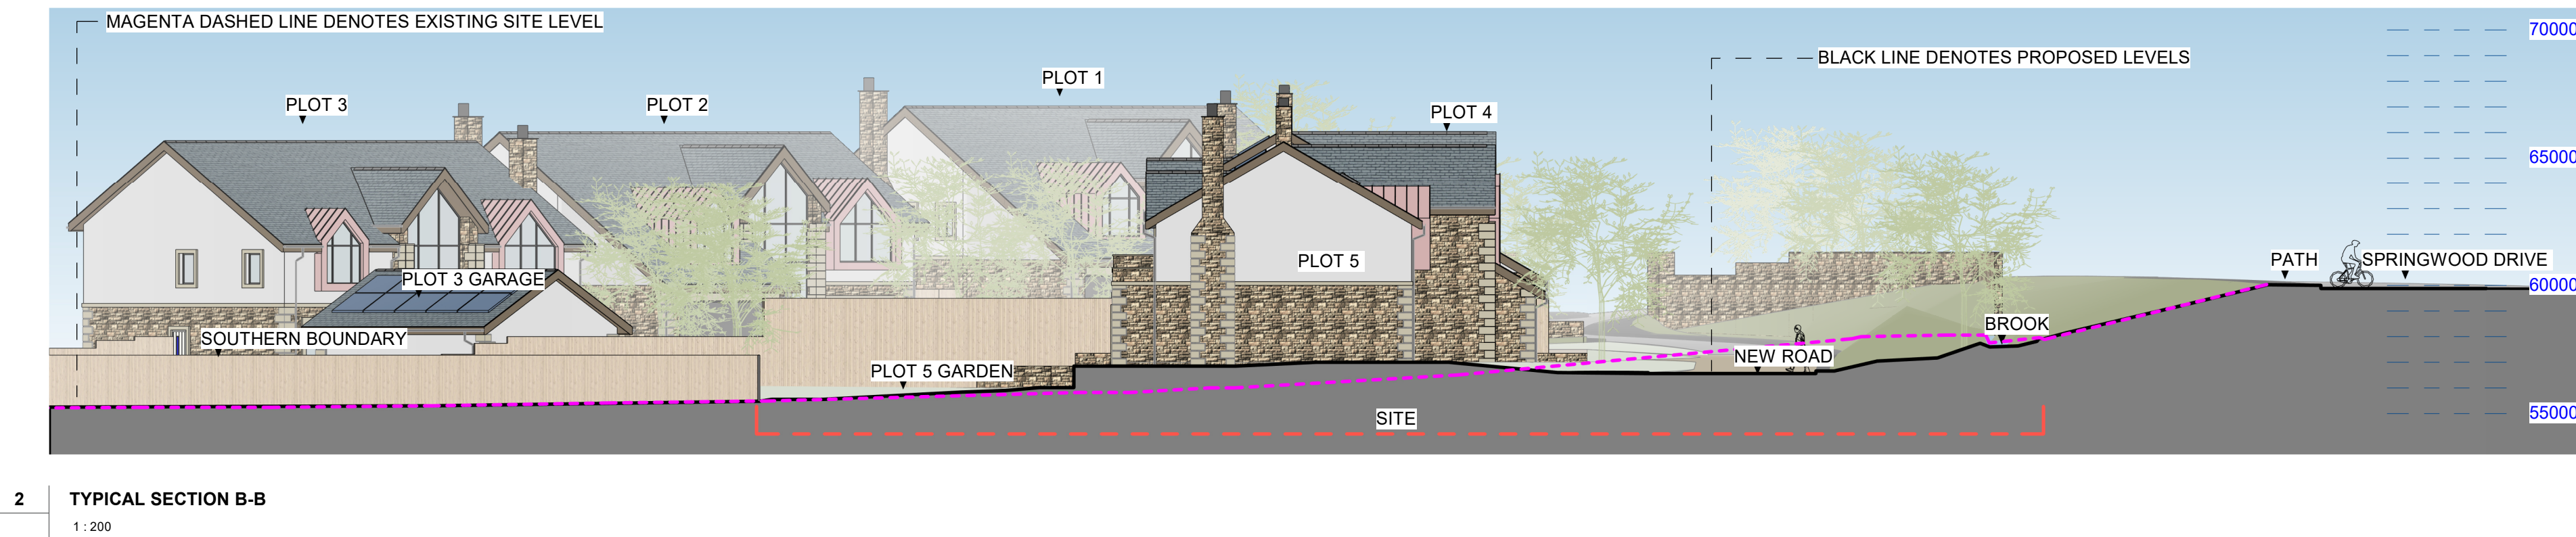

P2	AMENDMENT TO DRAWING	PD	07.10.25
P1	FIRST ISSUE	PD	01.10.25
Rev	Description	By	Date
Cassidy+Ashton www.cassidyashton.co.uk			
Architecture + Building Surveying + Town Planning			
7 East Cliff, Preston, Lancashire, PR1 3JE 10 Hunters Walk, Canal Street, Chester, CH1 4EB St Andrews Business Centre, Mold, Flintshire, CH7 1XB			
T: 01772 288 356 T: 01244 402 900 T: 01352 706 244			
Client			
CRJ DEVELOPMENTS LTD.			
Project			
SPRINGWOOD DRIVE			
Drawing Title			
PROPOSED SITE SECTIONS & STREETSCENE			
Drawn by	PD	Checked by	DP
Suitability	S3	Scale @ A1	As indicated
12477	SWD-CAA-ZZ-ZZ-D-A-1004	P2	
C+A JOB NO.	PROJECT - ORIGINATOR - VOL. - LEVEL - TYPE - ROLE - NUMBER	REV.	