



1 0 GROUND FLOOR.
1 : 100

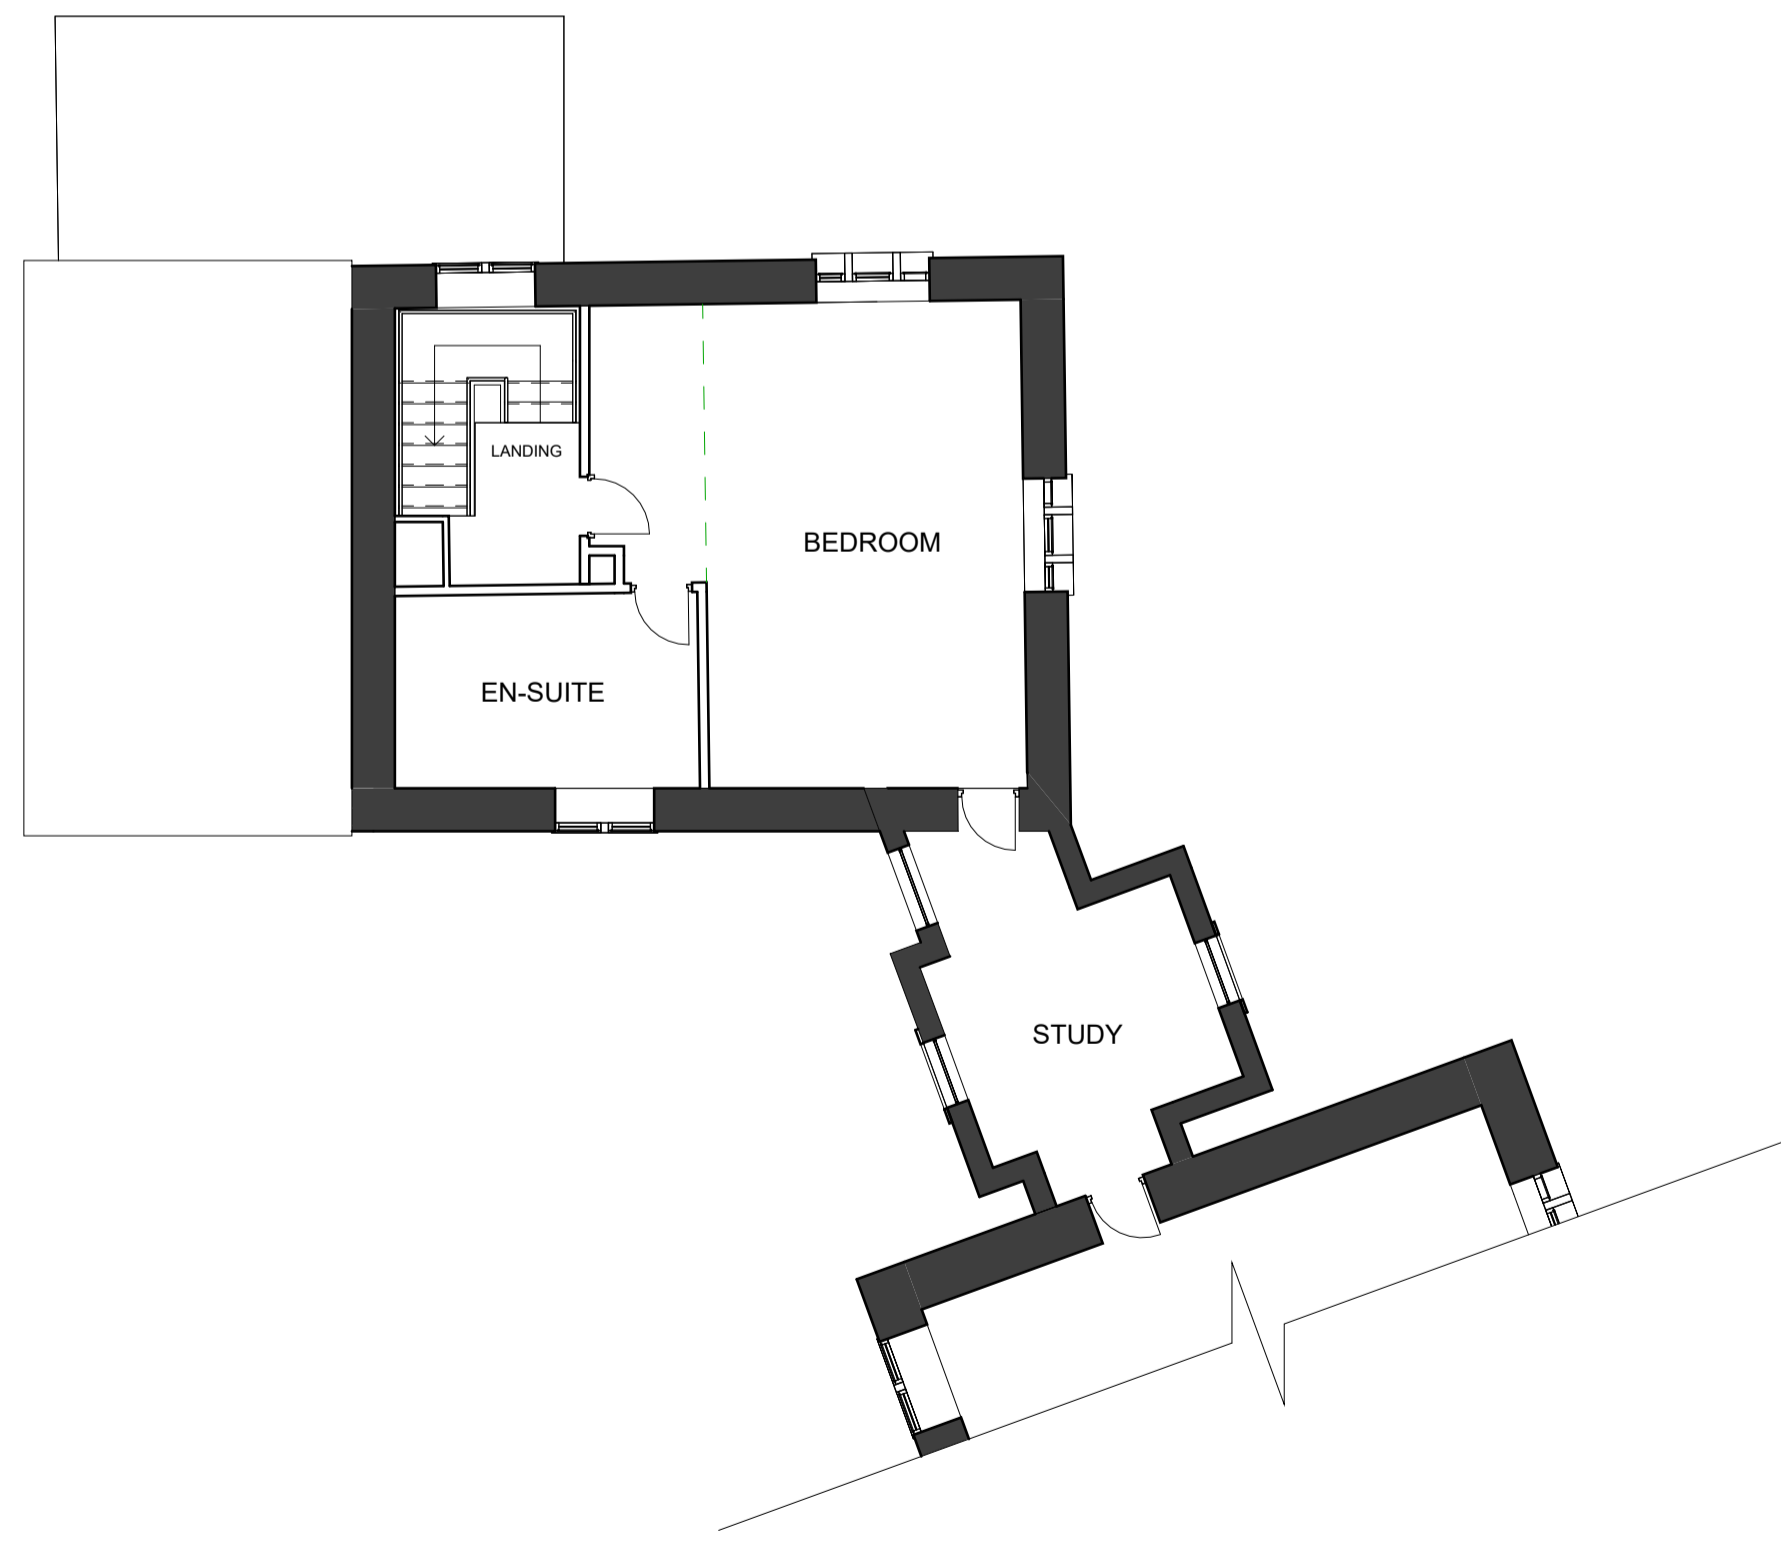

2 1 FIRST FLOOR.
1 : 100

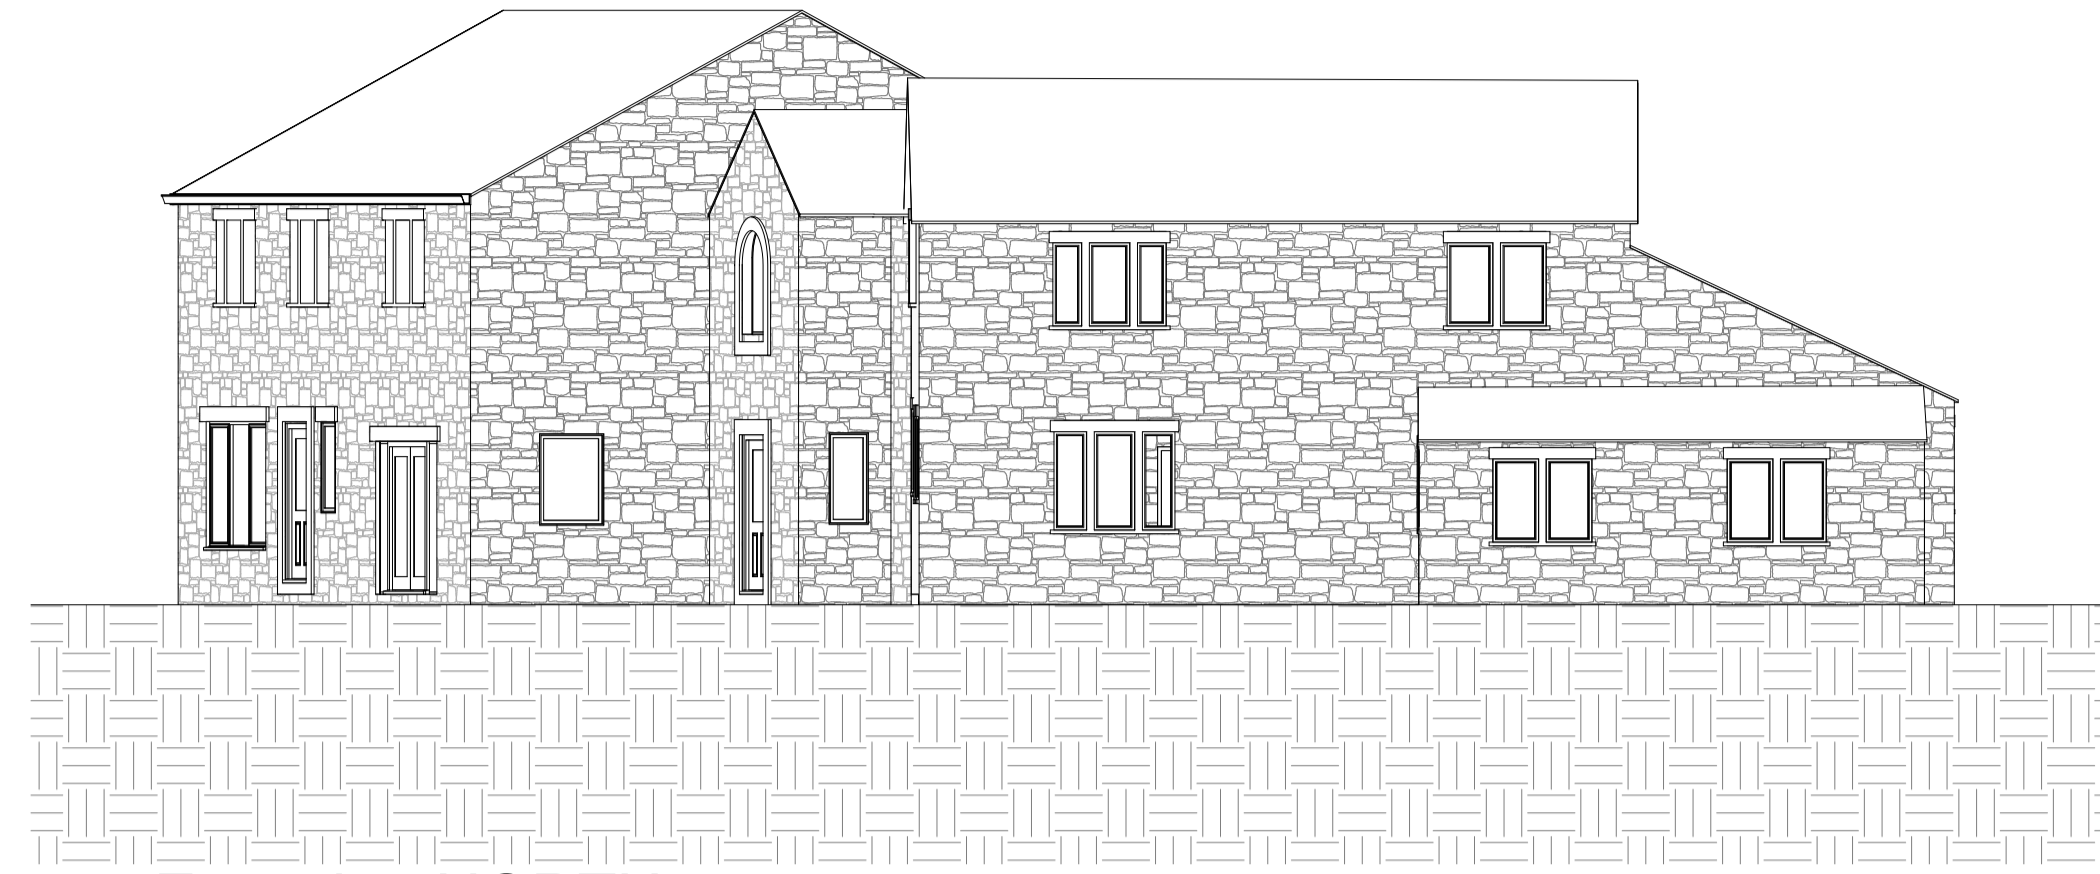

3 Elevation NORTH
1 : 100



4 Elevation SOUTH
1 : 100



5 Elevation WEST
1 : 100

Peter Hitchen
Architects

Marathon House
The Sidings Business Park
Whalley, BB7 9SE

01254 823 885

www.peterhitchenarchitects.co.uk

NOTES:

No.	Description	Date

CLIENT: Mr & Mrs Brindle

Woodlands Farm,
Hothersall Lane,
Hothersall, Preston,
PR3 2XB

PROJECT:
PROPOSED FIRST FLOOR
EXTENSION

SHEET:
EXISTING PLANS &
ELEVATIONS

Project number 583

Date 19/11/2024

Drawn by DH

Checked by PH

A200

Scale 1 : 100

Sheet size A1