

NOTES:

No.	Description	Date

CLIENT: **Kayleigh Brindle**

Woodlands Farm,
Hothersall Lane,
Hothersall, Preston,
PR3 2XB

PROJECT:
**PROPOSED FIRST FLOOR
EXTENSION AND PORCH**

SHEET:
**PROPOSED PLANS &
ELEVATIONS**

Project number 583

Date 16/09/2025


Drawn by DH

Checked by PH

A200


Scale 1 : 100

Sheet size A1

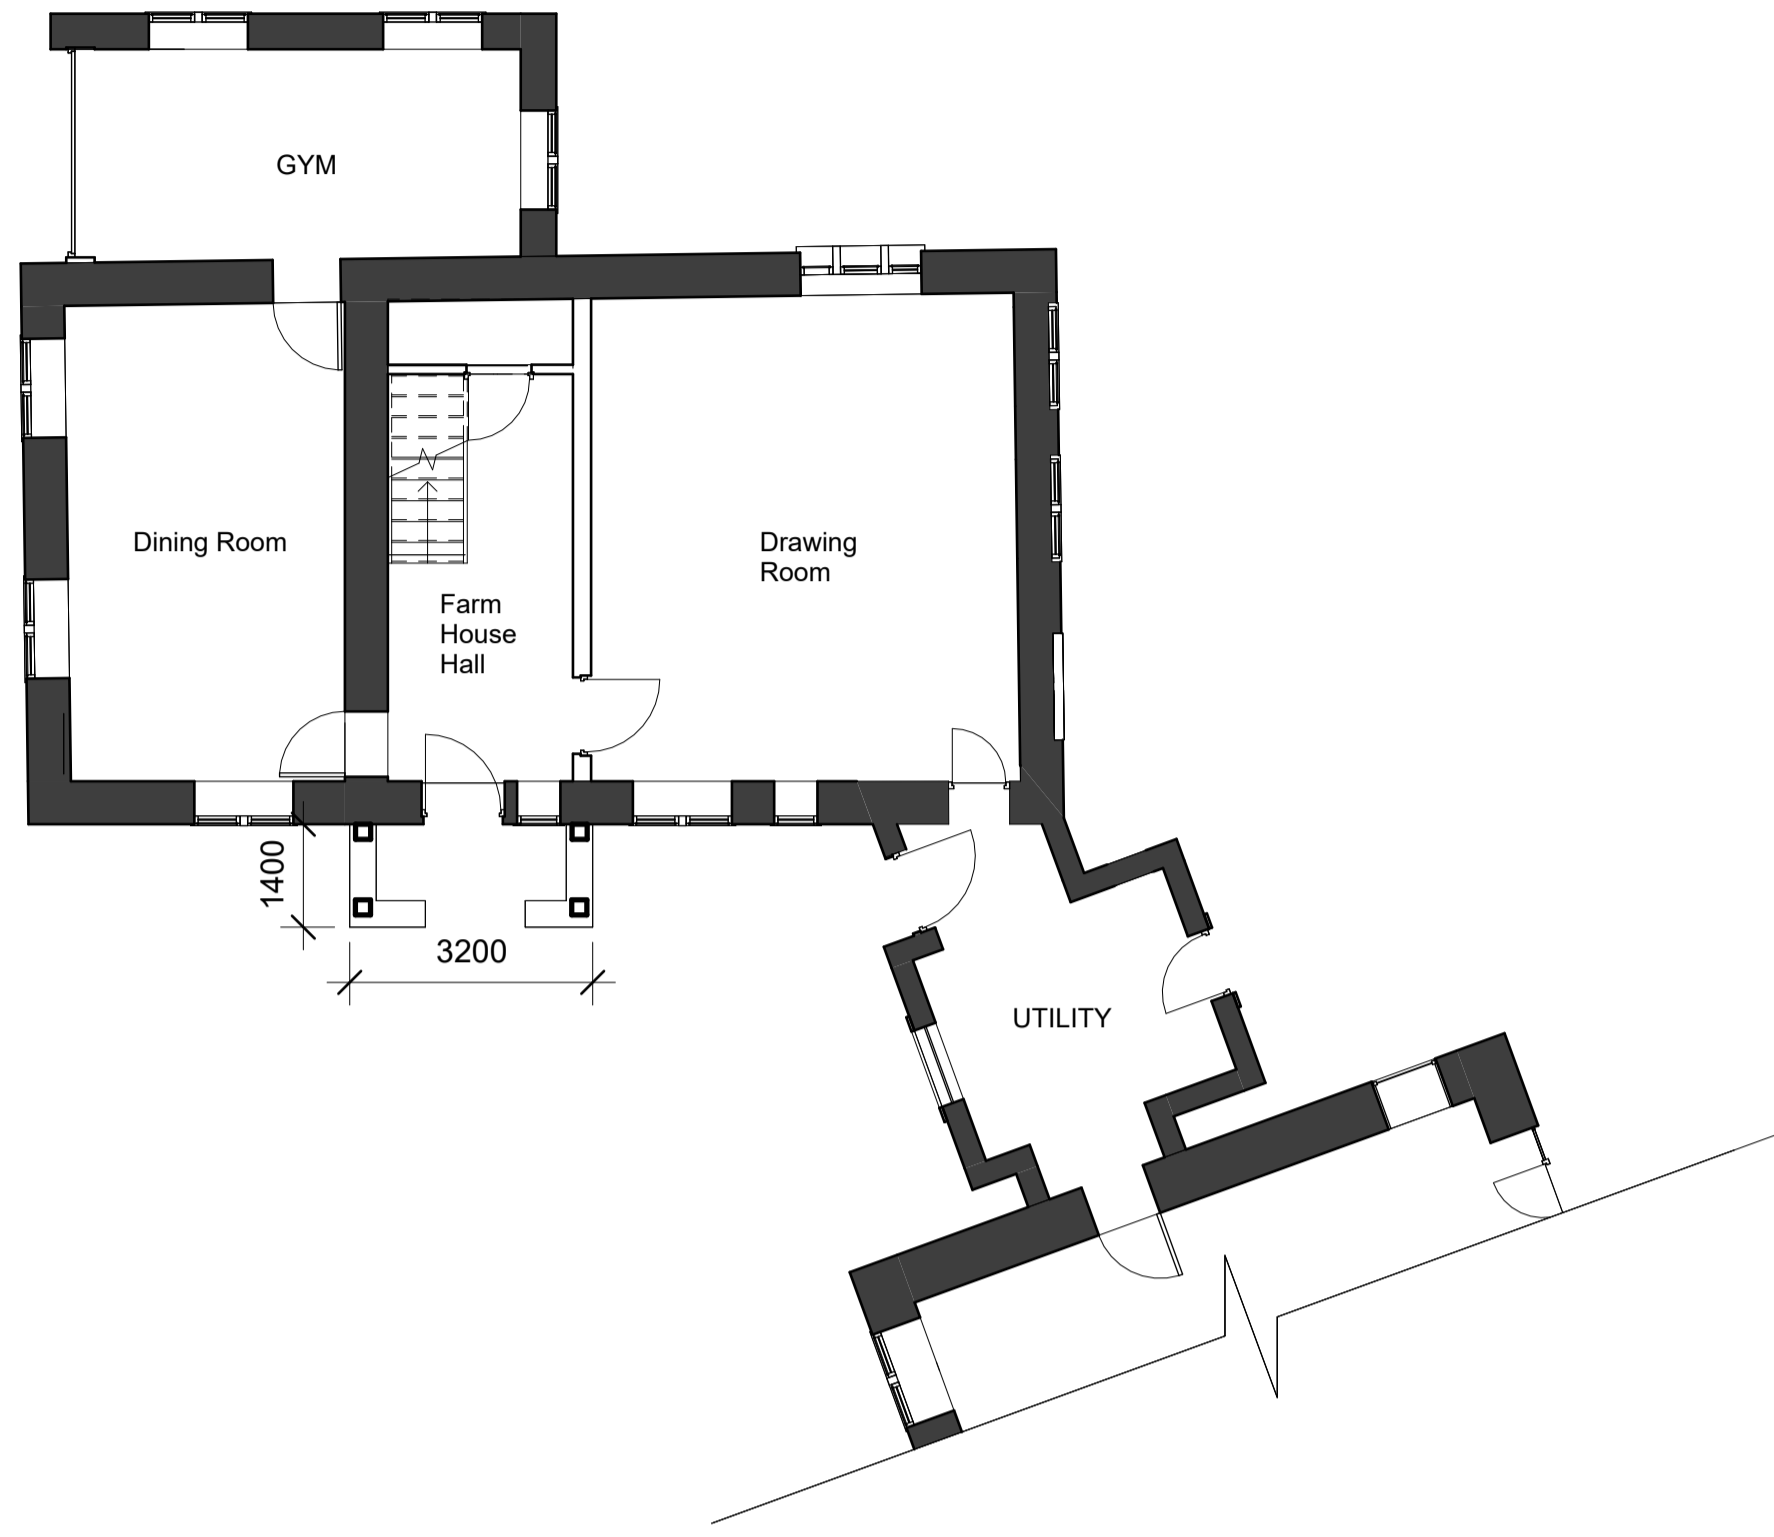

1 0 GROUND FLOOR.

1 : 100

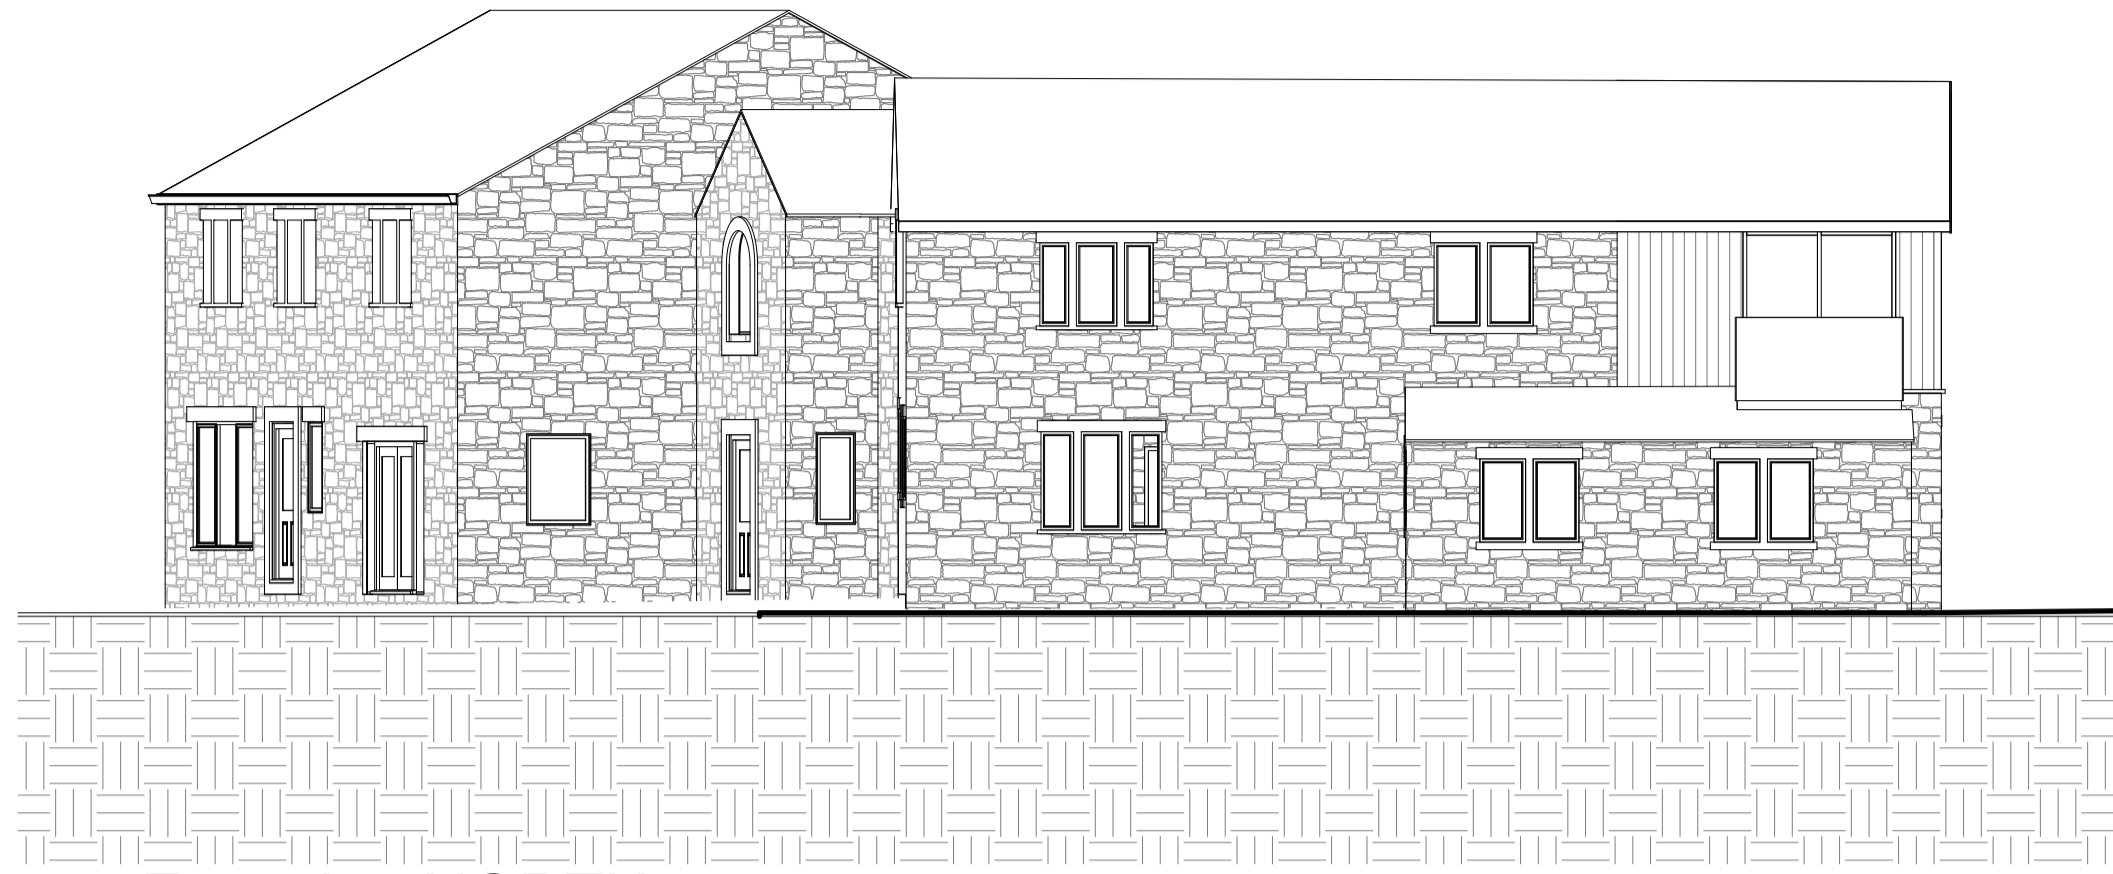


3 Elevation NORTH

1 : 100



4 Elevation SOUTH

1 : 100

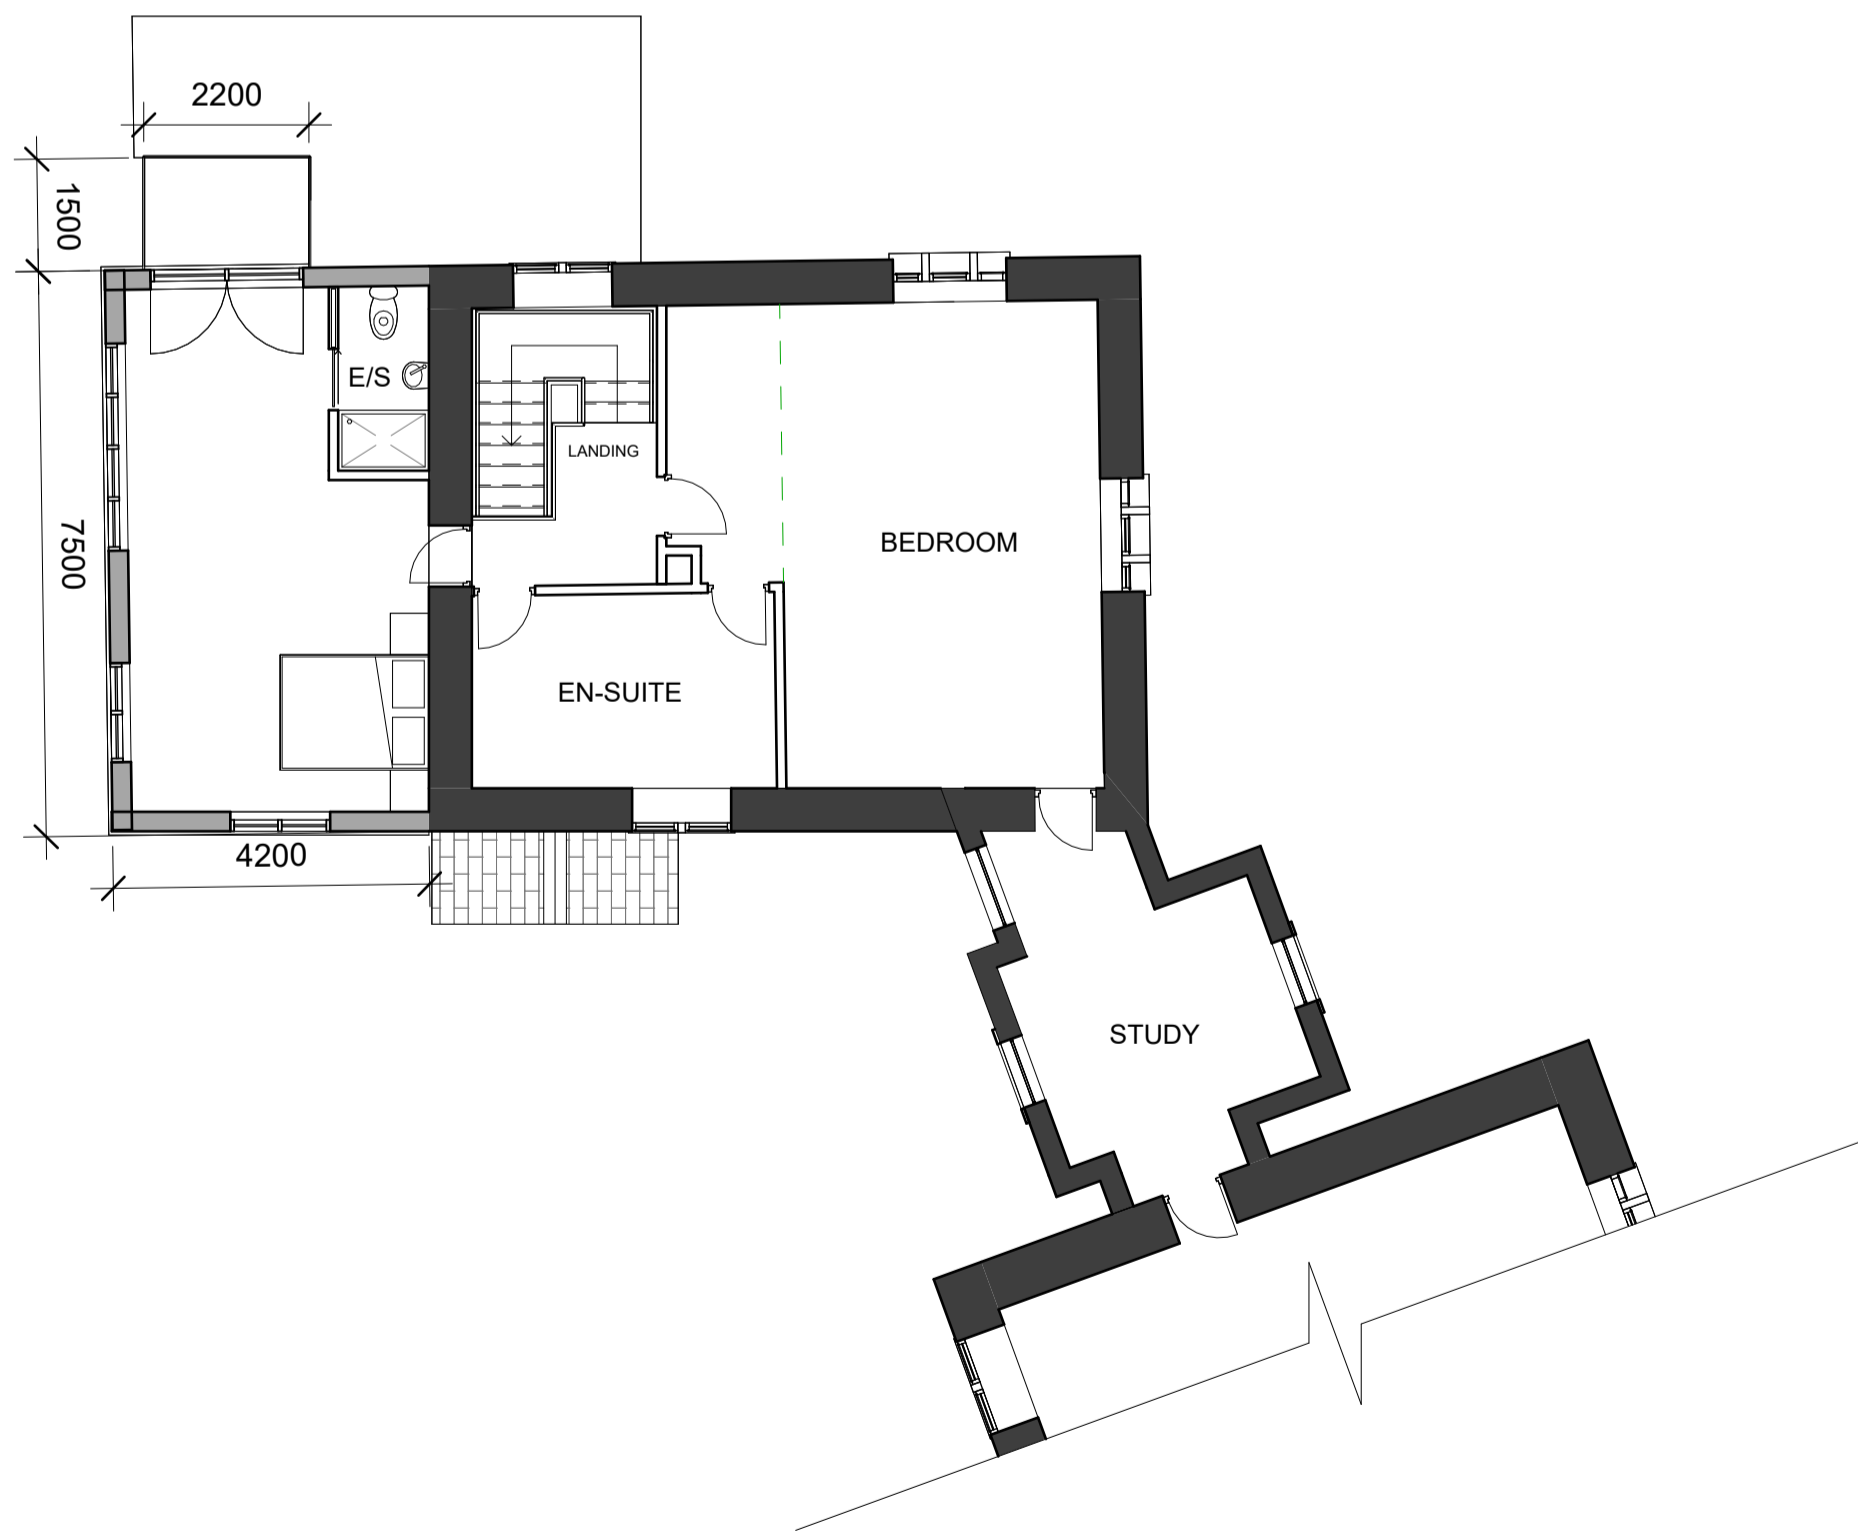

2 1 FIRST FLOOR.

1 : 100



5 Elevation WEST

1 : 100