


LOCATION PLAN

CARRWOOD HOUSE FARM - HOTHERSALL LANE - HOTHERSALL - PRESTON PR3 2XB

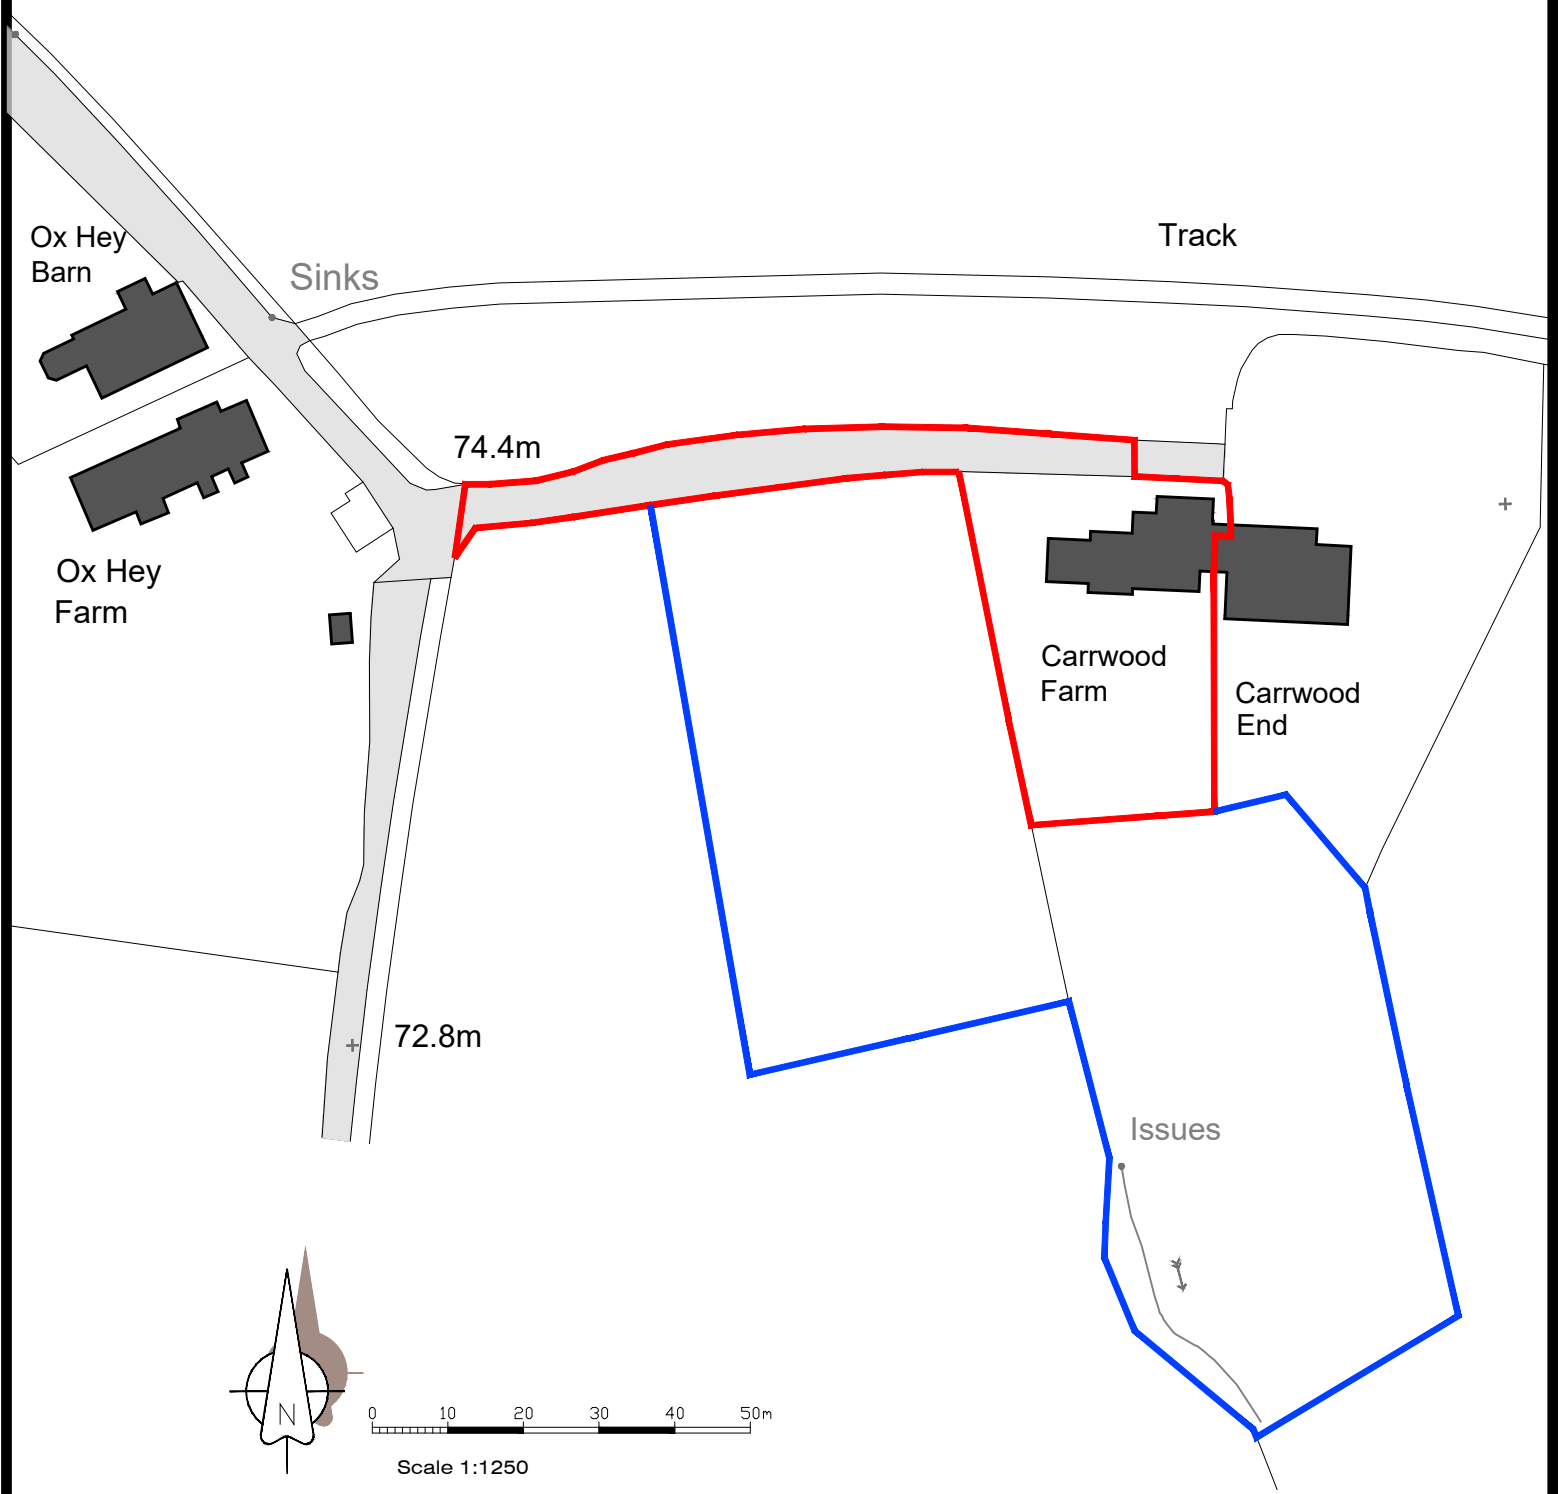

MR L HALL GARAGE, GARDEN STORE & WORKSHOP: CARRWOOD HOUSE FARM HOTHERSALL LANE HOTHERSALL PRESTON PR3 2XB	JM-0360	LP	
	LOCATION PLAN (Ordnance Survey Extract)		Date: 13.10.25 Drawn: J Monks Scale: 1:1250 Paper Size: A4
MONKS-ARCHITECTURAL-DESIGN 25 BIRCHFIELD DRIVE - LONGRIDGE- PRESTON - PR3 3HP			