
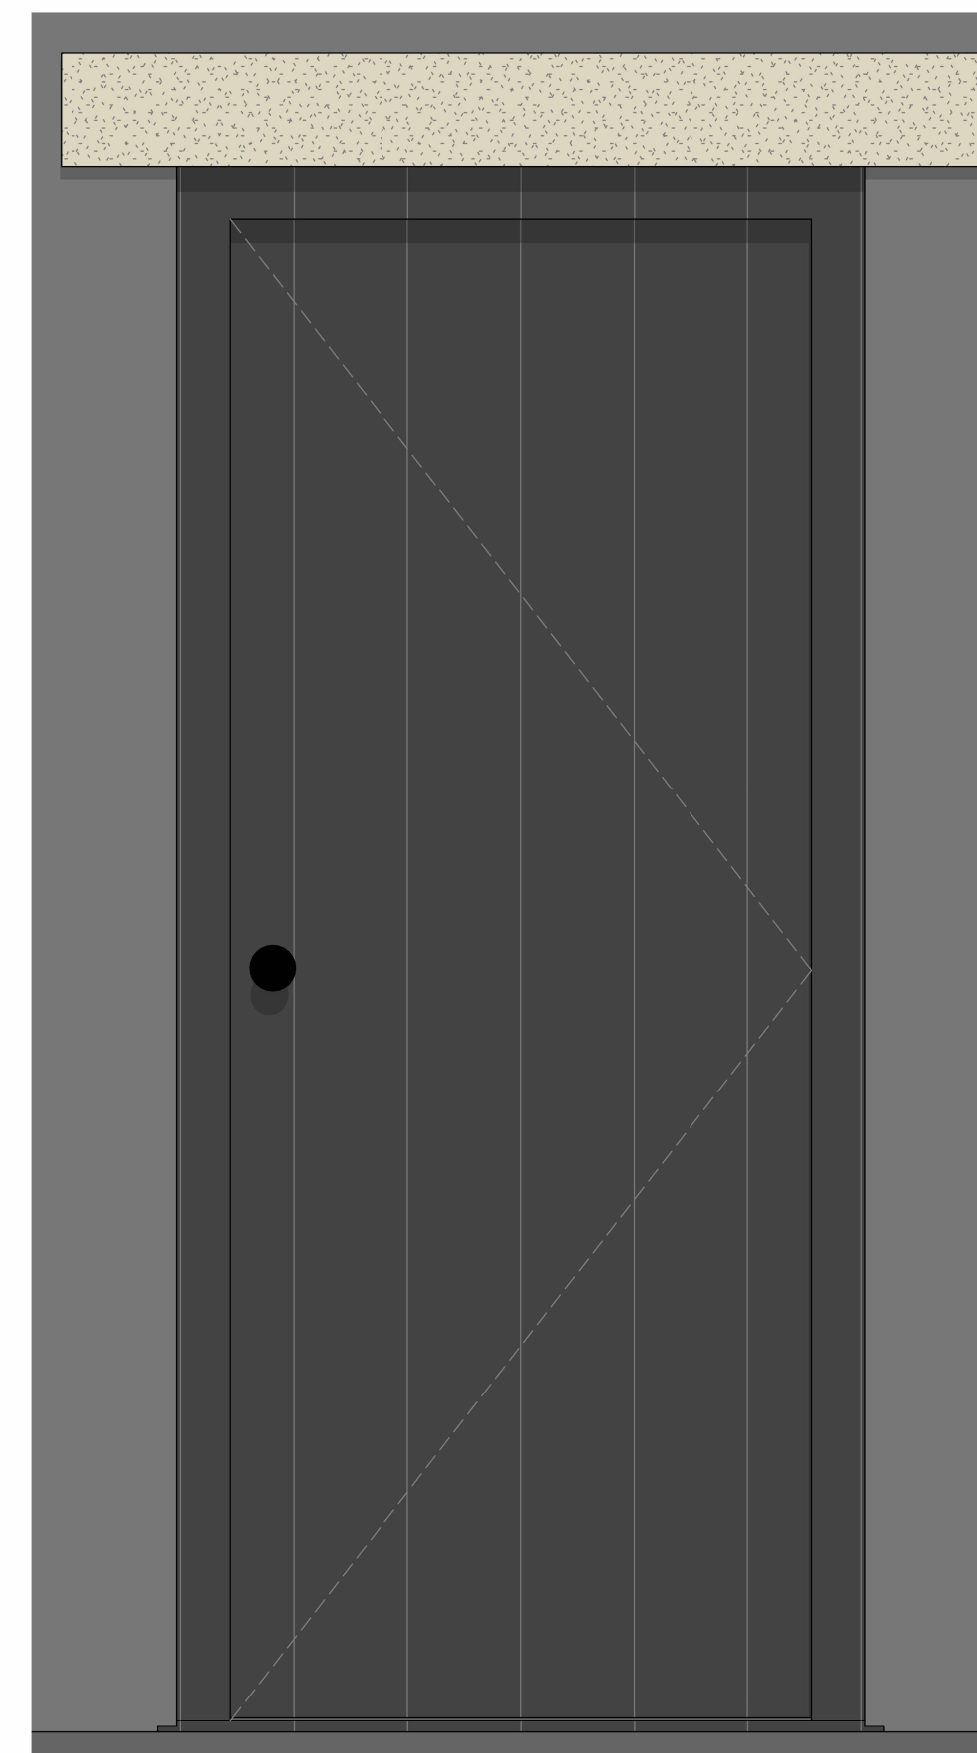


3 Entrance Door Head Detail Cill
1:5

5 Entrance Door Cill Detail Hatch
1:5

7 Front Entrance Door and Elements
1:10

- MATERIALS KEY**
- 1** EXISTING TIMBER GARAGE DOOR HALF RETAINED AND HATCH INSTALLED
 - 2** NEW EXTERNAL DOOR TO BE INSTALLED

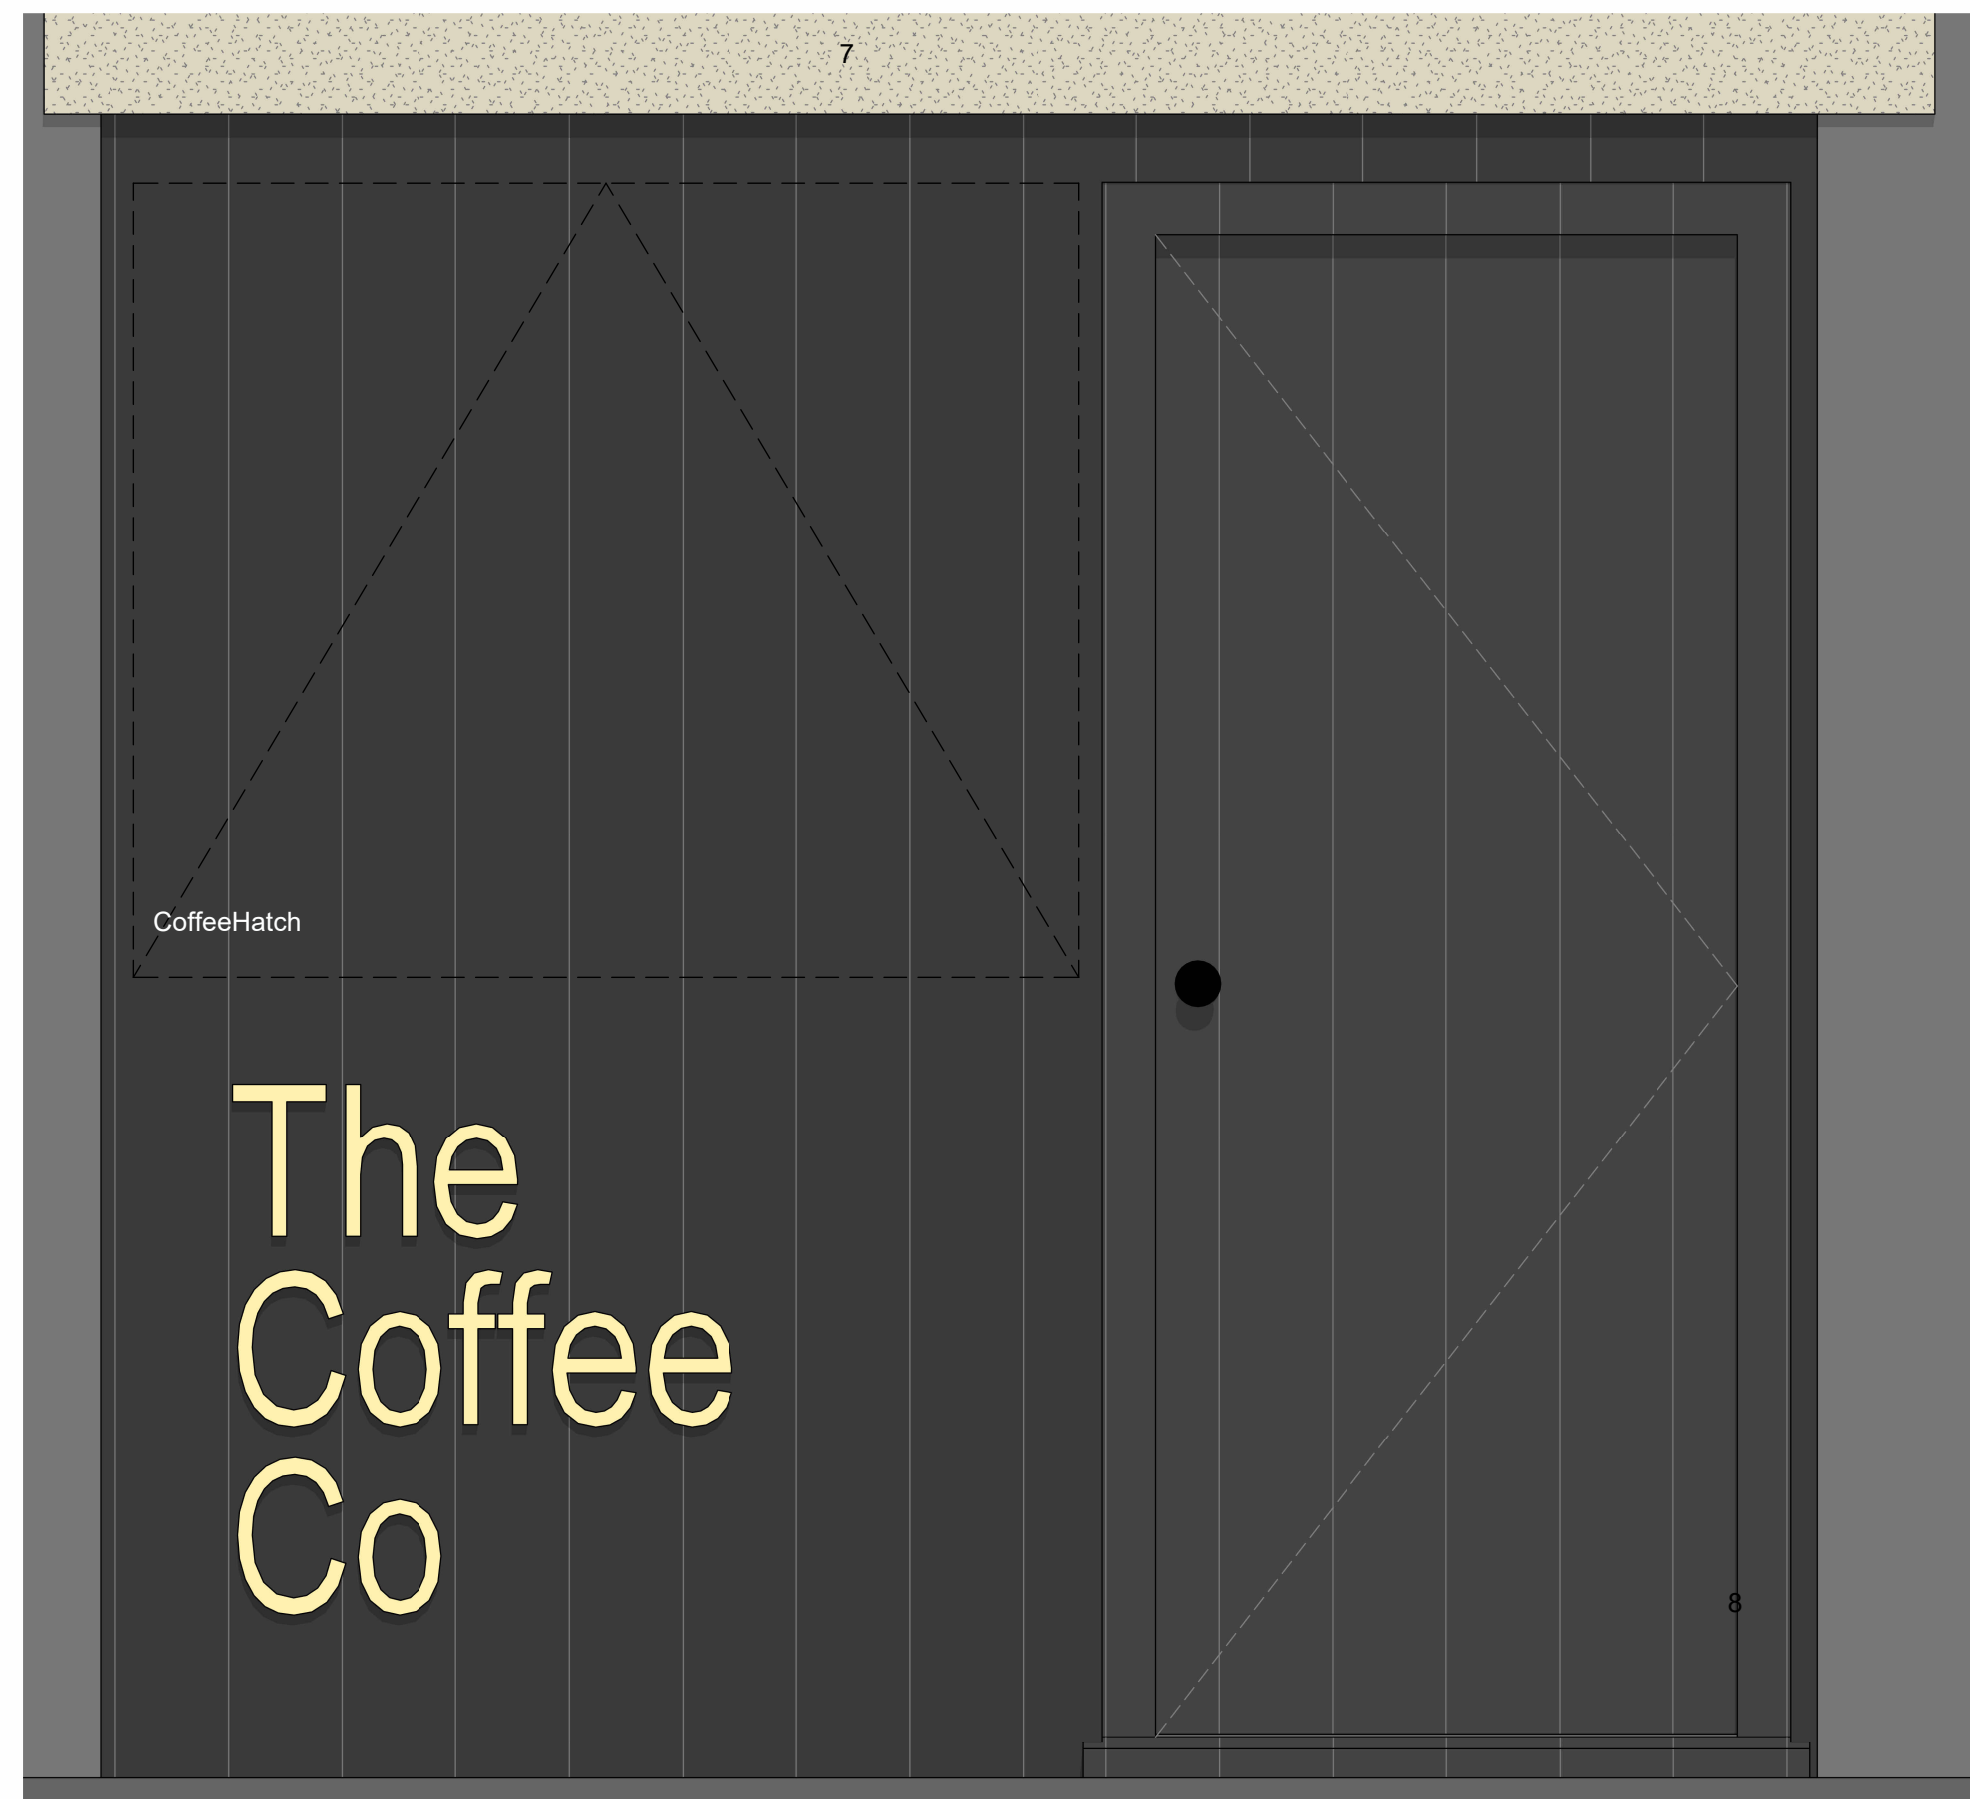

1 Existing Garage Door Infill Elevation
1:10

2 Bin Store Door Elevation
1:10

P4	Amended Plans	13/08/2025
P3	Amendments to Plans as per LA Comments	08/07/2025
P2	Notes Amended	27/05/2025
P1	PLANNING	08/04/2025
Rev	Description	By Date

03-210 - Commercial Window and Door Details

Owner | TBC
 SCALE: As indicated @ A1 | 01/02/20 | REVISION: P4
 0m 1m 2m 3m 4m
 Drawing Scale 1:50 @ A1