




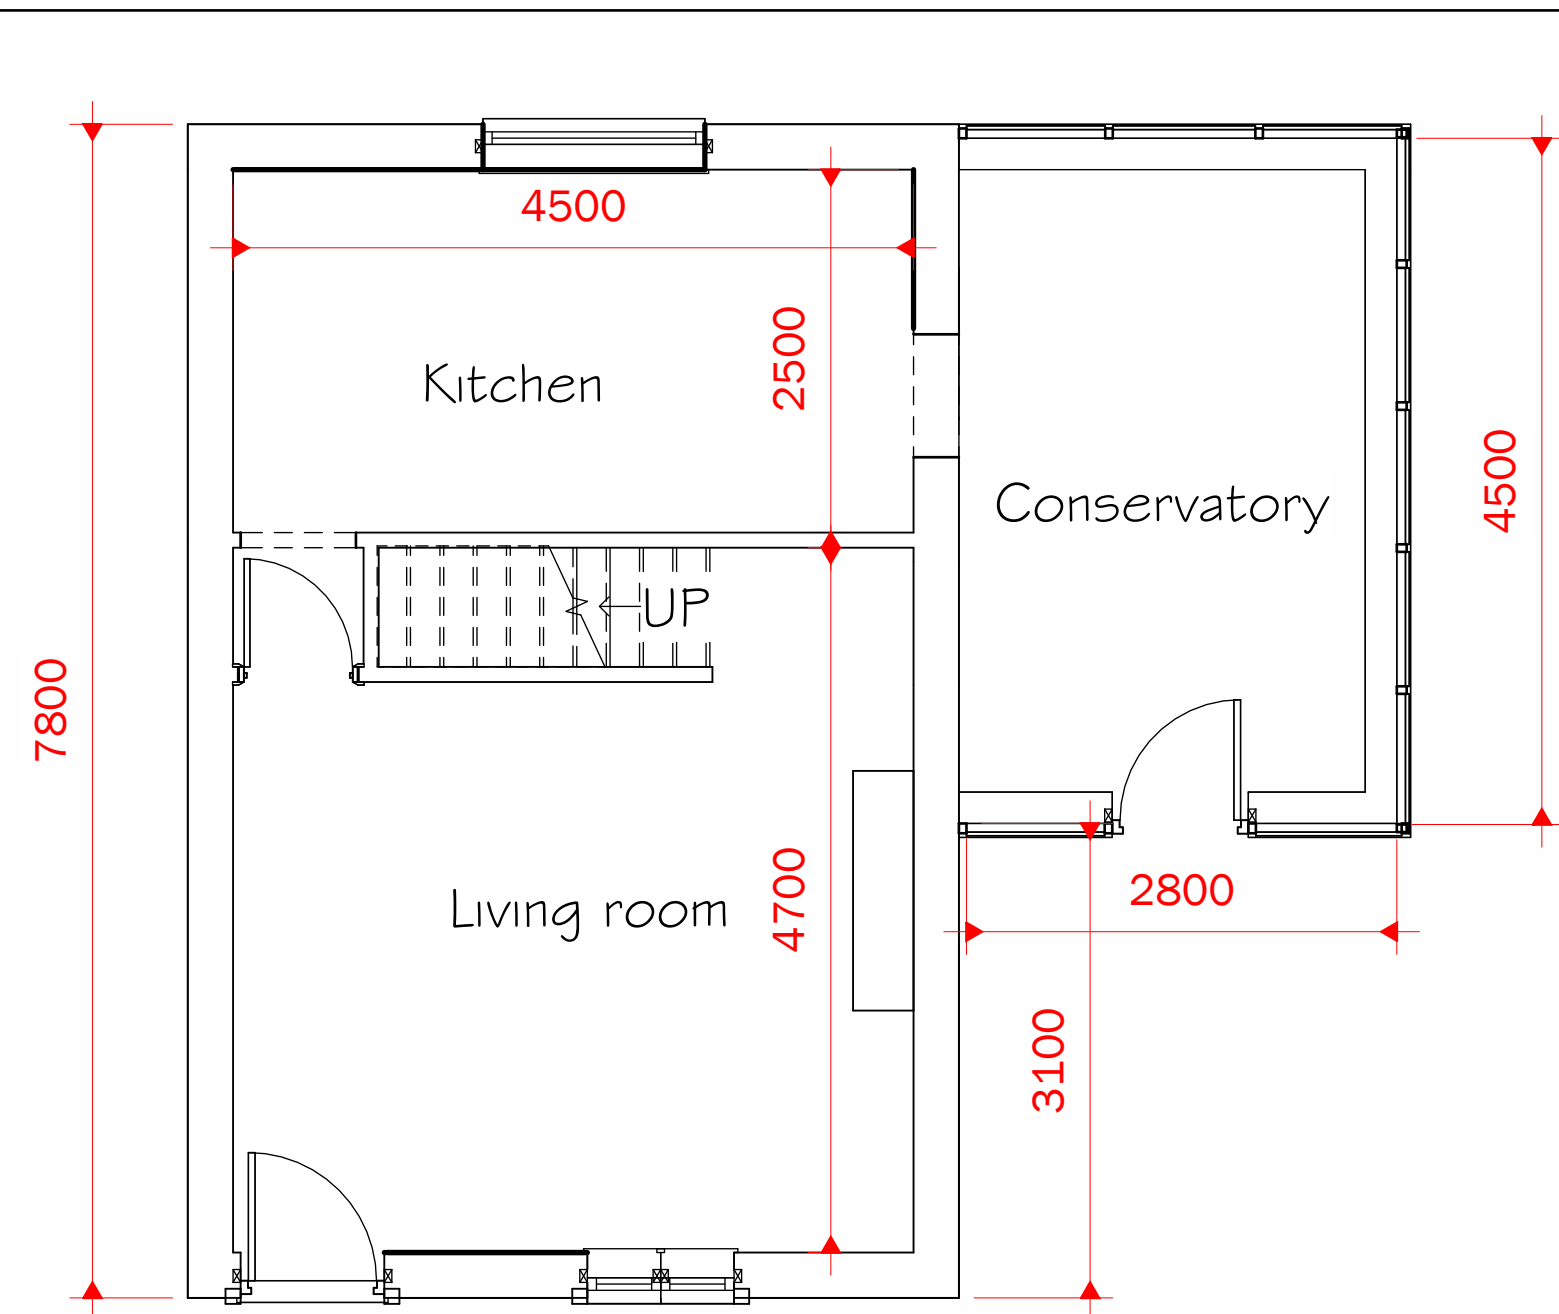


1 0 GROUND FLOOR
1 : 50

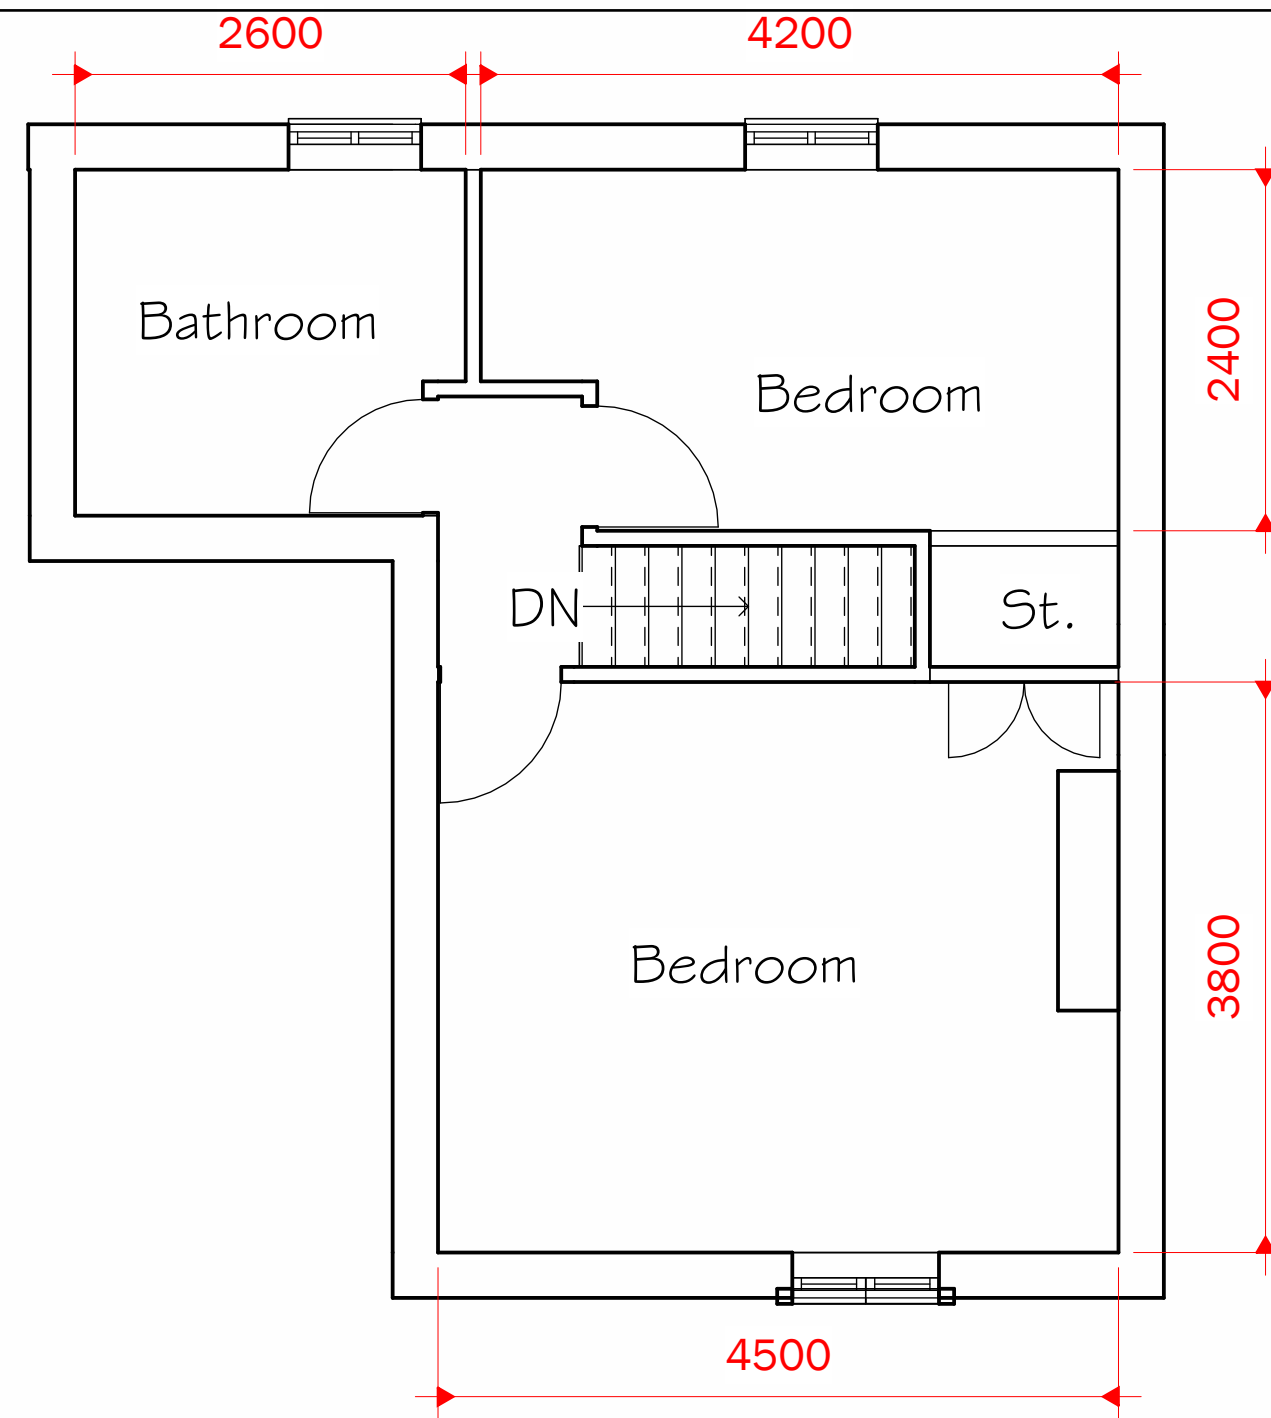


2 1 FIRST FLOOR
1 : 50

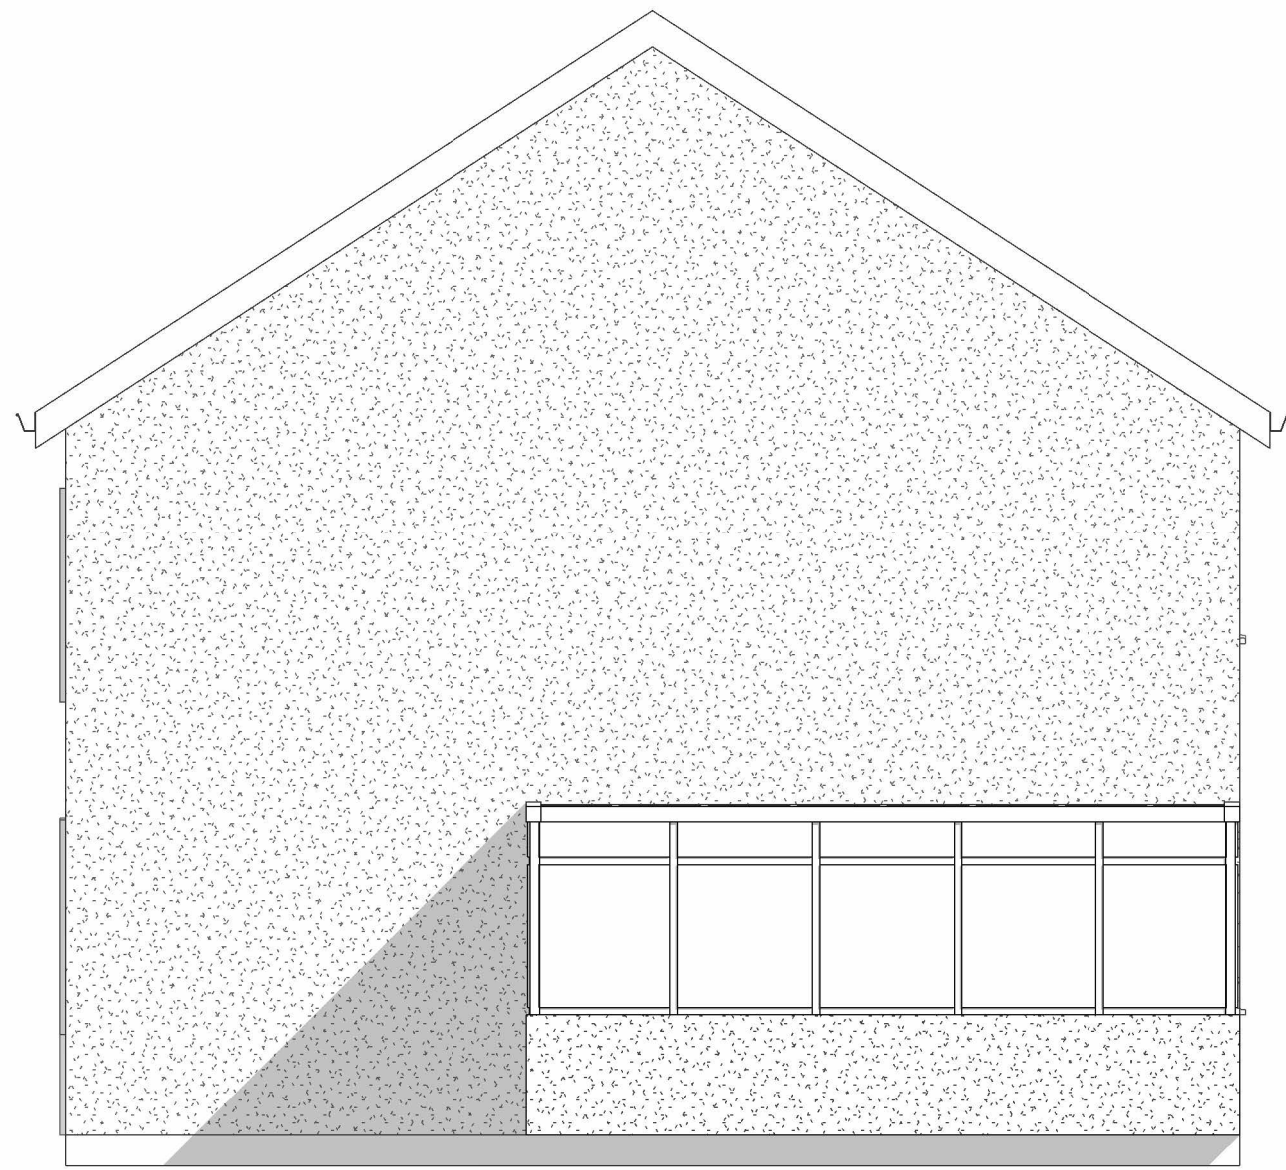


3 EXISTING EAST
1 : 50

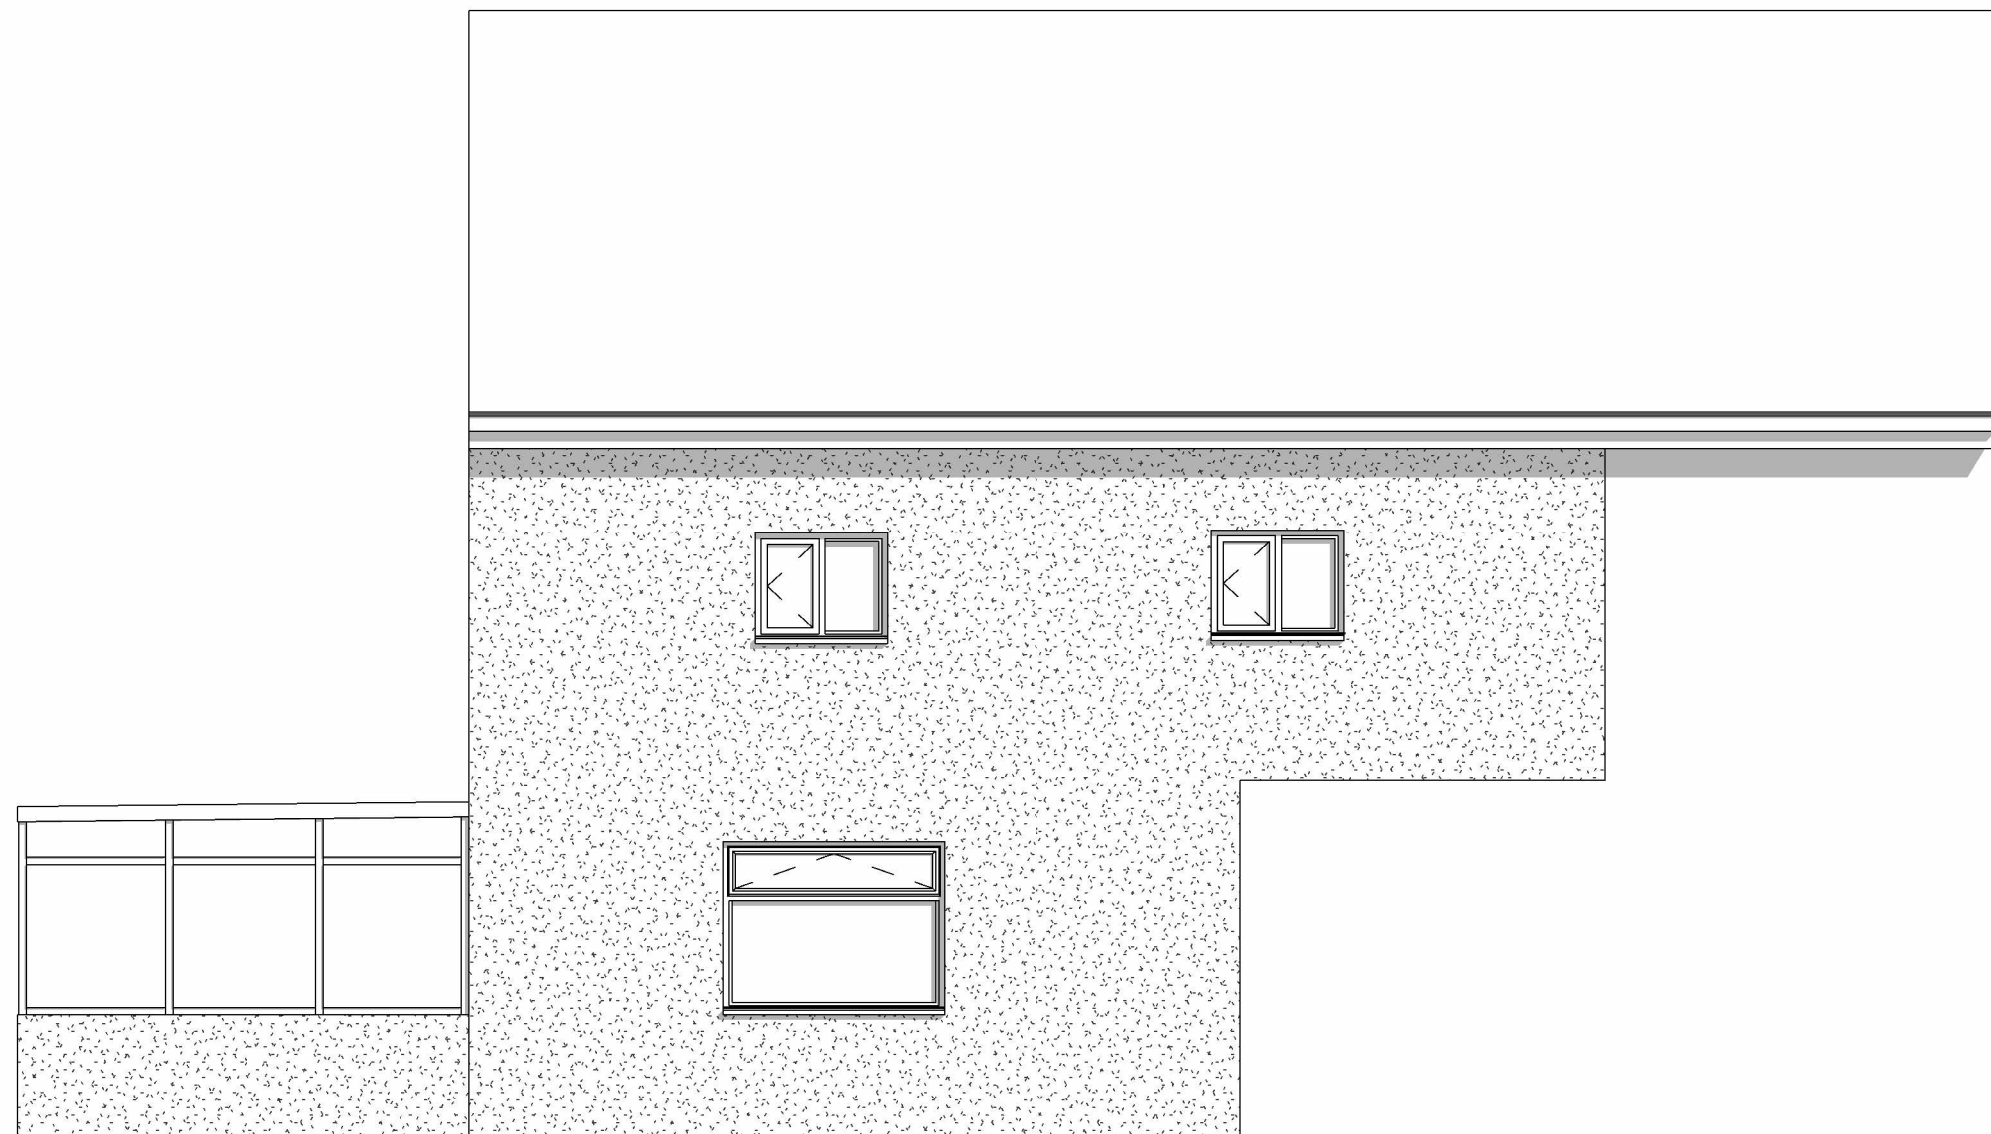

4 EXISTING NORTH
1 : 50

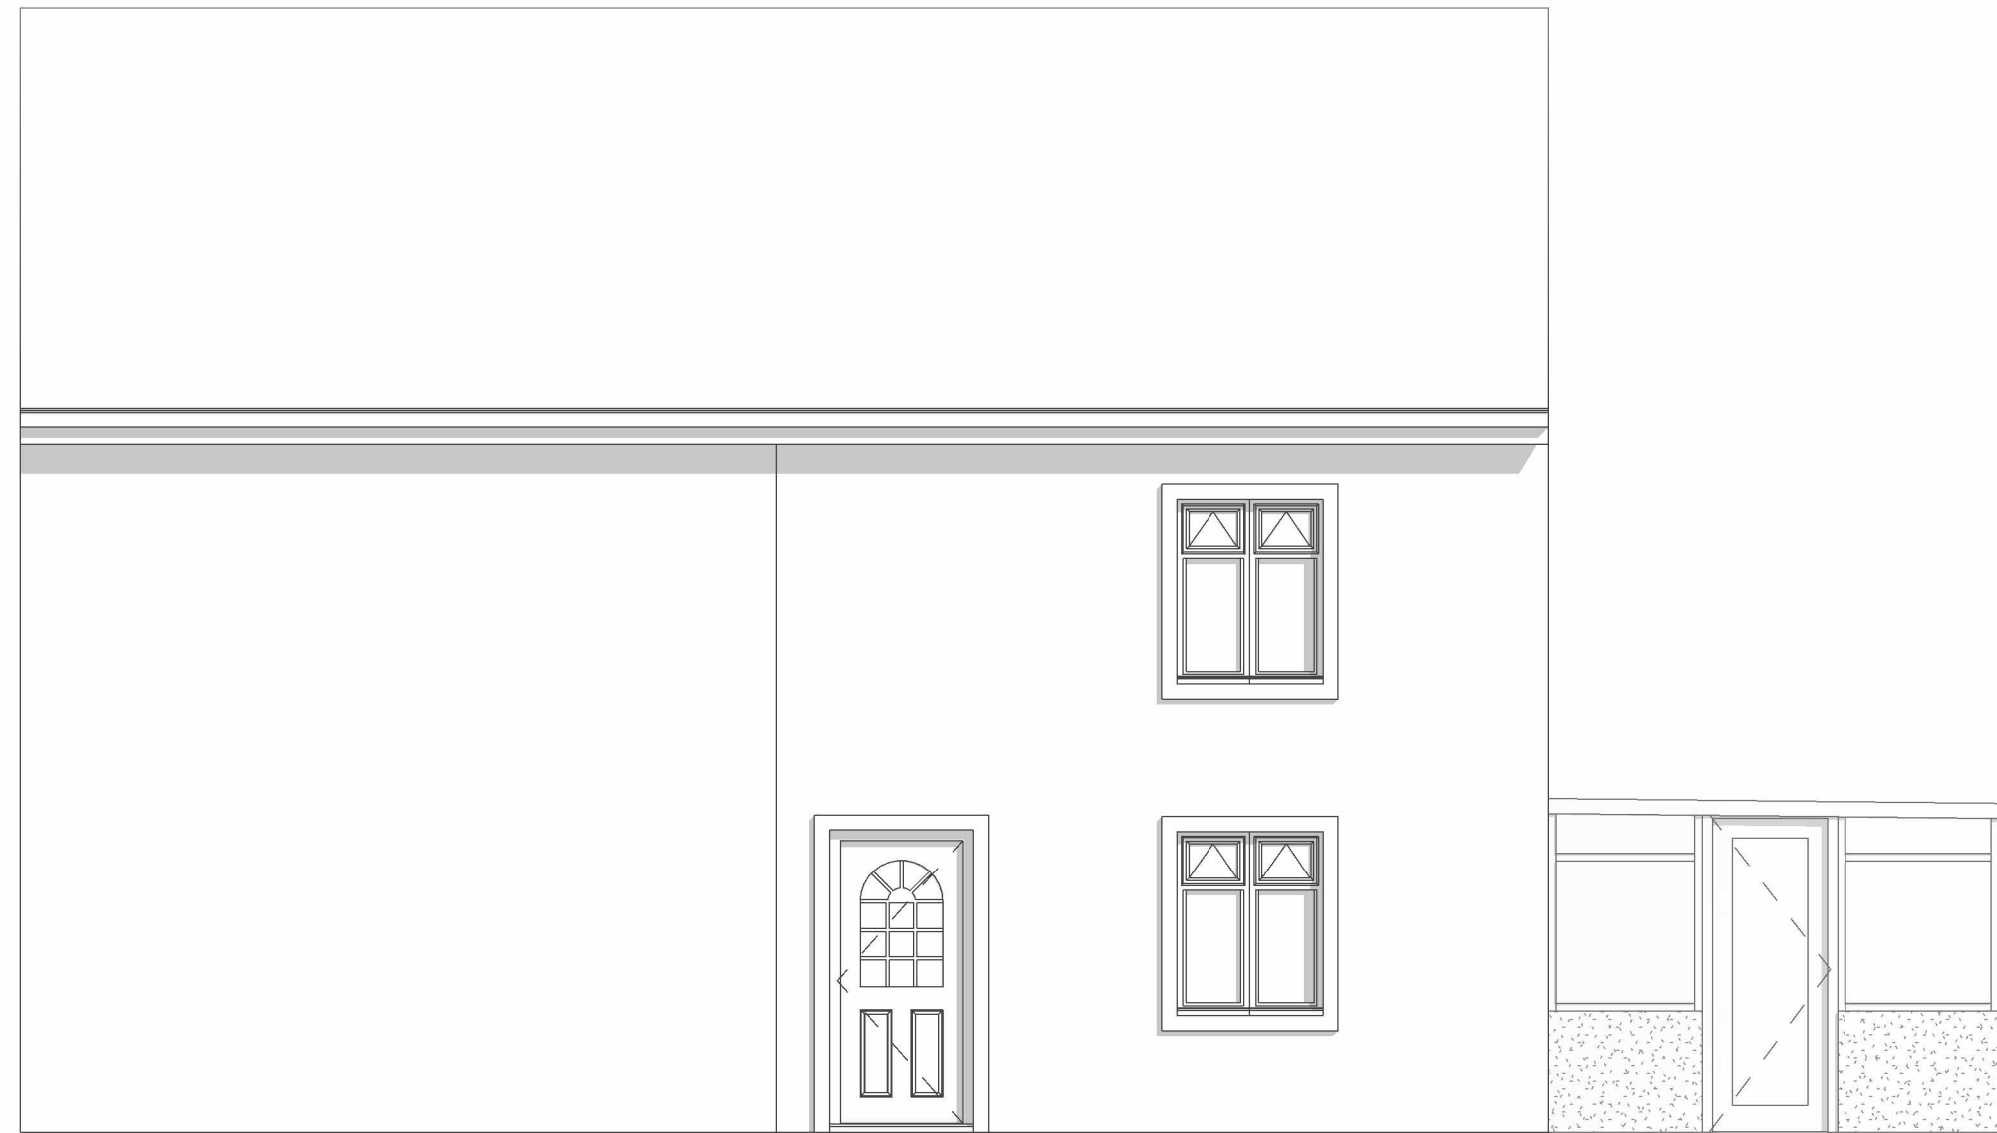

5 EXISTING SOUTH
1 : 50

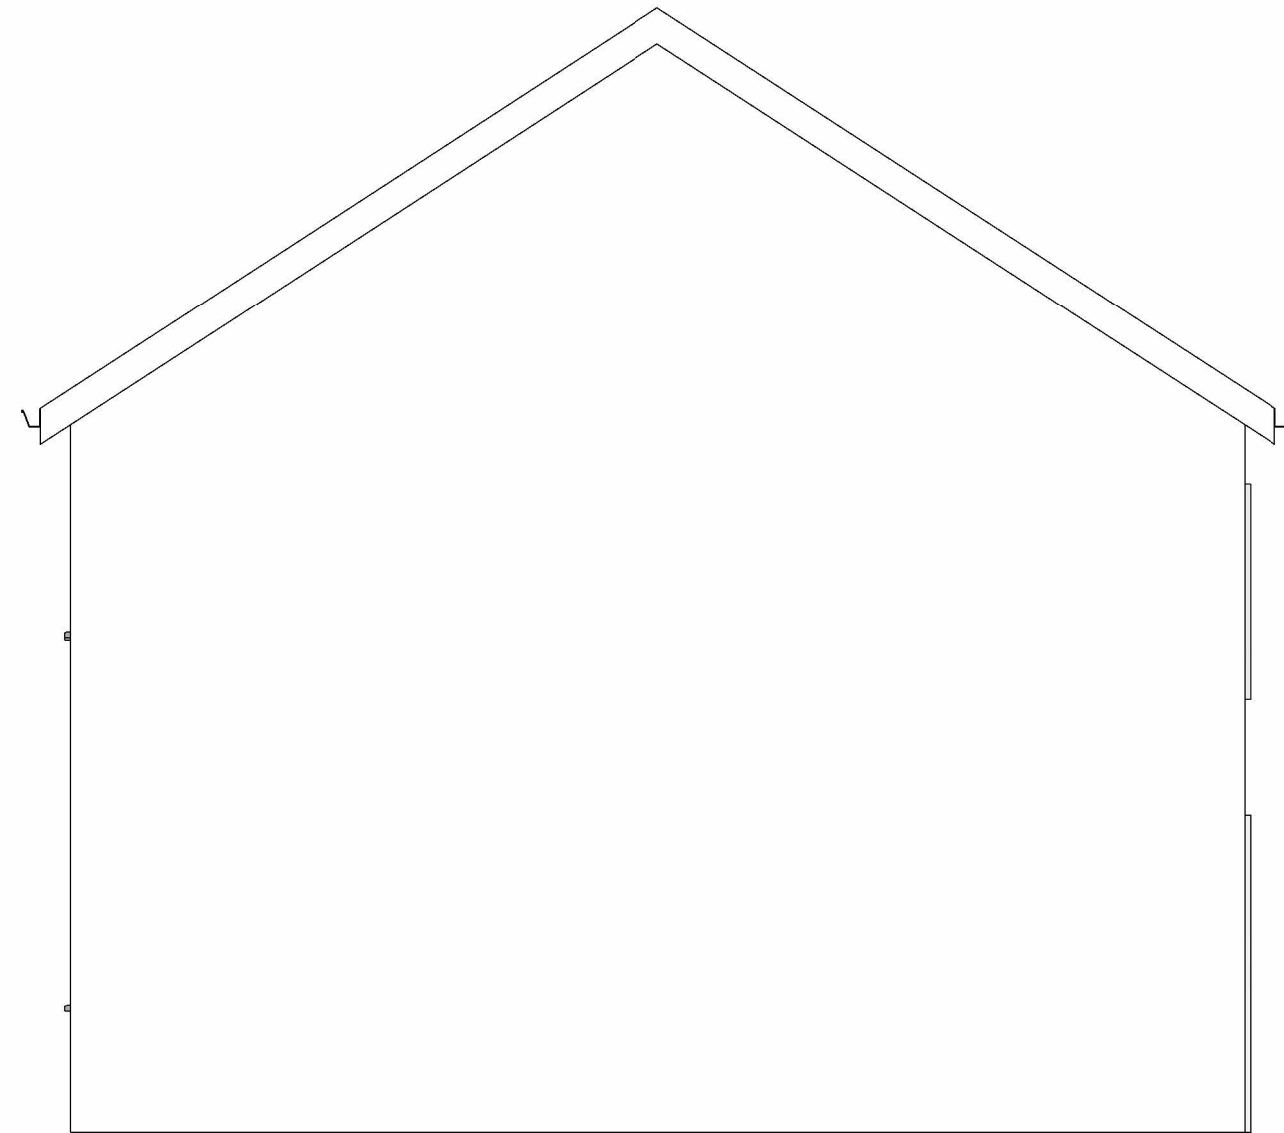

6 EXISTING WEST
1 : 50

Peter Hitchen
Architects

Marathon House
The Sidings Business Park
Whalley, BB7 9SE

01254 823 885

www.peterhitchenarchitects.co.uk

NOTES:

FOR PLANNING APPROVAL ONLY

No.	Description	Date

CLIENT:

Steven McKendrick
5 Stanley Court
Chipping
PR3 2GE

PROJECT:

Proposed extension and
alterations

SHEET:

EXISTING PLANS & ELEVATIONS

Project number PHA/1052

Date 29/10/2025

Drawn by OSJ

Checked by PH

A1.3

Scale 1 : 50

Sheet size A1