

notes

This document is copyright © of Jackson-Crane Architecture. It shall be read in conjunction with all other associated project information including models, specifications, schedules and related consultants documents. Do not scale from documents. All dimensions to be checked on site. Immediately report any discrepancies, errors or omissions on this document to the Originator. If in doubt ASK.

project north

revisions

Rev	Description	Date	Initials

status Planning

client Mr Neil Richards

project Higher Road, Longridge,
Preston, PR3 2YX

drawing title Proposed Section A-A

revision

drawn by DJC


approved by DJC

paper size A3


project number 20-002

scale 1:50

drawing no:
04001

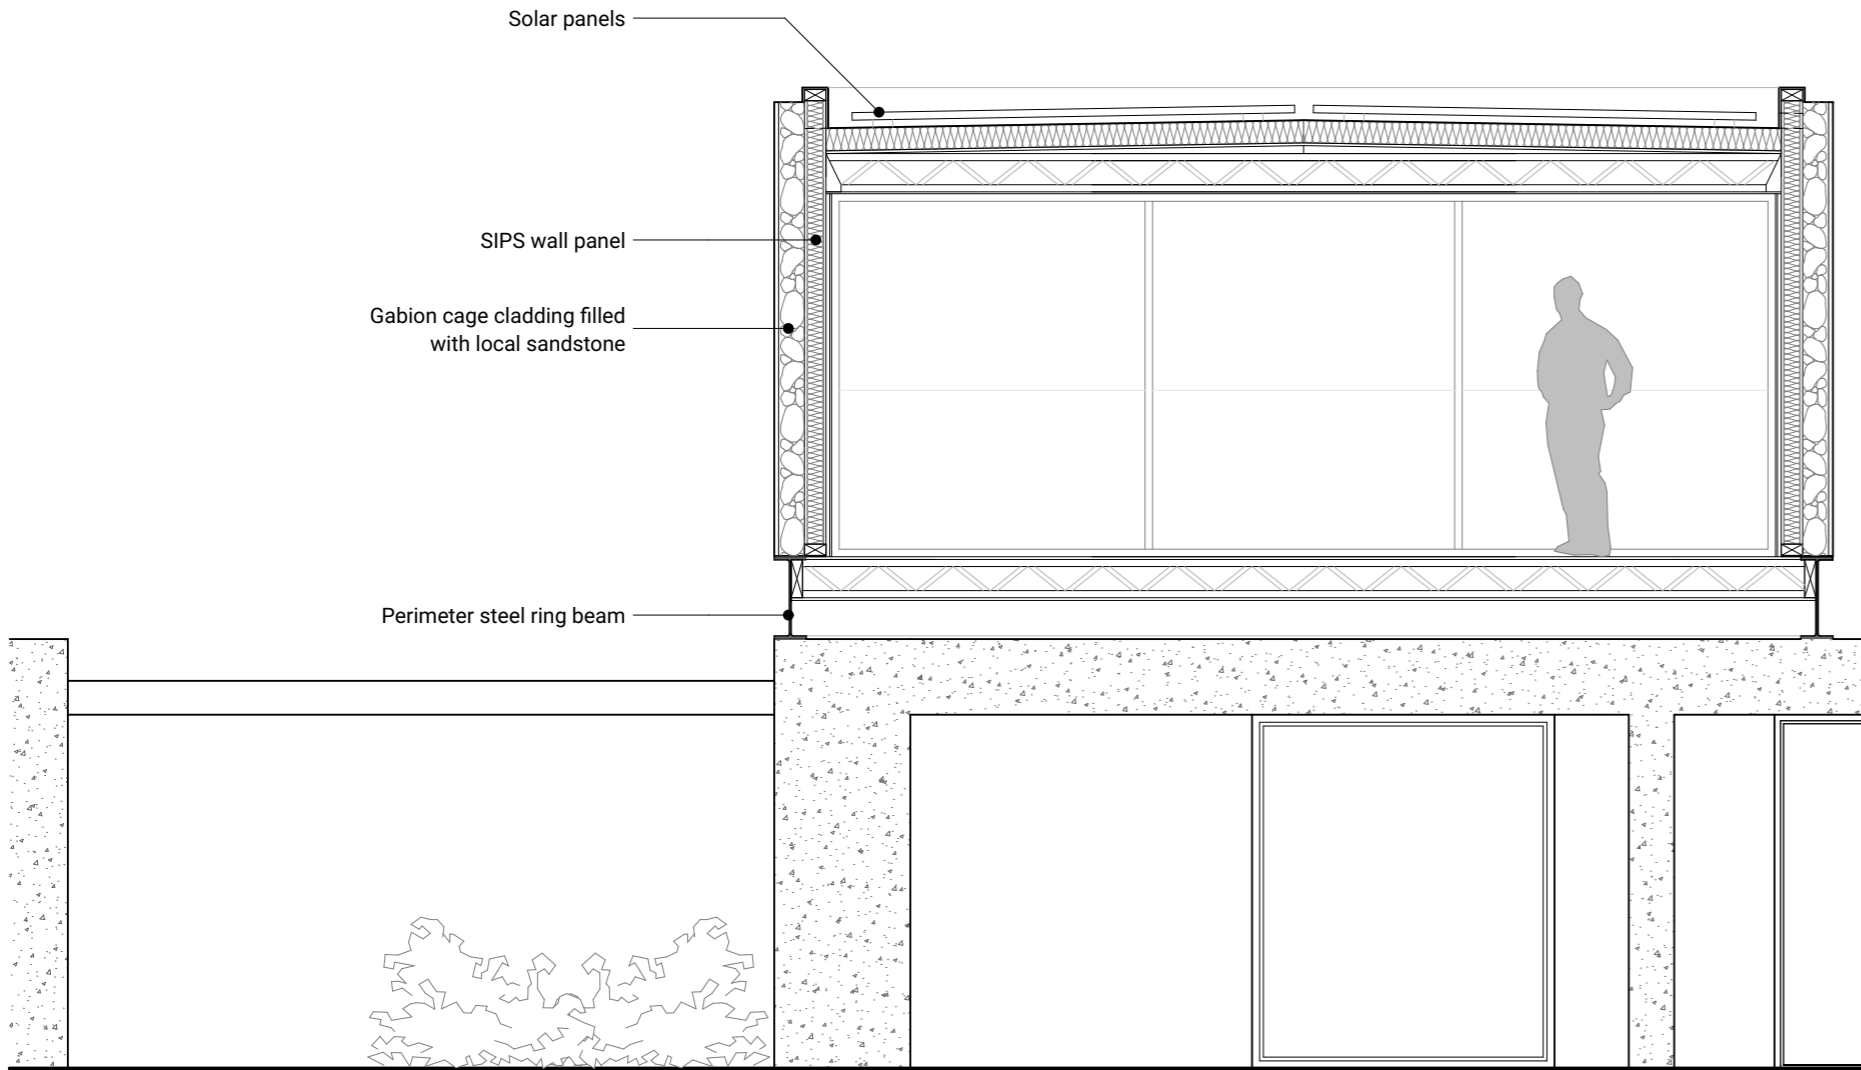

Section A-A (Through gabion cladding)

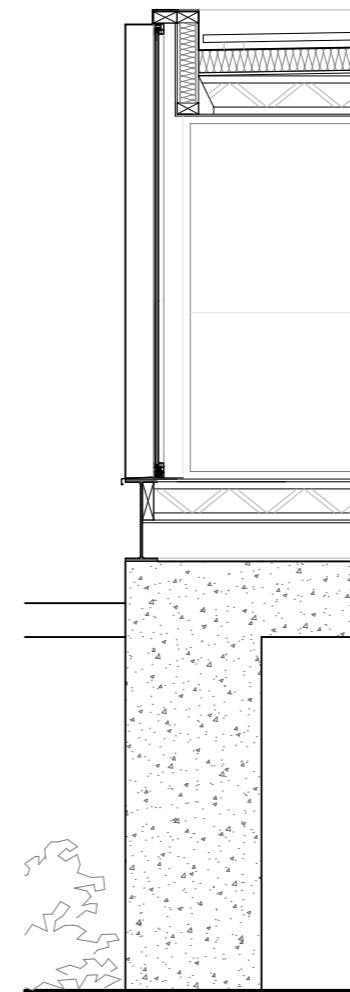

Section A-A (through glazing)