



**LAKELAND**  
**TREE CONSULTANCY**  
ARBORICULTURAL PLANNING SPECIALIST

# Arboricultural Impact Assessment

Bromiley  
Ribchester Road  
Clayton-le-Dale  
BB1 9EG

June 2026

## Project details

|                        |                                                     |
|------------------------|-----------------------------------------------------|
| <b>Job no.</b>         | LTC314                                              |
| <b>Site</b>            | Bromiley, Ribchester Road, Clayton-le-Dale, BB1 9EG |
| <b>Client</b>          | John Hetherington                                   |
| <b>Agent</b>           | Zara Moon Architects                                |
| <b>Arboriculturist</b> | Jennie Keighley PhD MSc MArborA                     |
| <b>Local authority</b> | Ribble Valley Borough Council                       |
| <b>Date</b>            | 26 June 2026                                        |
| <b>Issue</b>           | Final issue for planning                            |

Lakeland Tree Consultancy

Halton Mill, Mill Lane

Halton, Lancashire

LA2 6ND

01524 874124

[info@lakelandtreeconsultancy.co.uk](mailto:info@lakelandtreeconsultancy.co.uk)



## Contents

|                                                                                  | Page no. |
|----------------------------------------------------------------------------------|----------|
| 1. Executive Summary .....                                                       | 1        |
| 2. Introduction .....                                                            | 2        |
| 3. The Site and Tree Population.....                                             | 3        |
| 4. The Development Proposal and Arboricultural Impact Assessment .....           | 5        |
| 5. Protection of Retained Trees.....                                             | 9        |
| 6. Tree Preservation Orders, Conservation Areas and Other Legal Constraints..... | 13       |
| References .....                                                                 | 15       |

## Appendices

Tree Survey Plan

Tree Protection Plan

BS5837 Tree Protection Fencing

BS5837 Tree Survey Schedule

# 1. Executive Summary

- 1.1 This arboricultural impact assessment (AIA) relates to a planning application at Bromiley, Ribchester Road, Clayton-le-Dale for the proposed demolition of the existing dwelling and the subsequent erection of a replacement self-build eco-home.
- 1.2 A tree survey carried out in accordance with BS5837 identified four individual trees, seven groups of trees and three hedges with potential to be impacted by the proposed development works.
- 1.3 Assessment of the proposal indicates that construction of the development will not require the removal of any of the existing trees. Some minor pruning works will be required in order to facilitate construction access.
- 1.4 The existing trees can be adequately protected by means of temporary tree protection fencing, which is to be laid-out as shown on the appended Tree Protection Plan, and by following both the site-specific and general tree protection recommendations provided herein.

## 2. Introduction

2.1 The client's agent instructed Lakeland Tree Consultancy to survey the trees at the site in question and undertake an arboricultural impact assessment (AIA) in relation to a planning application for the proposed demolition of the existing dwelling and the subsequent erection of a replacement self-build eco-home.

2.2 Arboriculturist Jennie Keighley PhD MSc MArborA visited the site on 19 August 2025 and surveyed all trees with reasonable potential to be impacted by the proposed works in accordance with the British Standard guidance, BS5837 (2012) *Trees in relation to design, demolition and construction - Recommendations*.

2.3 This report will assess the potential impacts of the proposed development upon the existing tree population and outline the tree protection measures needed to prevent retained trees from being damaged during the construction works. It should be supplied to the Local Planning Authority (LPA) to allow them to determine the planning application and its contents should be adhered to by the appointed contractor, should the development be approved.

### 3. The Site and Tree Population

#### The site

- 3.1 The site is located at the western extent of the village of Clayton-le-Dale, Lancashire, and is currently a detached residential dwelling with front and rear gardens (see Figure 1) The site is bounded to the north and east by further extents of the client's ownership, to the south by Ribchester Road, from which there are two existing vehicular access points, and to the west by a neighbouring residential property.

#### The tree population

- 3.2 There are established trees and hedges along all of the site boundaries, including native deciduous species such as beech and ash, and ornamental evergreens such as cypress and western red cedar. Neighbouring land parcels to the north and east of the site also owned by the client contain a number of mature trees, including oak, birch, beech, ash, sycamore, lime, hornbeam and sweet chestnut.



Figure 1: Google Earth image of application site  
(dated 5 June 2023)

3.3 The BS5837 tree survey identified four individual trees, seven groups of trees and three hedges with potential to be impacted by the proposed development works. These are evidently all within the client's ownership. The positions of the surveyed trees in relation to the existing site are shown on the appended Tree Survey Plan.

3.4 The retention value of the surveyed trees was categorised using the guidance given in Table 1 of BS5837 (2012), which is explained in the appended Tree Survey Schedule. Three trees and four groups were categorised as moderate quality (B-category) and one tree, three groups and the hedges were categorised as low quality (C-category).

#### Veteran trees

3.5 Trees classified as veteran or ancient are of exceptionally high value and are afforded special consideration as “irreplaceable habitats” within the National Planning Policy Framework (NPPF). The tree survey did not identify any notable, veteran or ancient trees at this site, as defined by Lonsdale (2013). It may not have been possible to thoroughly inspect all trees, however, where they were located off-site or where they were located within heavily overgrown areas, for example.

## 4. The Development Proposal and Arboricultural Impact Assessment

### The development proposal

- 4.1 The Proposed Site Plan (drawing number 205.24 05 Rev A) and further information provided by the agent, Zara Moon Architects, indicate that the planning application is for the proposed demolition of the existing dwelling with integral garage and the subsequent erection of a replacement self-build eco-home with integral garage. The existing dual access arrangement is to be retained. Site landscaping includes the construction of a series of walls, including along the road frontage.

### Services and drainage

- 4.2 The Proposed Site Plan provided does not show proposed services or drainage at this stage, although it is anticipated that existing infrastructure will be utilised and there is no foreseeable requirement for new services or drainage to encroach within the root protection areas (RPAs) of existing trees or hedges.
- 4.3 New provisions, if required, including service trenches, electric car charging points and connections, heat pump infrastructure and foul and surface water drainage, including pipes, channels, sewage treatment plants and surface water attenuation features, should be sited so as to avoid the RPAs of retained trees and hedges wherever possible. Where the installation of services or drainage within RPAs cannot be avoided, excavation must be carried out using hand-held tools only and in accordance with the NJUG Volume 4 guidance, taking care to minimise any root damage.

### Tree removals

4.4 Assessment of the Proposed Site Plan provided indicates that construction of the development will not require the removal of any of the existing trees or hedges.

### Tree works

4.5 Anticipated facilitation pruning requirements are shown in the preliminary Tree Works Schedule below (Table 1). The proposed works should be reviewed prior to construction, should the development be approved, in case any aspects of the site design or layout have changed since this report was prepared. All tree works should be carried out by a suitably qualified, experienced and insured arborist and must be in accordance with the British Standard guidance BS3998 (2010)

*Tree work - Recommendations.*

Table 1: Preliminary Tree Works Schedule

| ID no. | Species     | BS5837 cat. | Recommendation   |
|--------|-------------|-------------|---|
| T3     | Ash         | C           | Prune to lift crown, where overhanging driveway, to provide a 4m ground clearance for construction vehicles                                           |
| G1     | Cherry etc. | C           | Prune to lift crowns, where overhanging driveway, to provide a 4m ground clearance for construction vehicles and a 1m clearance from demolition works |

### RPA encroachments

4.6 As shown on the appended Tree Protection Plan, proposed works within or close to the RPAs of retained trees include: -

- Construction of walls within RPAs of T1, T2, T3, G3, H1 and H2
- Resurfacing of driveway within RPAs of T1, T2 and T3
- Installation of electric gates close to T1 and T2

Operations with potential to impact tree RPAs must be carried out in accordance with the preliminary arboricultural method statement and general tree protection requirements provided later in Section 5.

### Future tree pressures

4.7 The AIA seeks to identify any reasonably foreseeable sources of conflict between the existing trees and the proposed development that would lead to future pressure to remove or significantly prune the trees. This can include shading issues and nuisance issues, such as the dropping of fruit or leaf litter. The assessment does not include proposed new trees, the details of which may not have been available at the time this report was prepared.

4.8 No specific future tree pressures have been identified in relation to the proposed development at this site.

4.9 The AIA does not include the collection of soil samples to assess the potential for roots of existing, proposed or removed trees to affect soil structure and potentially impact neighbouring foundations. It is recommended that soils are professionally assessed and foundations are designed accordingly, in line with the guidance provided in the NHBC Standards (2025) 4.2 *Building near trees*.

## 5. Protection of Retained Trees

### Tree protection fencing

- 5.1 Adequate protection of the retained trees during the development is paramount in ensuring their future health and survival. Creating a construction exclusion zone by erecting temporary fencing around the perimeter of the trees' RPAs is the most effective way of protecting them during the works. It is important that tree protection fencing is secured into the ground, so that it cannot be easily moved or shunted out of place whilst the construction works are underway.
- 5.2 For the development in question, the default BS5837 tree protection fencing specification, as shown on the appended illustration, is expected to be suitable, although the angled support struts may be excluded due to space limitations, where fence panels directly abut foliage. It may be possible to agree an alternative fencing specification with the LPA Tree Officer prior to commencement, if required. The fencing is to be laid-out as indicated on the appended Tree Protection Plan prior to any works on site, including site preparation, demolition and deliveries, and shall remain in place until construction is complete and all associated materials have been removed from site.
- 5.3 Once erected, the tree protection fencing shall be labelled at regular intervals with all-weather notices stating 'TREE PROTECTION AREA - KEEP OUT!'. The construction exclusion zone shall be considered sacrosanct and the tree protection fencing must be kept well-maintained and functional for the duration of the construction works. Any form of construction access, including storage of materials, equipment, stone or earth and tracking of vehicles or plant, is prohibited within the construction exclusion zone.

### Preliminary arboricultural method statement

5.4 An arboricultural method statement intends to identify site operations with reasonably foreseeable potential to adversely impact the health of trees within or close to the development site and outlines the necessary actions and precautions required during the development process to minimise the risk of causing damage to trees (see Table 2, below).

5.5 As this arboricultural method statement is provided pre-determination, it should be considered preliminary, pending the confirmation of all design details, such as services, drainage, boundary treatments and detailed construction specifications. A detailed arboricultural method statement, including a sequence of works and programme of site monitoring and arboricultural supervision, can be conditioned to a planning approval, where necessary.

Table 2: Site-specific guidance for operations within tree RPAs

| Operation             | BS5837 Guidance   |
|-----------------------|---|
| Construction of walls | <ul style="list-style-type: none"> <li>• As part of site landscaping, new walls are proposed within the RPAs of T1, T2, T3, G3, H1 and H2</li> <li>• Where within RPAs, wall footings must be dug using hand-held tools only</li> <li>• There must be no mechanical excavation within RPAs</li> <li>• Roots encountered during the hand-dig that are greater than 25mm in diameter (thumb-width) must not be severed, as these may be important for the tree's health or stability</li> <li>• Such roots must be preserved and incorporated into the foundation design without being cut, torn or damaged</li> <li>• Piles, pads or pillars can be used instead of strip footings in order to bridge over tree roots, where required</li> <li>• This is expected to be necessary adjacent to beech T1, where there is high likelihood of important structural tree roots being present, which must not be severed</li> <li>• Roots encountered that are less than 25mm in diameter may be severed, making a clean cut with a suitable sharp tool, such as a handsaw or bypass secateurs, so that the wound area is as small as possible</li> </ul> |

Table 2 continued: Site-specific guidance for operations within tree RPAs

| Operation                      | BS5837 Guidance   |
|--------------------------------|---|
| Resurfacing of driveway        | <ul style="list-style-type: none"> <li>• Renewal of the existing driveway surface is projected to be required within the RPAs of trees T1, T2 and T3</li> <li>• There must be no mechanical excavation within RPAs, so the existing surface shall be removed using hand-held tools only, working backwards over the area to avoid moving over exposed ground</li> <li>• Important tree roots, essential for health or structural stability are likely to be growing close to the surface, so care must be taken not to disturb or damage roots that might be present directly underneath the existing bitmac</li> <li>• If possible, the existing sub-base should be left in place and augmented, to avoid root disturbance</li> <li>• Ground levels within the RPA must not be lowered and roots must not be damaged or severed</li> <li>• Soil within the RPA must not be left exposed for a prolonged period, so should be covered with geomembrane or similar to prevent desiccation if the new surface is not being laid straight away</li> <li>• Installation of edge supports must not require tree roots to be damaged or severed, so must be of a design whereby they can sit at or above existing soil level and be pinned in place</li> </ul> |
| Installation of electric gates | <ul style="list-style-type: none"> <li>• The new entrance gates close to trees T1 and T2 are expected to be electric in nature</li> <li>• Gates of a sliding design should move away from trees wherever possible, to avoid trenching within the RPA</li> <li>• Where trenching within RPAs is unavoidable, such as to install the electrical connection, it shall be carried out using hand-held tools only, taking care to minimise any root damage</li> <li>• Roots encountered during the hand-dig that are greater than 25mm in diameter (thumb-width) must not be severed, as these may be important for the tree's health or stability</li> <li>• Roots encountered that are less than 25mm in diameter may be severed, making a clean cut with a suitable sharp tool, such as a handsaw or bypass secateurs, so that the wound area is as small as possible</li> <li>• Roots must not be left exposed, as they may desiccate and die, so trenches must be back-filled as soon as possible</li> </ul>   |

## 5.6 General tree protection requirements

- The tree protection fencing shall be installed prior to any works on site, including site preparation, demolition and deliveries
- The tree protection fencing shall be kept well-maintained and functional for the duration of the works and shall not be moved until construction is complete and all associated materials have been removed from site
- Vehicles and plant shall not operate within RPAs, unless there is an existing hard surface in place or load-appropriate ground protection has been installed
- Soil levels within RPAs shall not be raised or lowered, unless authorised in advance by the LPA
- Soil within RPAs shall not be scraped, skimmed or mechanically compacted. The majority of tree roots are found in the top 600mm of soil, so even a shallow scrape can cause detrimental root damage
- Materials, equipment, vehicles, skips, demolition arisings, stone or earth shall not be stored within soft-surfaced RPAs
- Oil, fuel, chemicals, cement or any other material with potential to cause damage to trees shall not be poured, stored, mixed, washed or discharged within tree RPAs. Consideration shall also be given to the topography of the site to prevent materials running towards trees
- Services and drainage shall not be installed below ground level within RPAs, unless authorised in advance by the LPA
- Surface water run-off shall not be re-diverted into or out of tree RPAs
- Fires shall not be lit within 10m of any tree crown or RPA
- Temporary buildings, including welfare units and portable toilets, shall not be sited within soft-surfaced RPAs
- Notice boards, telephone cables, anchorage for equipment or any other services shall not be attached to trees
- Deliveries by crane or tipper truck shall be supervised by the site manager, ensuring the vehicle operates in a manner in which trees are not put at risk of damage
- Incidents of damage to a tree or with potential to damage a tree, such as an incursion, accident, impact or spillage, shall be logged and reported to the Project Arboriculturist forthwith, who will advise on the nature and timescale of any remedial action required

## 6. Tree Preservation Orders, Conservation Areas and Other Legal Constraints

- 6.1 Trees may be subject to legal protection, by means of being covered by a Tree Preservation Order (TPO) or by being located within a Conservation Area. It is an offence to cut down, uproot, top, lop, cause wilful damage or destruction of protected trees without the appropriate consent from the Local Authority. Fines for carrying out unauthorised works to protected trees can be considerable. The Local Authority must be given six-weeks' notice prior to the removal of trees within a Conservation Area with a stem diameter greater than 75mm (at a height of 1.5m above ground level). To carry out works on trees covered by a TPO, a formal application must be made to the Local Authority, which should be determined within an eight-week period.
- 6.2 According to Ribble Valley Borough Council's website ([www.ribblevalley.gov.uk](http://www.ribblevalley.gov.uk); searched 7/11/25), the site is not located within a Conservation Area. The client's agent confirms that all trees within the site and adjacent land are protected by an area TPO. It is always advisable to check for any statutory tree protection directly with the Council prior to carrying out any tree works that are not authorised as part of a detailed planning approval.
- 6.3 It should be noted that, subject to certain exemptions, a felling license must be obtained from the Forestry Commission for felling of trees that will equate to more than five cubic metres of timber in a calendar quarter. This does not, however, apply to tree removals that are authorised under a detailed planning approval.

- 6.4 Hedgerows meeting a particular series of criteria may be classed as 'important' and afforded legal protection under the Hedgerows Regulations 1997. It is an offence to remove an important hedgerow without appropriate consent from the Local Authority.
- 6.5 Birds, bats and certain other species are protected by the Wildlife and Countryside Act 1981. It is an offence to disturb wild birds within the nesting season (from March to August inclusive) and bats at any time of year, and this must be taken into account whilst carrying out tree works. The advice of a suitably qualified and licensed ecologist must be sought if the presence of birds, bats or other protected species is identified before or during tree works.

## References

British Standards Institute (2014) *BS8545 Trees: from nursery to independence in the landscape - Recommendations*

British Standards Institute (2012) *BS5837 Trees in relation to design, demolition and construction - Recommendations*

British Standards Institute (2010) *BS3998 Tree work - Recommendations*

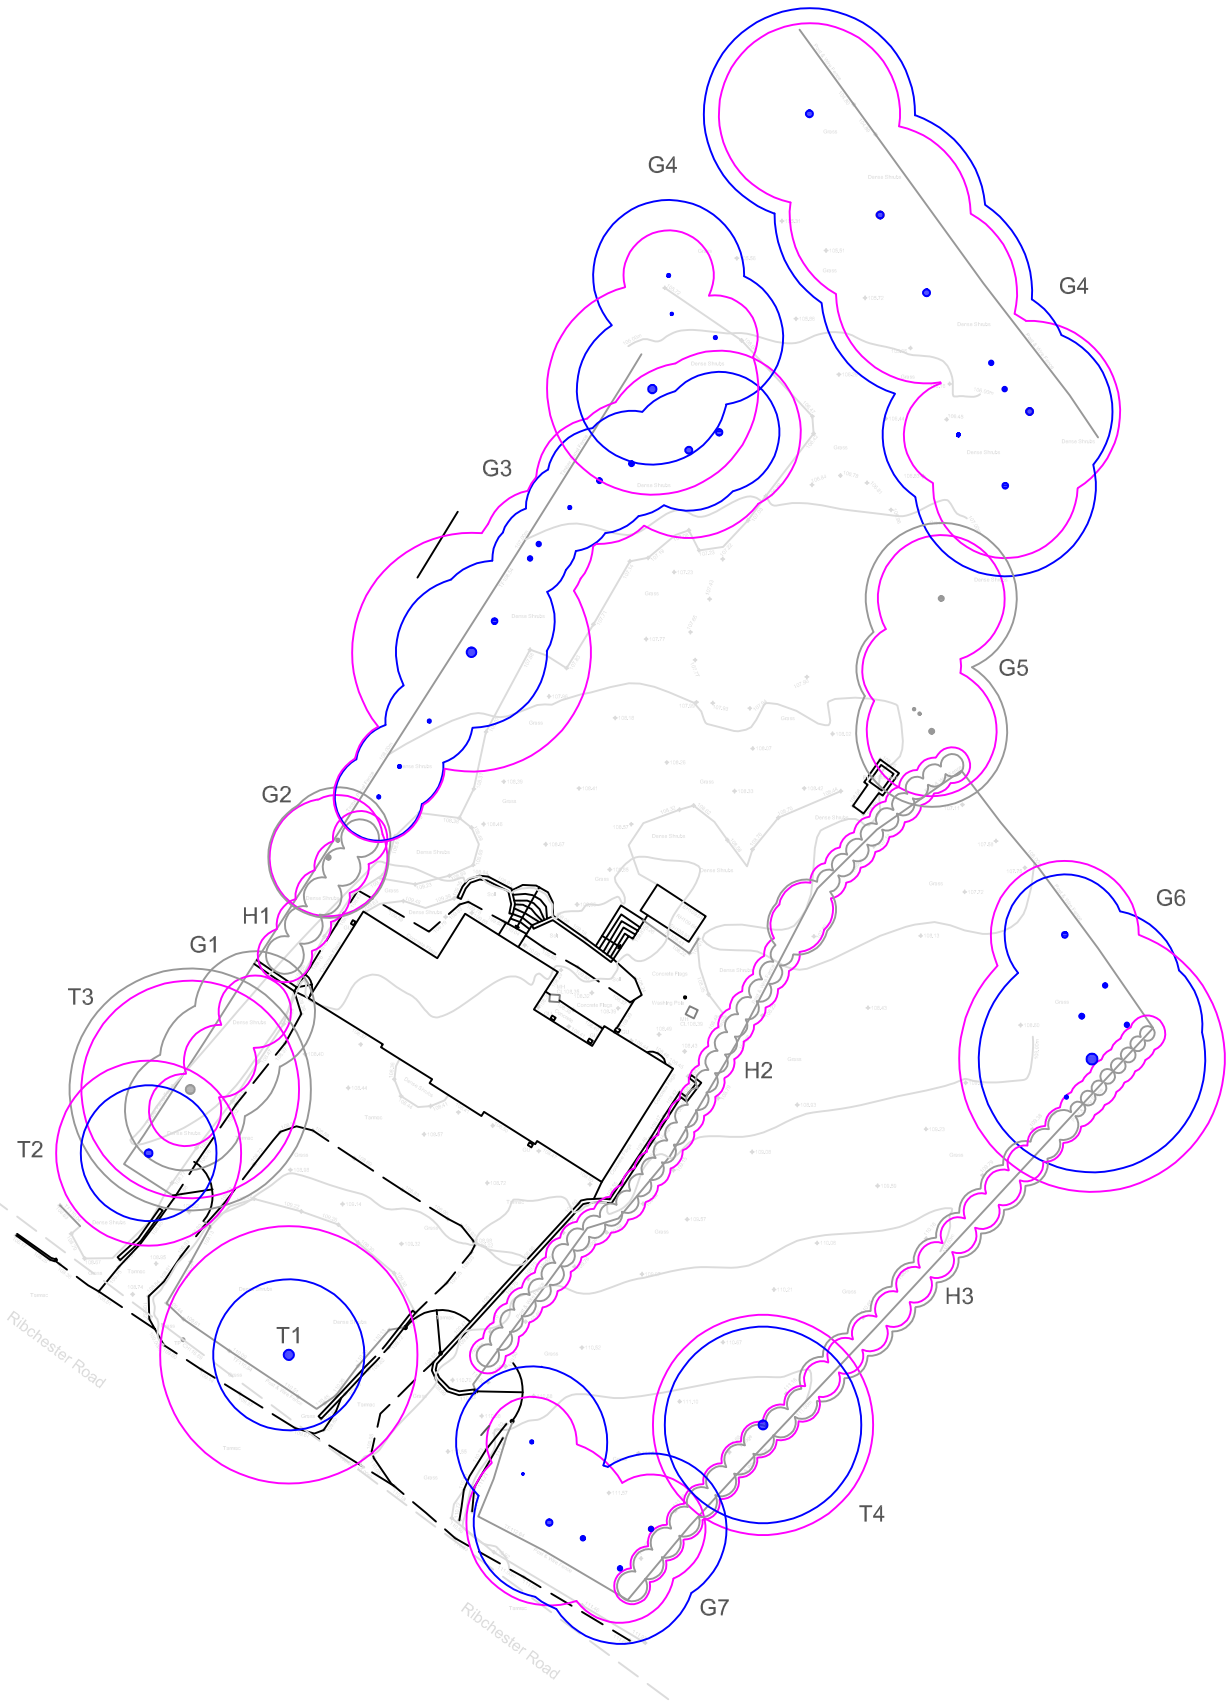
Lonsdale, D. (ed.) (2013) *Ancient and other veteran trees: further guidance on management*. The Tree Council, London

NHBC (2025) *NHBC Standards: 4.2 Building near trees*. Available online at <https://nhbc-standards.co.uk/>

The National Joint Utilities Group (2007) *Volume 4 - NJUG Guidelines for the planning, installation and maintenance of utility apparatus in proximity to trees*



# Tree Survey Plan

| Tree Survey Schedule Summary |                         |      |
|------------------------------|-------------------------|------|
| ID                           | Species                 | Cat. |
| T1                           | Beech                   | B    |
| T2                           | Beech                   | B    |
| T3                           | Ash                     | C    |
| T4                           | Oak                     | B    |
| G1                           | Various                 | C    |
| G2                           | 2no. beech              | C    |
| G3                           | Thuja, cypress, spruce  | B    |
| G4                           | Deciduous mix           | B    |
| G5                           | Plum, apple             | C    |
| G6                           | 6no. oak, birch, spruce | B    |
| G7                           | Birch, beech, oak       | B    |
| H1                           | Laurel                  | C    |
| H2                           | Various                 | C    |
| H3                           | Hawthorn                | C    |



Site Plan  
as Existing

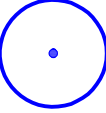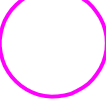BS5837 Tree retention categories:

-  Category A  
High quality tree
-  Category B  
Moderate quality tree
-  Category C  
Low quality tree
-  Category U  
Unsuitable for retention
-  Root protection areas (RPAs)

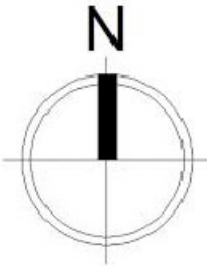
Identification numbers:

- T = individual tree
- G = group of trees
- W = woodland
- H = hedge

**Site:**  
Bromley  
Ribchester Road  
Clayton-le-Dale  
BB1 9EG

**Client:**  
John Hetherington





**Date:** August 2025  
**Scale:** 1:500 at A3  
**Drawing:** LTC314-TSP Rev A  
**Drawn by:** JK



Halton Mill, Mill Lane, Halton, LA2 6ND  
[info@lakelandtreeconsultancy.co.uk](mailto:info@lakelandtreeconsultancy.co.uk)  
01524 874124

| Tree Survey Schedule Summary |                         |      |                |
|------------------------------|-------------------------|------|----------------|
| ID                           | Species                 | Cat. | Recommendation |
| T1                           | Beech                   | B    | Retain         |
| T2                           | Beech                   | B    | Retain         |
| T3                           | Ash                     | C    | Retain         |
| T4                           | Oak                     | B    | Retain         |
| G1                           | Various                 | C    | Retain         |
| G2                           | 2no. beech              | C    | Retain         |
| G3                           | Thuja, cypress, spruce  | B    | Retain         |
| G4                           | Deciduous mix           | B    | Retain         |
| G5                           | Plum, apple             | C    | Retain         |
| G6                           | 6no. oak, birch, spruce | B    | Retain         |
| G7                           | Birch, beech, oak       | B    | Retain         |
| H1                           | Laurel                  | C    | Retain         |
| H2                           | Various                 | C    | Retain         |
| H3                           | Hawthorn                | C    | Retain         |

# Tree Protection Plan

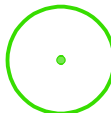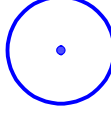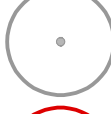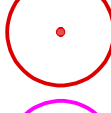-  Category A  
High quality tree
-  Category B  
Moderate quality tree
-  Category C  
Low quality tree
-  Category U  
Unsuitable for retention
-  Root protection areas  
(RPAs)
-  Construction exclusion  
zone and tree protection  
fencing

**Identification numbers:**

T = individual tree  
G = group of trees  
W = woodland  
H = hedge

**Site:**  
Bromiley  
Ribchester Road  
Clayton-le-Dale  
BB1 9EG

**Client:**  
John Hetherington

**Date:** June 2026

**Scale:** 1:500 at A3

**Drawing:** LTC314-TPP Rev A

**Drawn by:** JK



**LAKELAND**  
**TREE CONSULTANCY**

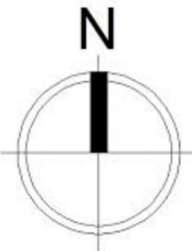
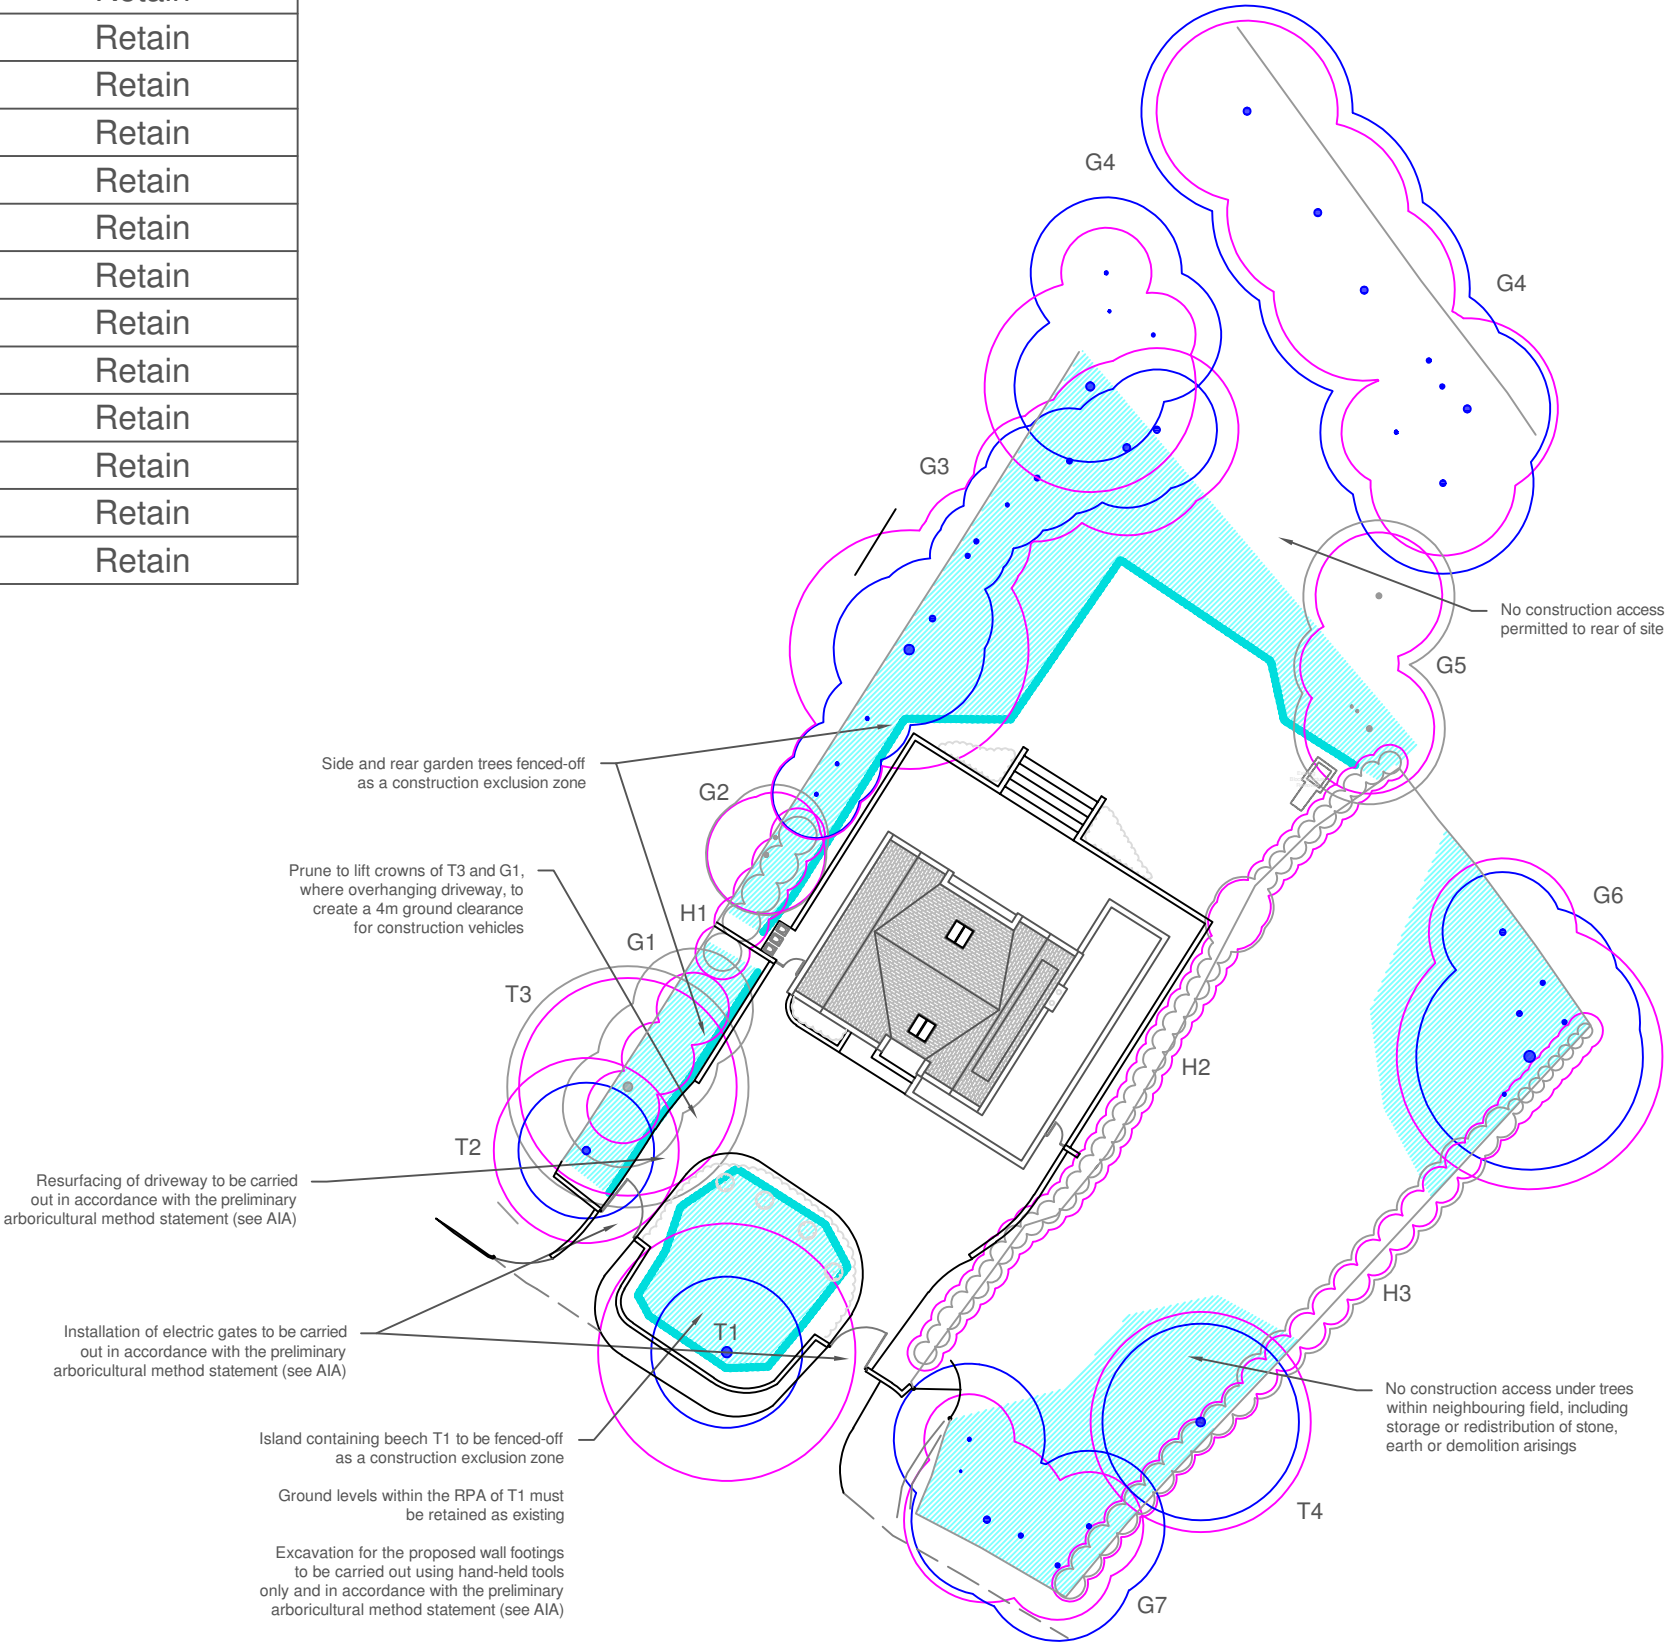
ARBORICULTURAL PLANNING SPECIALIST

Halton Mill, Mill Lane, Halton, LA2 6ND


info@lakelandtreeconsultancy.co.uk

01524 874124

## Site Plan as Proposed



# BS5837 Tree Protection Fencing

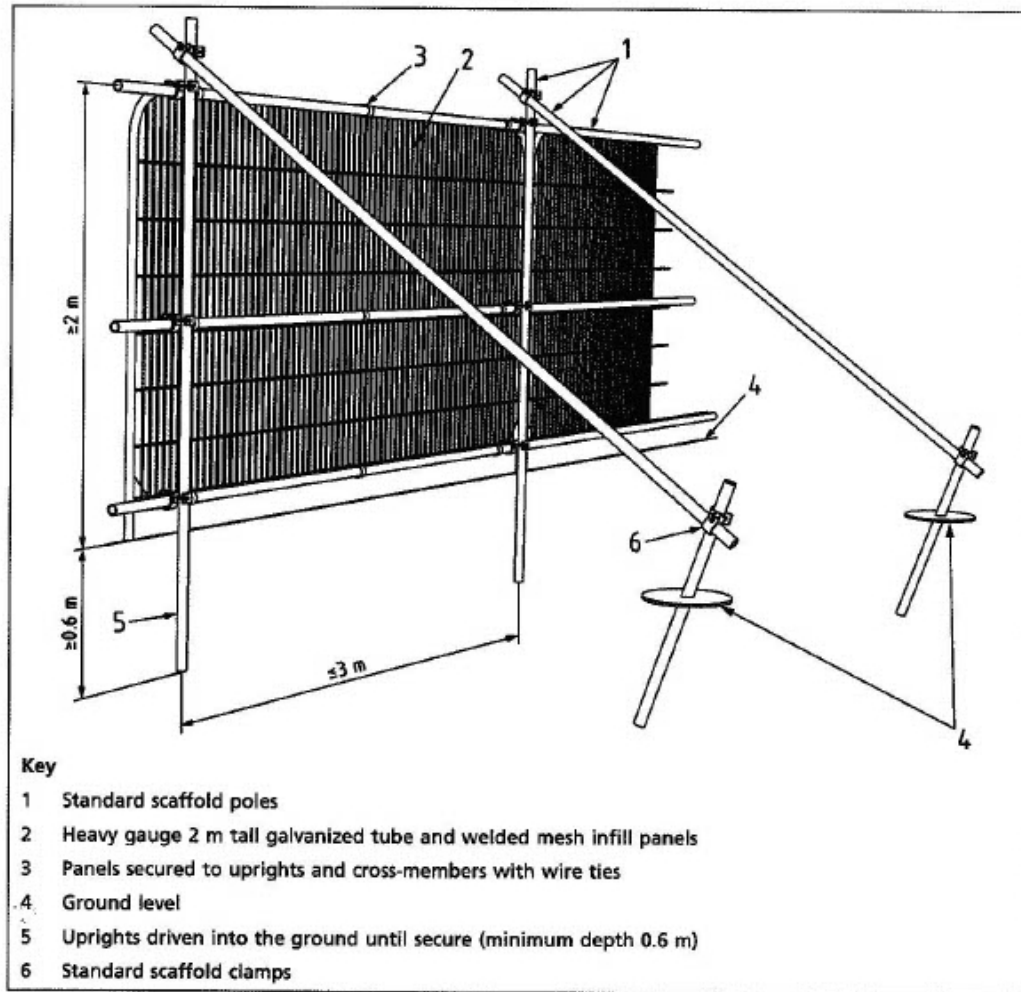

Reproduced from BS 5837:2012 *Trees in relation to design, demolition and construction – Recommendations*, BSI Standards Institution 2012.

## TREE PROTECTION AREA KEEP OUT!

TREES ENCLOSED BY THIS FENCE ARE PROTECTED BY PLANNING CONDITIONS AND ARE SUBJECTS OF A  
TREE PRESERVATION ORDER  
(TOWN & COUNTRY PLANNING ACT 1990)

CONTRAVENTION OF TREE PRESERVATION ORDER MAY LEAD TO CRIMINAL PROSECUTION

THE FOLLOWING **MUST** BE OBSERVED BY ALL PERSONS:-

- THE PROTECTIVE FENCING MUST NOT BE REMOVED
- NO PERSON SHALL ENTER THE PROTECTED AREA
- NO MACHINE OR PLANT SHALL ENTER THE PROTECTED AREA
- NO MATERIALS SHALL BE STORED IN THE PROTECTED AREA
- NO SPOIL SHALL BE DEPOSITED IN THE PROTECTED AREA
- NO EXCAVATION SHALL OCCUR IN THE PROTECTED AREA

ANY INCURSION INTO THE PROTECTED AREA MUST BE  
WITH THE WRITTEN PERMISSION OF THE LOCAL PLANNING AUTHORITY

Tree protection fencing shall be installed as shown in the specification on the left and shall be labelled at regular intervals with all-weather notices, such as that shown above, stating "TREE PROTECTION AREA - KEEP OUT!"

# BS5837 Tree Survey Schedule

---

The trees surveyed have been assigned one of the following categories, in line with the guidance outlined in British Standard 5837 (2012)

*Trees in relation to design, demolition and construction - Recommendations: -*

**A**

Trees of **high quality** with an estimated remaining life expectancy of at least 40 years

**B**

Trees of **moderate quality** with an estimated remaining life expectancy of at least 20 years

**C**

Trees of **low quality** with an estimated remaining life expectancy of at least 10 years, or young trees with a stem diameter below 150mm

**U**

**Unsuitable for retention**

Those in such a condition that they cannot realistically be retained as living trees in the context of the current land use for longer than 10 years

Key to tree survey schedule: -

|       |                             |   |
|-------|-----------------------------|---|
| T     | <b>Tree</b>                 | <b>Age</b> is classed as either: young; semi-mature, early-mature, mature or post-mature   |
| G     | <b>Group</b>                |   |
| W     | <b>Woodland</b>             |   |
| H     | <b>Hedge</b>                |   |
|       |                             | <b>Life expectancy</b> is classed as either: <10 years; 10+ years; 20+ years or 40+ years   |
| RPA   | <b>Root protection area</b> | The radial RPA is calculated as twelve times the stem diameter and represents the area where protection of the tree roots during development works is essential to the tree's future health and survival<br>Where the RPA is not shown as circular on the tree survey plan, it may have been modified to take account of built structures such as buildings, roads or retaining walls |
| #     | <b>Estimated values</b>     | Measurements may have been estimated where the tree is inaccessible, such as if it is located on neighbouring land or if the stem is heavily covered in ivy<br>Where trees have multiple stems, an average stem diameter may be given   |
| ≤ ≥ ≈ |                             | For groups of trees and hedges, measurements for the largest individual will be given or average measurements may be given where the individuals are approximately uniform   |

## BS5837 Tree survey schedule

**Site** Bromiley, Ribchester Road, Clayton-le-Dale, BB1 9EG

**Surveyor** Jennie Keighley PhD MSc MArborA

**Survey date** 19 August 2025

**Client** John Hetherington

**Conditions** Overcast, settled

**Job no.** LTC314

| ID no. | Species<br>Latin name                           | Stem diameter (mm) | Age    | Height (m)# | Crown spread (m)                 | Crown clearance (m) | Structural condition<br>Physiological condition | Life expectancy (years) | Radial RPA (m) | BS5837 category | General observations   |
|--------|-------------------------------------------------|--------------------|--------|-------------|----------------------------------|---------------------|-------------------------------------------------|-------------------------|----------------|-----------------|---|
| T1     | Copper beech<br><i>Fagus sylvatica</i> Purpurea | 710                | Mature | 15          | N 5<br>E 5<br>S 5<br>W 5         | 1.75                | Good<br><br>Good                                | 20+                     | 8.5            | B               | <ul style="list-style-type: none"> <li>Tree growing at road frontage</li> <li>Crown lifted slightly recently, leaving minor pruning wounds</li> <li>Previous crown lift pruning wounds to a max. diameter of 200mm are partially occluded to fully occluded</li> </ul> |
| T2     | Copper beech<br><i>Fagus sylvatica</i> Purpurea | 510                | Mature | 14          | N 4.5<br>E 4.5<br>S 4.5<br>W 4.5 | 4                   | Good<br><br>Good                                | 20+                     | 6.1            | B               | <ul style="list-style-type: none"> <li>Tree growing within side garden border</li> <li>Crown lifted; minor pruning wounds unoccluded to partially occluded</li> </ul>                                                                                                  |
| T3     | Common ash<br><i>Fraxinus excelsior</i>         | 600 #              | Mature | 15          | N 8<br>E 8<br>S 8<br>W 8         | 1.75                | Moderate<br><br>Moderate/Good                   | 10+                     | 7.2            | C               | <ul style="list-style-type: none"> <li>Tree growing within side garden border</li> <li>Small leaves and occasional twig dieback indicate early stage infection with ash dieback disease</li> <li>Light ivy cover growing up stem</li> </ul>                            |
| T4     | Sessile oak<br><i>Quercus petraea</i>           | 610                | Mature | 15          | N 6.5<br>E 6.5<br>S 6.5<br>W 6.5 | 1.25                | Good<br><br>Good                                | 40+                     | 7.3            | B               | <ul style="list-style-type: none"> <li>Tree growing at eastern field boundary</li> <li>Moderate ivy cover growing to upper crown</li> </ul>   |

## BS5837 Tree survey schedule

**Site** Bromiley, Ribchester Road, Clayton-le-Dale, BB1 9EG

**Surveyor** Jennie Keighley PhD MSc MA ArborA

**Survey date** 19 August 2025

**Client** John Hetherington

**Conditions** Overcast, settled

**Job no.** LTC314

| ID no.                  | Species<br><br>Latin name       | Stem diameter<br>(mm) | Age                    | Height<br>(m)# | Crown spread<br>(m) | Crown clearance<br>(m) | Structural condition<br><br>Physiological condition | Life expectancy<br>(years) | Radial RPA<br>(m) | BS5837 category | General observations   |
|-------------------------|---------------------------------|-----------------------|------------------------|----------------|---------------------|------------------------|-----------------------------------------------------|----------------------------|-------------------|-----------------|---|
| G1                      | Flowering cherry                | ≈<br>200              | Young to mature        | ≤<br>6         | N ≤ 4               | ≥<br>0                 | Moderate to Good                                    | 10+                        | 2.4               | C               | • Group of small trees growing within side garden border<br>• Heavily covered in ivy                                           |
|                         | European beech                  |                       |                        |                | E ≤ 4               |                        |                                                     |                            |                   |                 |   |
|                         | Holly                           |                       |                        |                | S ≤ 4               |                        |                                                     |                            |                   |                 |   |
|                         | Rowan                           |                       |                        |                | W ≤ 4               |                        |                                                     |                            |                   |                 |   |
|                         | English yew                     |                       |                        |                |                     |                        | Moderate to Good                                    |                            |                   |                 |   |
|                         | <i>Prunus serrulata</i>         |                       |                        |                |                     |                        |                                                     |                            |                   |                 |   |
|                         | <i>Fagus sylvatica</i>          |                       |                        |                |                     |                        |                                                     |                            |                   |                 |   |
|                         | <i>Ilex aquifolium</i>          |                       |                        |                |                     |                        |                                                     |                            |                   |                 |   |
| <i>Sorbus aucuparia</i> |                                 |                       |                        |                |                     |                        |                                                     |                            |                   |                 |   |
| <i>Taxus baccata</i>    |                                 |                       |                        |                |                     |                        |                                                     |                            |                   |                 |   |
| G2                      | 2no. European beech             | ≤<br>240              | Semi-mature            | ≤<br>12        | N ≤ 4               | ≥<br>3.5               | Good                                                | 20+                        | ≤<br>3.9          | C               | • Closely spaced pair of trees with stems growing <200mm from timber panel boundary fence                                      |
|                         |                                 | E ≤ 4                 |                        |                | Good                |                        |                                                     |                            |                   |                 |   |
|                         |                                 | S ≤ 4                 |                        |                |                     |                        |                                                     |                            |                   |                 |   |
|                         | <i>Fagus sylvatica</i>          | W ≤ 4                 |                        |                |                     |                        |                                                     |                            |                   |                 |   |
| G3                      | Western red cedar               | ≤<br>660              | Early-mature to mature | ≤<br>15        | N ≤ 5               | ≥<br>0                 | Good                                                | 20+                        | ≤<br>7.9          | B               | • Roughly linear group of trees providing an evergreen screen along western site boundary<br>• Predominantly western red cedar |
|                         | Lawson cypress                  |                       |                        |                | E ≤ 5               |                        |                                                     |                            |                   |                 |   |
|                         | Leyland cypress                 |                       |                        |                | S ≤ 5               |                        |                                                     |                            |                   |                 |   |
|                         | Norway spruce                   |                       |                        |                | W ≤ 5               |                        |                                                     |                            |                   |                 |   |
|                         | <i>Thuja plicata</i>            |                       |                        |                |                     |                        | Good                                                |                            |                   |                 |   |
|                         | <i>Chamaecyparis lawsoniana</i> |                       |                        |                |                     |                        |                                                     |                            |                   |                 |   |
|                         | <i>Cupressus x leylandii</i>    |                       |                        |                |                     |                        |                                                     |                            |                   |                 |   |
|                         | <i>Picea abies</i>              |                       |                        |                |                     |                        |                                                     |                            |                   |                 |   |

## BS5837 Tree survey schedule

**Site** Bromiley, Ribchester Road, Clayton-le-Dale, BB1 9EG

**Surveyor** Jennie Keighley PhD MSc MArborA

**Survey date** 19 August 2025

**Client** John Hetherington

**Conditions** Overcast, settled

**Job no.** LTC314

| ID no.                     | Species                   | Stem diameter (mm) | Age                    | Height (m)# | Crown spread (m) | Crown clearance (m) | Structural condition    | Life expectancy (years) | Radial RPA (m) | BS5837 category | General observations   |
|----------------------------|---------------------------|--------------------|------------------------|-------------|------------------|---------------------|-------------------------|-------------------------|----------------|-----------------|---|
|                            | Latin name                |                    |                        |             |                  |                     | Physiological condition |                         |                |                 |   |
| G4                         | English oak               | ≤ 580              | Young to mature        | ≤ 24        | N ≤ 7            | ≥ 0                 | Poor to Good            | 40+                     | ≤ 7            | B               | <ul style="list-style-type: none"><li>Deciduous group of trees at rear of site</li><li>Continues north-west (not inspected in full)</li><li>Understorey of young holly</li><li>Ash crowns exhibiting signs of early- to mid-stage infection with ash dieback disease</li></ul> |
|                            | Common ash                |                    |                        |             | E ≤ 7            |                     |                         |                         |                |                 |   |
|                            | Silver birch              |                    |                        |             | S ≤ 7            |                     |                         |                         |                |                 |   |
|                            | Sycamore                  |                    |                        |             | W ≤ 7            |                     |                         |                         |                |                 |   |
|                            | Common lime               |                    |                        |             |                  |                     |                         |                         |                |                 |   |
|                            | European beech            |                    |                        |             |                  |                     | Dead to Good            |                         |                |                 |   |
|                            | Hornbeam                  |                    |                        |             |                  |                     |                         |                         |                |                 |   |
|                            | Sweet chestnut            |                    |                        |             |                  |                     |                         |                         |                |                 |   |
|                            | <i>Quercus robur</i>      |                    |                        |             |                  |                     |                         |                         |                |                 |   |
|                            | <i>Fraxinus excelsior</i> |                    |                        |             |                  |                     |                         |                         |                |                 |   |
| <i>Betula pendula</i>      |                           |                    |                        |             |                  |                     |                         |                         |                |                 |   |
| <i>Acer pseudoplatanus</i> |                           |                    |                        |             |                  |                     |                         |                         |                |                 |   |
| <i>Tilia x europaea</i>    |                           |                    |                        |             |                  |                     |                         |                         |                |                 |   |
| <i>Fagus sylvatica</i>     |                           |                    |                        |             |                  |                     |                         |                         |                |                 |   |
| <i>Carpinus betulus</i>    |                           |                    |                        |             |                  |                     |                         |                         |                |                 |   |
| <i>Castanea sativa</i>     |                           |                    |                        |             |                  |                     |                         |                         |                |                 |   |
| G5                         | Apple                     | ≤ 360              | Early-mature to mature | ≤ 9         | N ≤ 5            | ≥ 0                 | Poor to Good            | 10+                     | ≤ 4.3          | C               | <ul style="list-style-type: none"><li>Orchard area</li><li>Unmanaged and becoming overgrown with young holly</li><li>Many of stems significantly decayed</li></ul>   |
|                            | Plum                      |                    |                        |             | E ≤ 5            |                     |                         |                         |                |                 |   |
|                            |                           |                    |                        |             | S ≤ 5            |                     |                         |                         |                |                 |   |
|                            |                           |                    |                        |             | W ≤ 5            |                     |                         |                         |                |                 |   |
|                            | <i>Malus domestica</i>    |                    |                        |             |                  |                     | Poor to Good            |                         |                |                 |   |
|                            | <i>Prunus domestica</i>   |                    |                        |             |                  |                     |                         |                         |                |                 |   |

## BS5837 Tree survey schedule

**Site** Bromiley, Ribchester Road, Clayton-le-Dale, BB1 9EG

**Surveyor** Jennie Keighley PhD MSc MA ArborA

**Survey date** 19 August 2025

**Client** John Hetherington

**Conditions** Overcast, settled

**Job no.** LTC314

| ID no. | Species<br><br>Latin name                                               | Stem diameter<br>(mm) | Age                   | Height<br>(m)# | Crown spread<br>(m)                      | Crown clearance<br>(m) | Structural condition<br><br>Physiological condition | Life expectancy<br>(years) | Radial RPA<br>(m) | BS5837 category | General observations   |
|--------|-------------------------------------------------------------------------|-----------------------|-----------------------|----------------|------------------------------------------|------------------------|-----------------------------------------------------|----------------------------|-------------------|-----------------|---|
| G6     | 4no. English oak<br>1no. silver birch<br>1no. Norway spruce             | ≤<br>730              | Semi-mature to mature | ≤<br>18        | N ≤ 7.5<br>E ≤ 7.5<br>S ≤ 7.5<br>W ≤ 7.5 | ≥<br>0                 | Good                                                | 40+                        | ≤<br>8.8          | B               | <ul style="list-style-type: none"><li>• Group of trees growing in corner of field</li><li>• No significant visible defects</li></ul>                                         |
|        | <i>Quercus robur</i><br><i>Betula pendula</i><br><i>Picea abies</i>     |                       |                       |                | Good                                     |                        |                                                     |                            |                   |                 |   |
| G7     | Silver birch<br>European beech<br>English oak                           | ≤<br>460              | Young to mature       | ≤<br>18        | N ≤ 5<br>E ≤ 5<br>S ≤ 5<br>W ≤ 5         | ≥<br>0                 | Good                                                | 40+                        | ≤<br>5.5          | B               | <ul style="list-style-type: none"><li>• Group of trees growing at road frontage</li><li>• Understorey of hawthorn and holly</li><li>• Some of trees covered in ivy</li></ul> |
|        | <i>Betula pendula</i><br><i>Fagus sylvatica</i><br><i>Quercus robur</i> |                       |                       |                | Good                                     |                        |                                                     |                            |                   |                 |   |

## BS5837 Tree survey schedule

**Site** Bromiley, Ribchester Road, Clayton-le-Dale, BB1 9EG

**Surveyor** Jennie Keighley PhD MSc MA ArborA

**Survey date** 19 August 2025

**Client** John Hetherington

**Conditions** Overcast, settled

**Job no.** LTC314

| ID no. | Species<br>Latin name   | Stem diameter (mm) | Age    | Height (m)# | Crown spread (m)                         | Crown clearance (m) | Structural condition<br>Physiological condition | Life expectancy (years) | Radial RPA (m) | BS5837 category | General observations   |
|--------|---|--------------------|--------|-------------|------------------------------------------|---------------------|-------------------------------------------------|-------------------------|----------------|-----------------|---|
| H1     | Cherry laurel<br><i>Prunus laurocerasus</i>   | ≈<br>150           | Mature | 4           | N 1.25<br>E 1.25<br>S 1.25<br>W 1.25     | 0                   | Good<br>Good                                    | 10+                     | 1.8            | C               | • Short section of managed hedge   |
| H2     | Hawthorn<br>Holly<br>Cherry laurel<br>Hornbeam<br>Laburnum<br><i>Crataegus monogyna</i><br><i>Ilex aquifolium</i><br><i>Prunus laurocerasus</i><br><i>Carpinus betulus</i><br><i>Laburnum anagyroides</i> | ≈<br>100           | Mature | ≤<br>6      | N ≤ 2<br>E ≤ 2<br>S ≤ 2<br>W ≤ 2         | 0                   | Good<br>Good                                    | 10+                     | 1.2            | C               | • Managed boundary hedge<br>• Fragmented<br>• Laid in the past<br>• Includes a laburnum tree, which has also been laid and managed as part of the hedge in the past, but is now outgrown |
| H3     | Hawthorn<br><i>Crataegus monogyna</i>   | ≈<br>100           | Mature | ≤<br>6      | N ≤ 1.5<br>E ≤ 1.5<br>S ≤ 1.5<br>W ≤ 1.5 | 0                   | Good<br>Good                                    | 20+                     | 1.2            | C               | • Managed boundary hedge<br>• Laid<br>• Larger in central section   |