

## **Manure Management Plan – Lords Farm**



### **Application 3/2025/645 – Condition 9**

The approved building will house sheep during winter months on straw bedding. The handling pens will allow sheep handling operations such as routine dosing, foot trimming, dagging etc.

The straw bedding will be spread as solid manure directly to land when cleaning takes place after winter housing. Any liquid run off will be directed to a pre-cast concrete tank located adjacent to the building. Run off from handling pens will also be directed to the liquor tank.

The tank will be emptied using a vacuum tanker as required and applied directly to land at a diluted rate of 1 part liquor to 5 parts water to avoid vegetation burn.

No spreading shall take place during winter months Dec-March when plant uptake is low. No spreading will take place in frosty conditions or when soils are waterlogged.

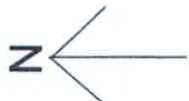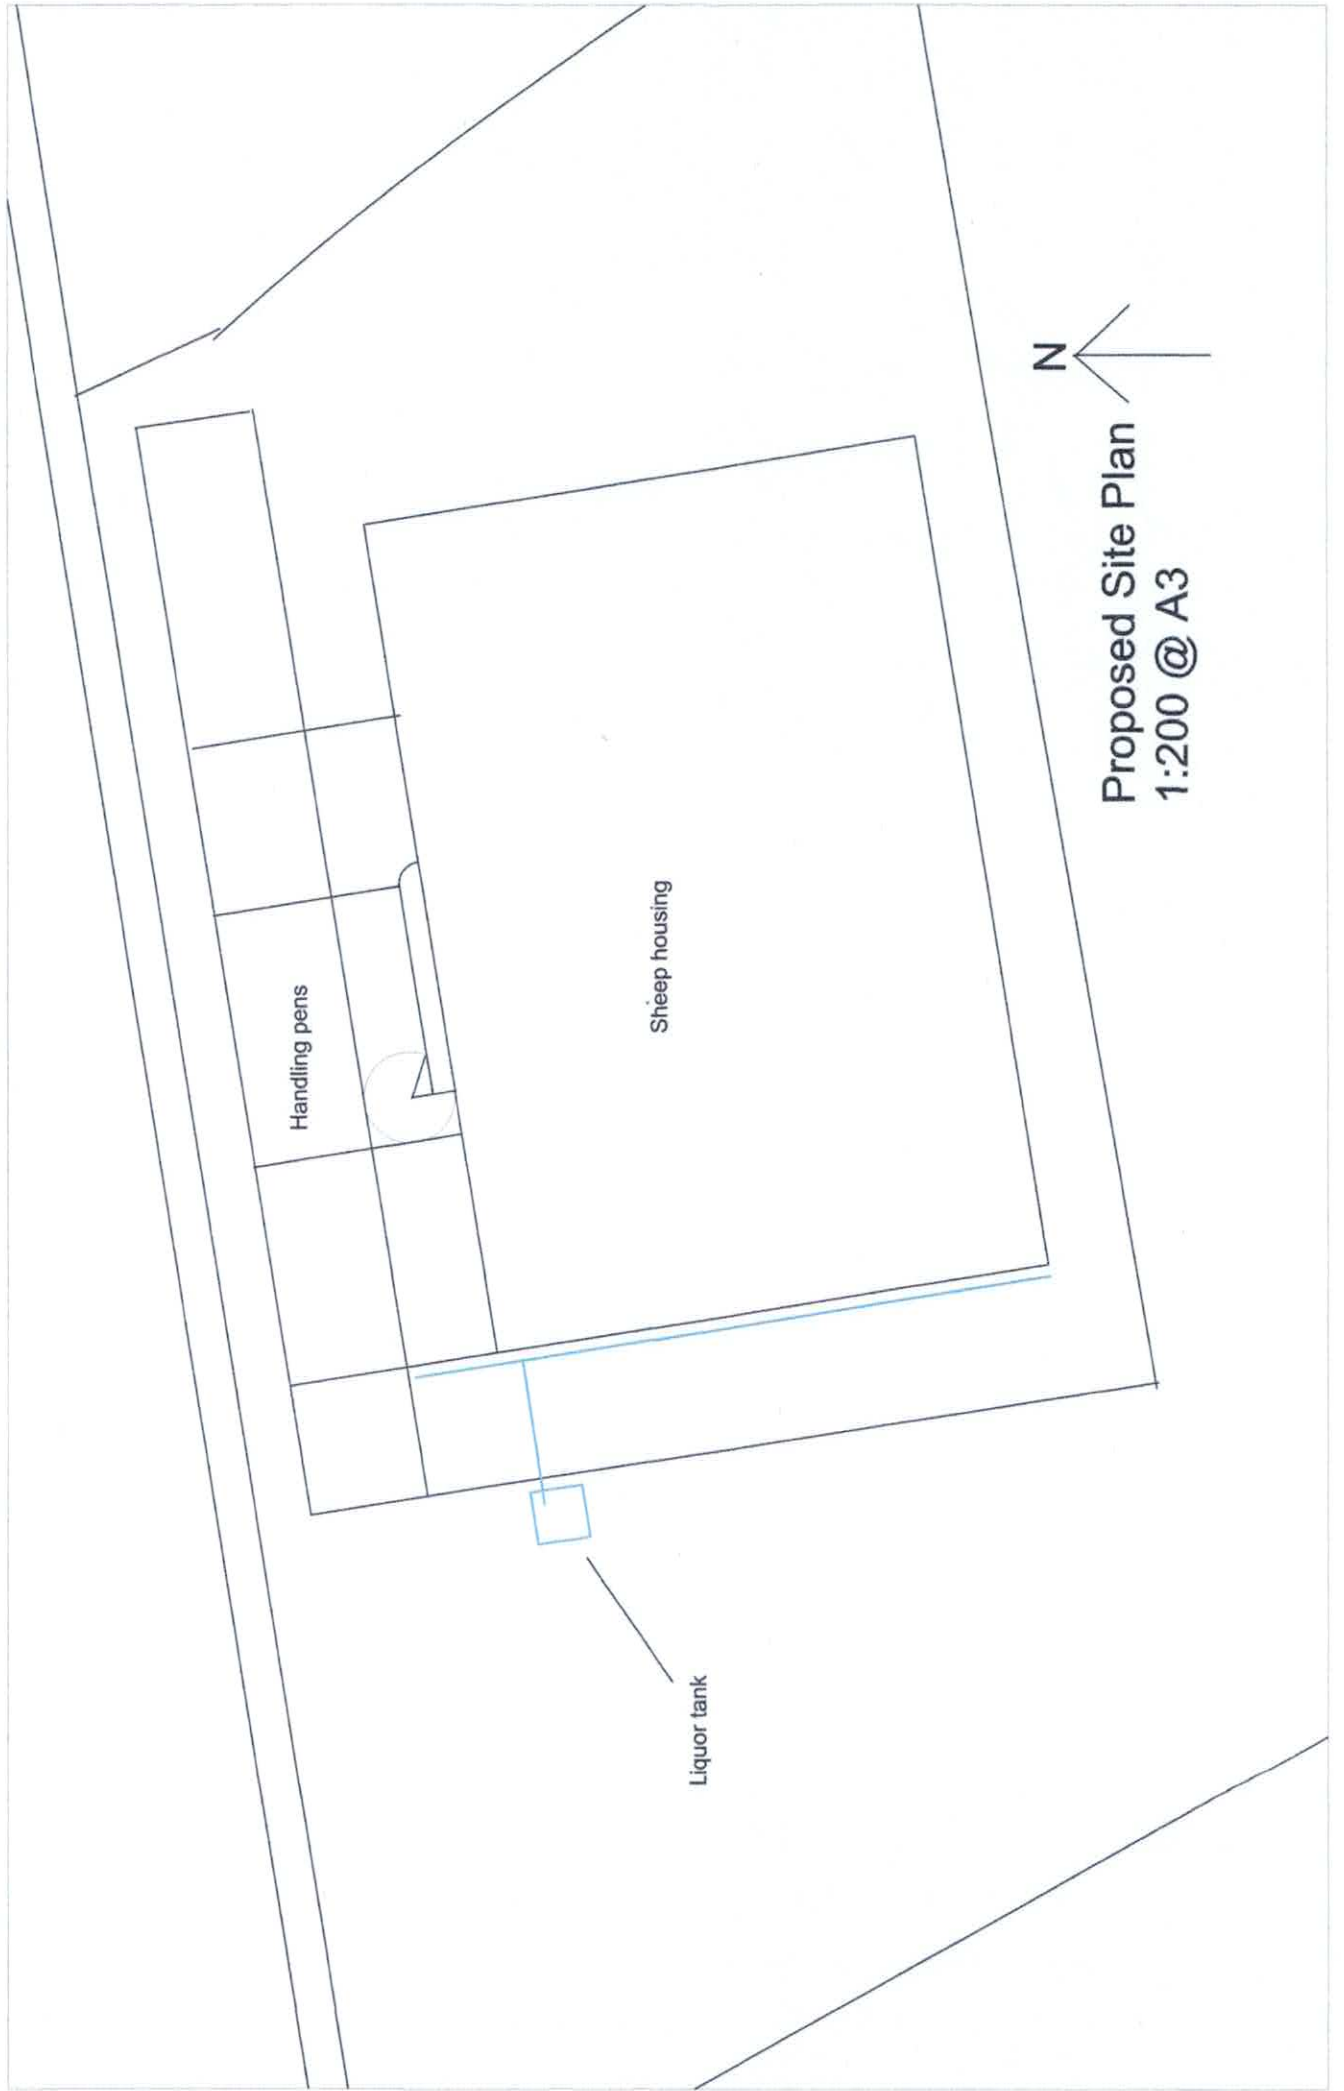

Proposed Site Plan  
1:200 @ A3

Handling pens

Sheep housing

Liquor tank

Pre-cast concrete liquor tank  
Scale 1: 25 @ A3

