

NOTES
THIS DRAWING IS TO BE READ IN CONJUNCTION WITH ALL OTHER DRAWINGS FOR THIS PROJECT. ALL LEVELS AND DIMENSIONS ARE TO BE CHECKED ON SITE BY THE CONTRACTOR, PRIOR TO PLACING ORDERS OR COMMENCING ANY OF THE RELEVANT WORKS. ALL DIMENSIONS ARE IN MILLIMETRES UNLESS STATED OTHERWISE. ANY DISCREPANCIES BETWEEN THE INFORMATION SHOWN ON THE PLAN AND THAT FOUND ON SITE ARE TO BE REPORTED TO THE DESIGNER IMMEDIATELY.

KEY

EXTERNAL WALL :
150-200mm NATURAL STONE, ON 100MM LINING BLOCK,
80-100mm CAVITY WITH FULL FILL INSULATION, OR PARTIAL
FILL CAVITY WALL INSULATION UPTO A MAX. THICKNESS
OF 50mm, AS PER SPECIFICATION, 100mm DUROX
SUPABLOC 3.5n OR EQUIVALENT THERMAL BLOCKS TO
INNER LEAF.

EXTERNAL WALL : EXISTING
450-500mm NATURAL STONE, 80-100mm CAVITY WITH FULL
FILL INSULATION, OR PARTIAL FILL CAVITY WALL
INSULATION UPTO A MAX. THICKNESS OF 50mm, AS PER
SPECIFICATION, 100mm DUROX SUPABLOC 3.5n OR
EQUIVALENT THERMAL BLOCKS TO INNER LEAF.

DENOTES 75mm INTERNAL NON-LOADBEARING PARTITION

DENOTES 75mm INTERNAL NON-LOADBEARING PARTITION
WITH 25mm ISOVER APR 1200 INSULATION OR EQUIVALENT
IN THE STUD CAVITY.

DENOTES TOUGHENED SAFETY GLASS TO DOORS
AND WINDOWS.

PART M ACCESS (FRONT ENTRANCE DOOR):
LEVEL, RAMPED OR STEPPED APPROACH TO DWELLING
TO COMPLY WITH PART M OF BUILDING REGS.


ELECTRICAL INSTALLATION

TO COMPLY WITH APPROVED DOCUMENT M - 2004 EDITION: PART
M1, SECTION 8 & APPROVED DOCUMENT P - 2004 EDITION.

APPROPRIATE HEIGHTS FROM FINISHED FLOOR LEVEL.	TYPE OF ELECTRICAL OUTPUT.
450MM	SOCKETS, T.V. POINTS, TELEPHONE JACK POINTS.
1200MM	LIGHT SWITCHES, DOORBELLS.

ALL ELECTRICAL WORK REQUIRED TO MEET THE REQUIREMENTS OF PART P
(ELECTRICAL SAFETY) MUST BE DESIGNED, INSTALLED, INSPECTED AND TESTED
BY A PERSON COMPETENT TO DO SO.

PRIOR TO COMPLETION THE COUNCIL SHOULD BE SATISFIED THAT PART P HAS
BEEN COMPLIED WITH. THIS MAY REQUIRE AN APPROPRIATE BS 7671
ELECTRICAL INSTALLATION CERTIFICATE TO BE ISSUED FOR THE WORK BY A
PERSON COMPETENT TO DO SO.

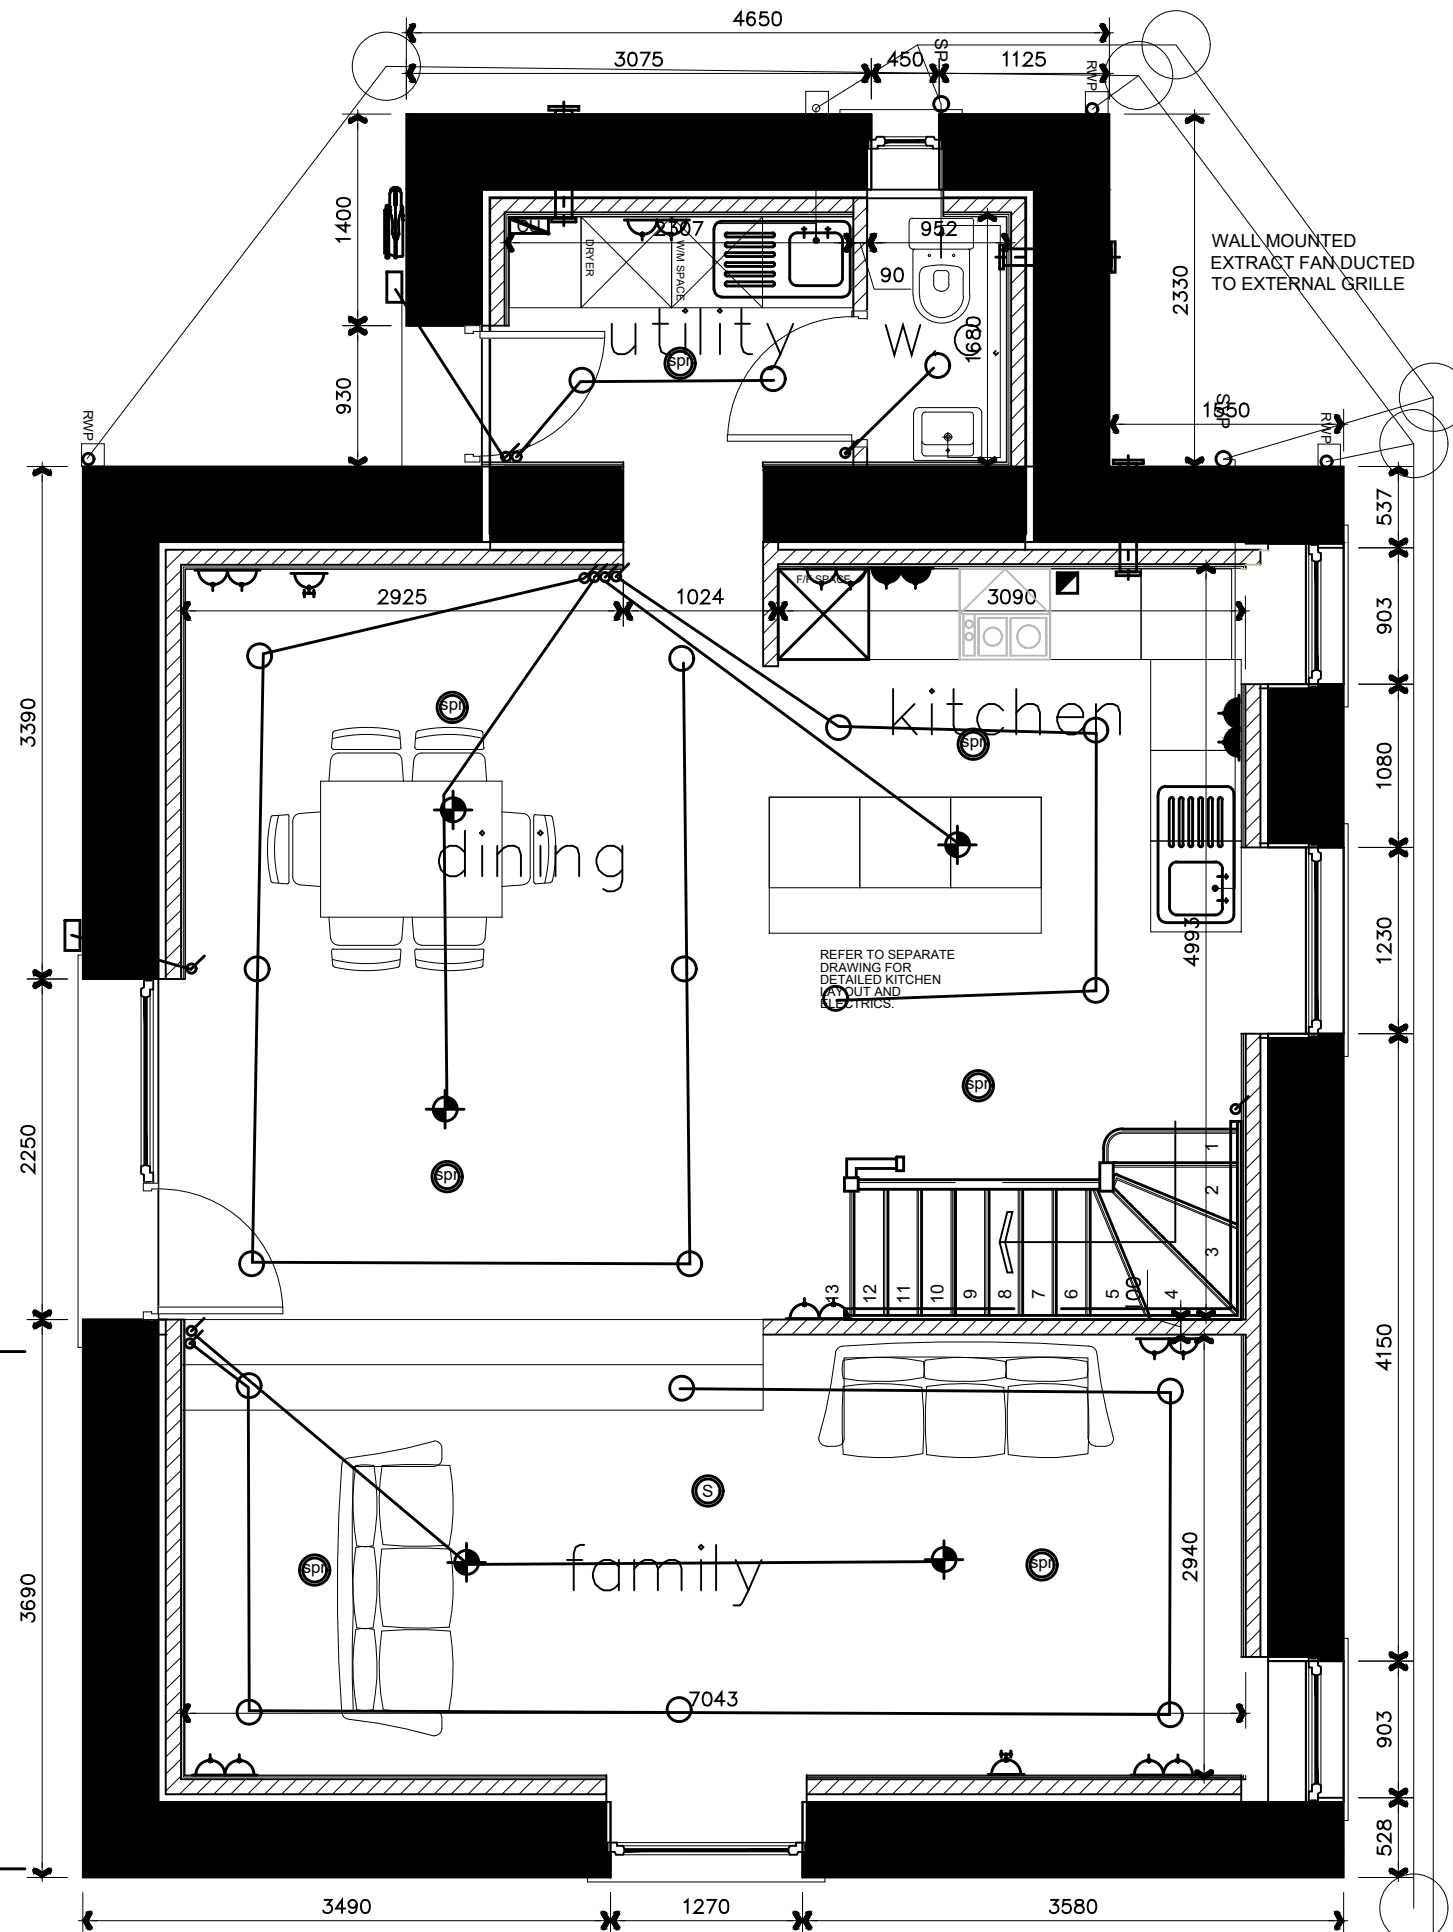

B 13.11.25 EVC added to utility
A 07.11.25 alts to suit Bldg ctrl amendments

Rev.	Date	Description
------	------	-------------

A.L.H. Design Services
Barley Cottage, Brewery Street, Longridge, Lancs
PR3 3NB, Tel & Fax : (01772) 785719

Client
Mrs M Bennett,
Pinfold Farm,
Ribchester Road,
Ribchester, Nr Blackburn,
Lancs,
Job/Scheme Title

CONVERSION OF REDUNDANT
BARN TO FORM 3 BED
DWELLING

Drawing Title

PROPOSED GROUND FLOOR
PLAN

Job/Scheme Number		Drawing Number	
0 7 7 3 / 9 3		Drawing No 2 0	
Scale	Date	Drawn	Checked
1 / 5 0	Sept25	a.t.l-h.	