


CENTRE COORDINATES: 374996 , 441020

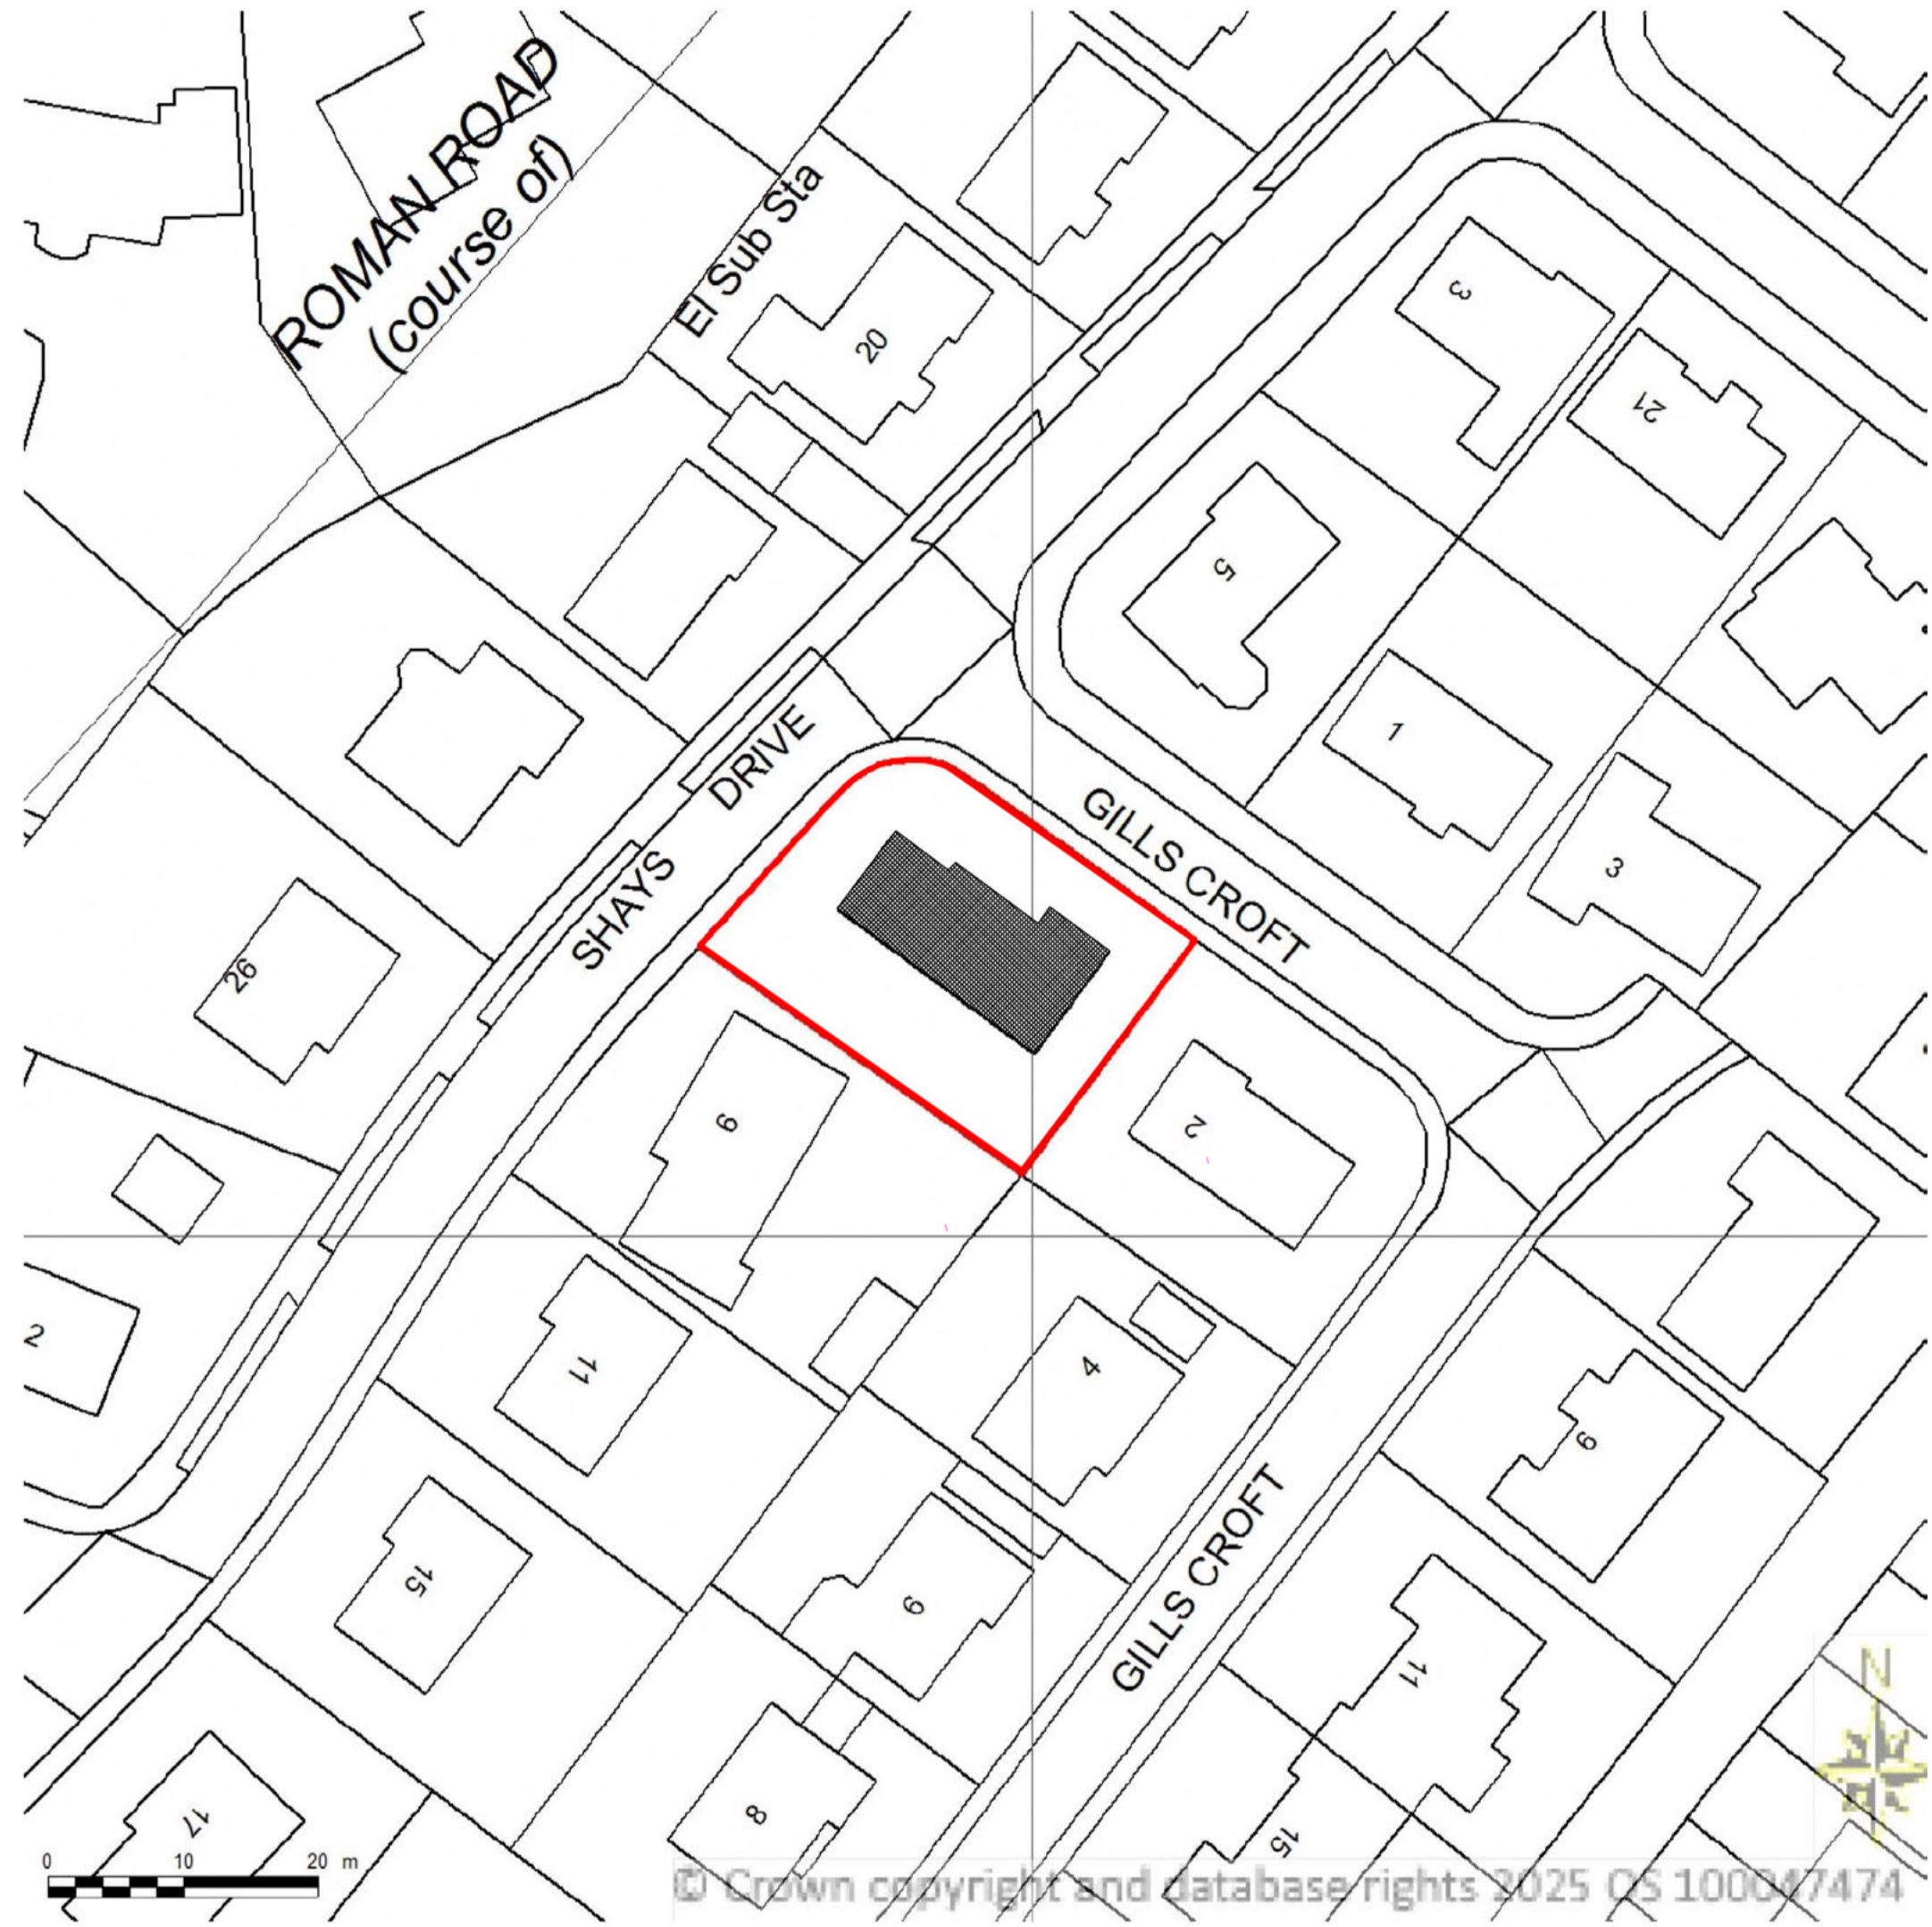


1 Block Plan Existing
1:500

CENTRE COORDINATES: 374996 , 441020



2 Block Plan Proposed
1:500

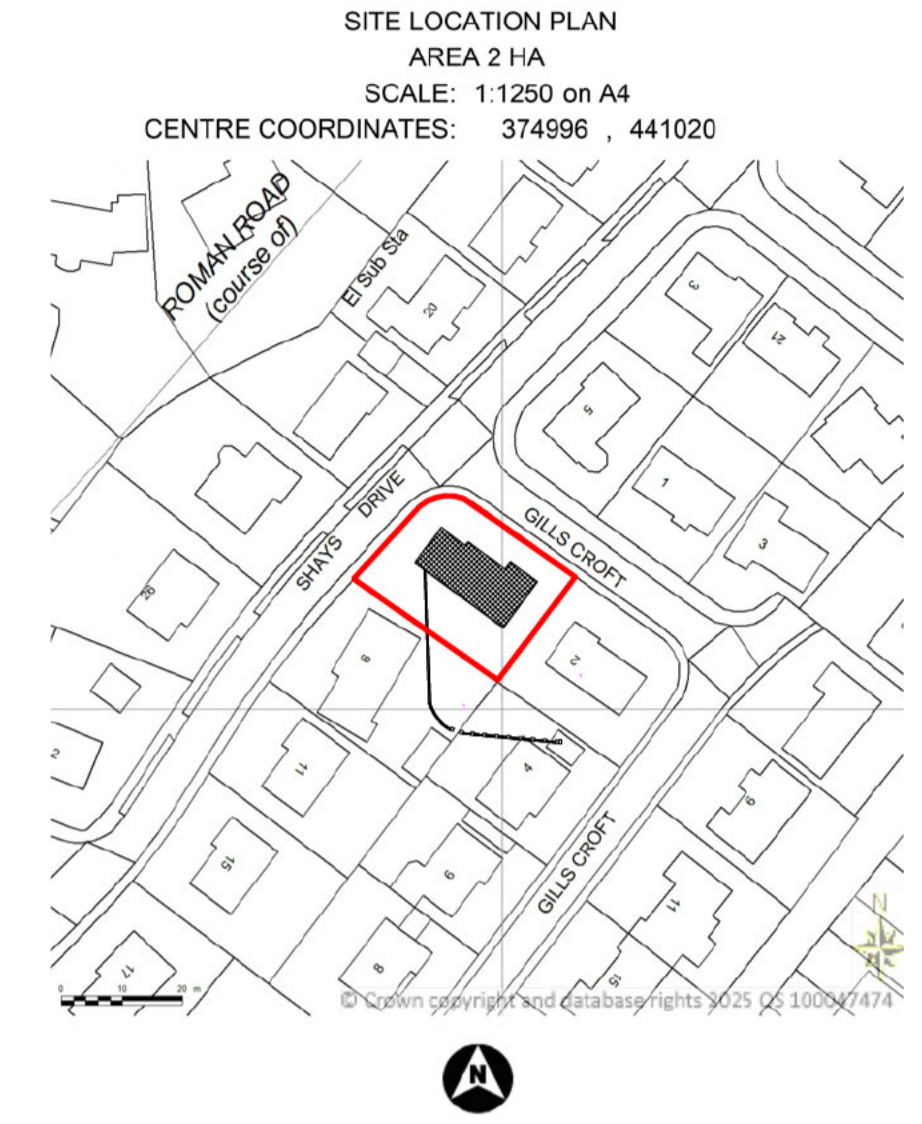

3 Location
1:1250

These are Planning drawings and should not be used for construction. All structural elements are illustrative and dimensions are estimates - no calculations have been completed or specification for building regulations.

Date	Revision

Client Andrew Burrill

Job No Burrill-Shays

Site 7 Shays Drive
Clitheroe
BB7 1LL

Project Garden Wall

Status Raised garden wall with Fence
in file

plans and planning



Email: [Redacted]
www.plansandplanning.co.uk

Drawing No: P100 - 19/11/25

Drawing: Location

Print to Scale on A1 19/11/2025 10:16:14

Sheet List	
Sheet Number	Sheet Name
P100	Location
P101	Plans and Elevations



VISUAL SCALE 1:100 @ A1