


This drawing is to be read in conjunction with all relevant Architect, consultants' and specialists' drawings and specifications. The Architect is to be notified of any discrepancies before proceeding. Do not scale from this drawing. All dimensions and levels are to be checked on site. This drawing is subject to copyright. All work carried out before Planning and Building Permission has been granted is at the contractor/clients risk.

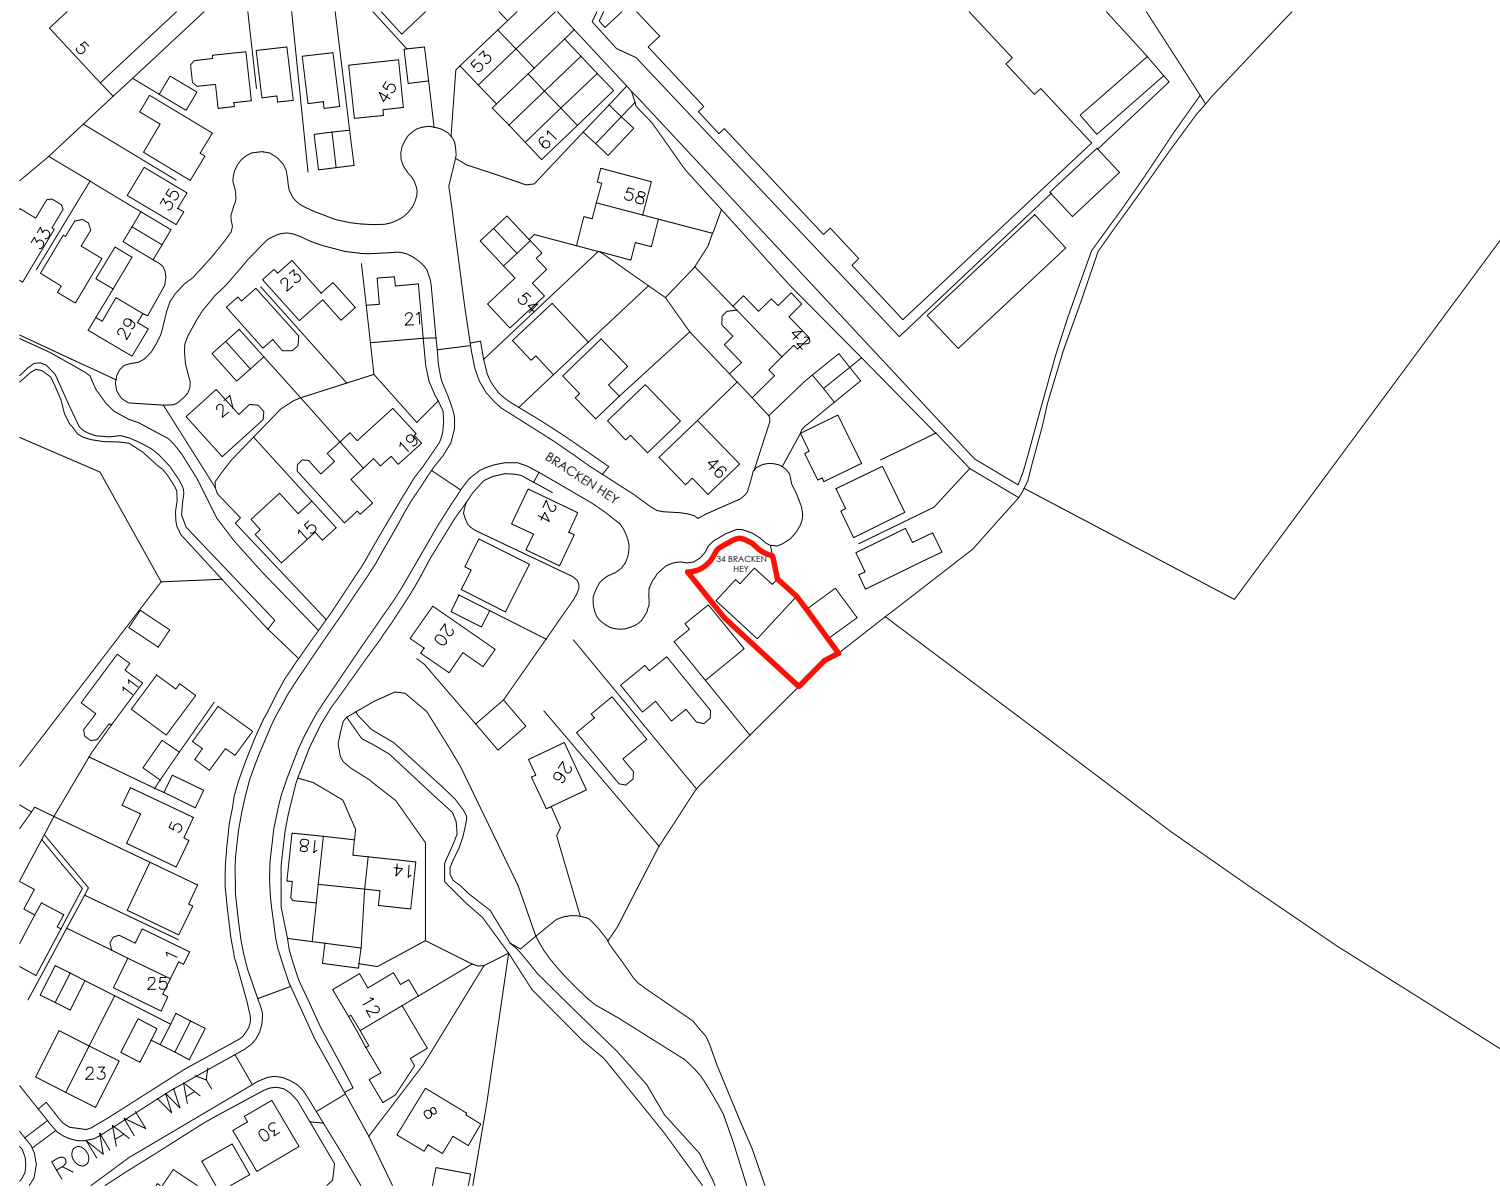

0 25 50 75 100m

LOCATION PLAN - 1:1250 SCALE

no.	by	chk.	revision	date
-----	----	------	----------	------

Client  
**MR ALECK KENDRICK AND  
MISS RACHEL HARRISON**

Job Title  
**PROPOSED REAR EXTENSION AND  
ASSOCIATED INTERNAL ALTERATIONS AT:  
34 BRACKEN HEY  
CLITHEROE  
BB7 1LW**

Drawing Title  
**LOCATION PLAN.**

**PLANNING**

Scale	Date	Drawn
1:1250 @A3	SEPT '25	TDM



**SUNDERLAND PEACOCK & ASSOCIATES LTD.**  
HAZELMERE, PIMLICO ROAD, CLITHEROE  
LANCASHIRE, BB7 2AG  
T 01200 423176 F 01200 427328  
E info@sunderlandpeacock.com  
www.sunderlandpeacock.com



**7327 -L01**