



Crown Copyright and database rights 2025
OS Licence no. 100041041

LOCATION PLAN SCALE 1:2500

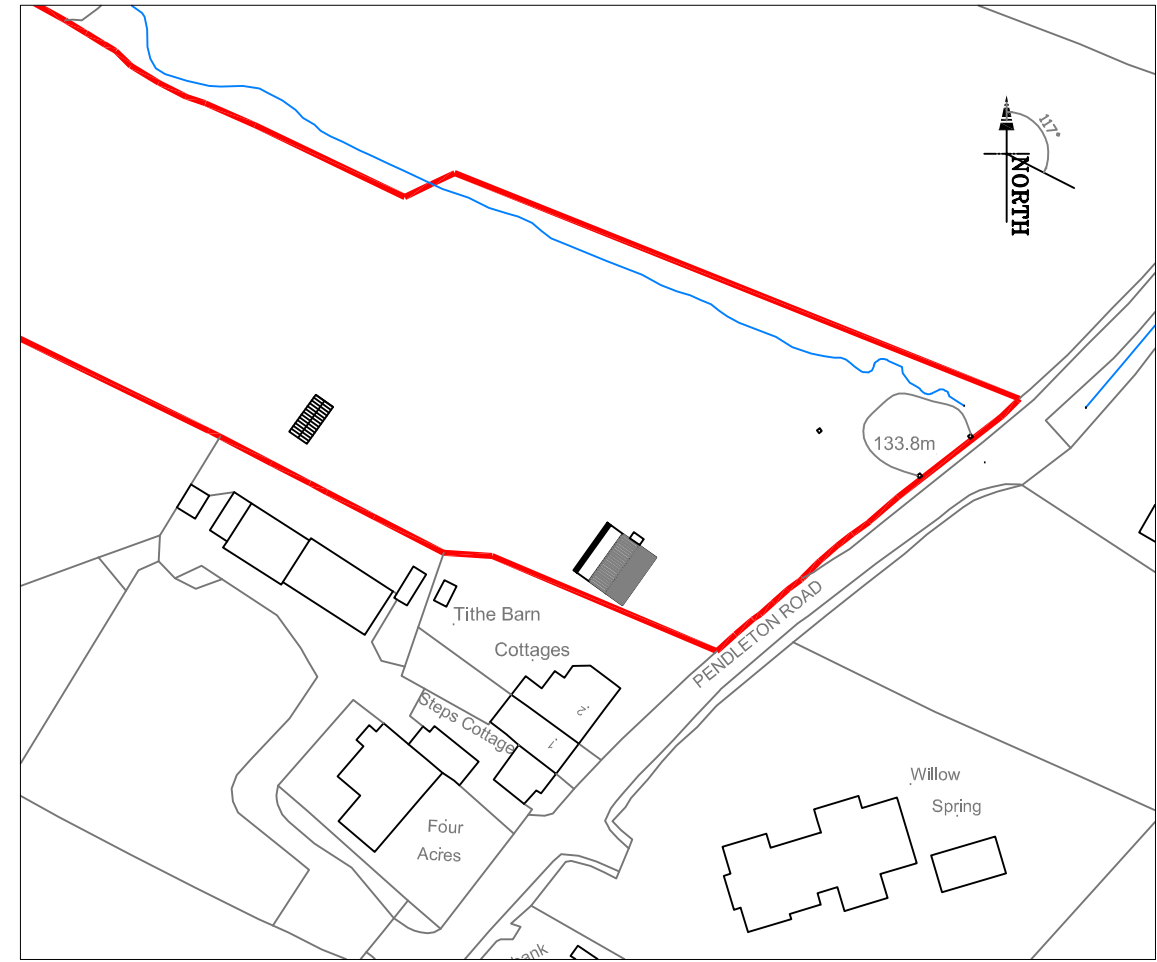

LOCATION PLAN SCALE 1:1250

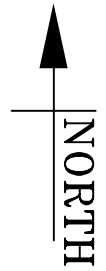

**LAND OFF PENDLETON RD,
WISWELL. BB7 9BZ**

date OCT 2025	drawn	checked	rev
scale 1:1250	project no.	drawing no.	