

NOTES:

FOR PLANNING APPROVAL ONLY

No.	Description	Date

CLIENT:

Mr and Mrs White
10 Peel Park Close
Clitheroe
BB7 1EX

PROJECT:

Proposed ground floor extension
and renovation

SHEET:

Proposed elevations

Project number

PHA/997

Date

17/02/2026

Drawn by

OSJ

Checked by

PH


A2.2

Scale

1 : 50

Sheet size

A1

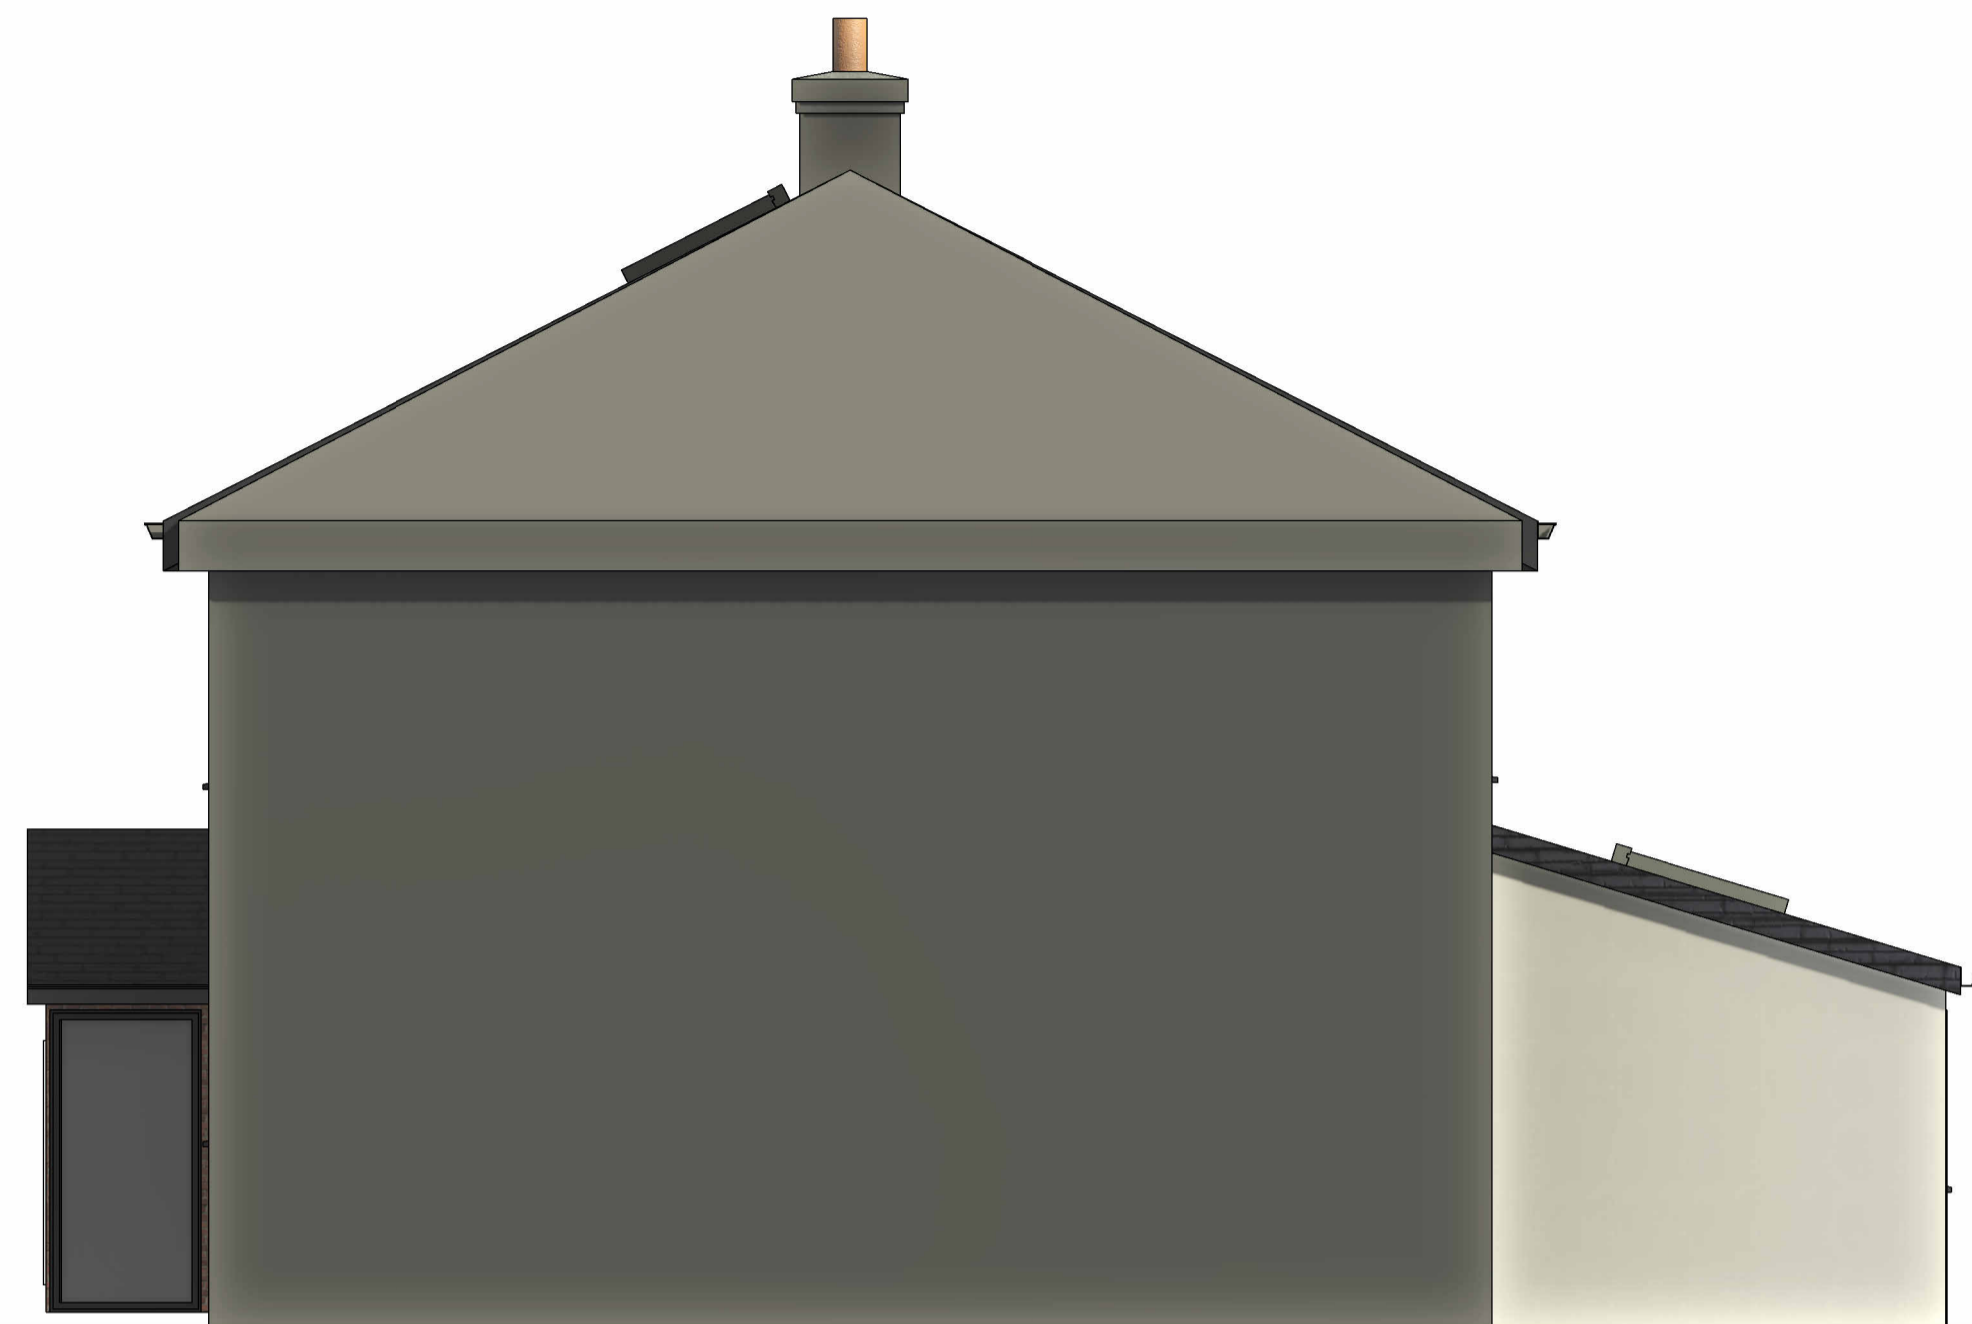

1 PROPOSED EAST
1 : 50



2 PROPOSED NORTH
1 : 50



4 PROPOSED WEST
1 : 50



3 PROPOSED SOUTH
1 : 50