

NOTES:

FOR PLANNING APPROVAL ONLY

No.	Description	Date

CLIENT:

Mr and Mrs White
10 Peel Park Close
Clitheroe
BB7 1EX

PROJECT:

Proposed ground floor extension
and renovation

SHEET:

Existing elevations

Project number

PHA/997

Date

05/11/2025

Drawn by

RH

Checked by

PH


A2.1

Scale


1 : 50

Sheet size


A1

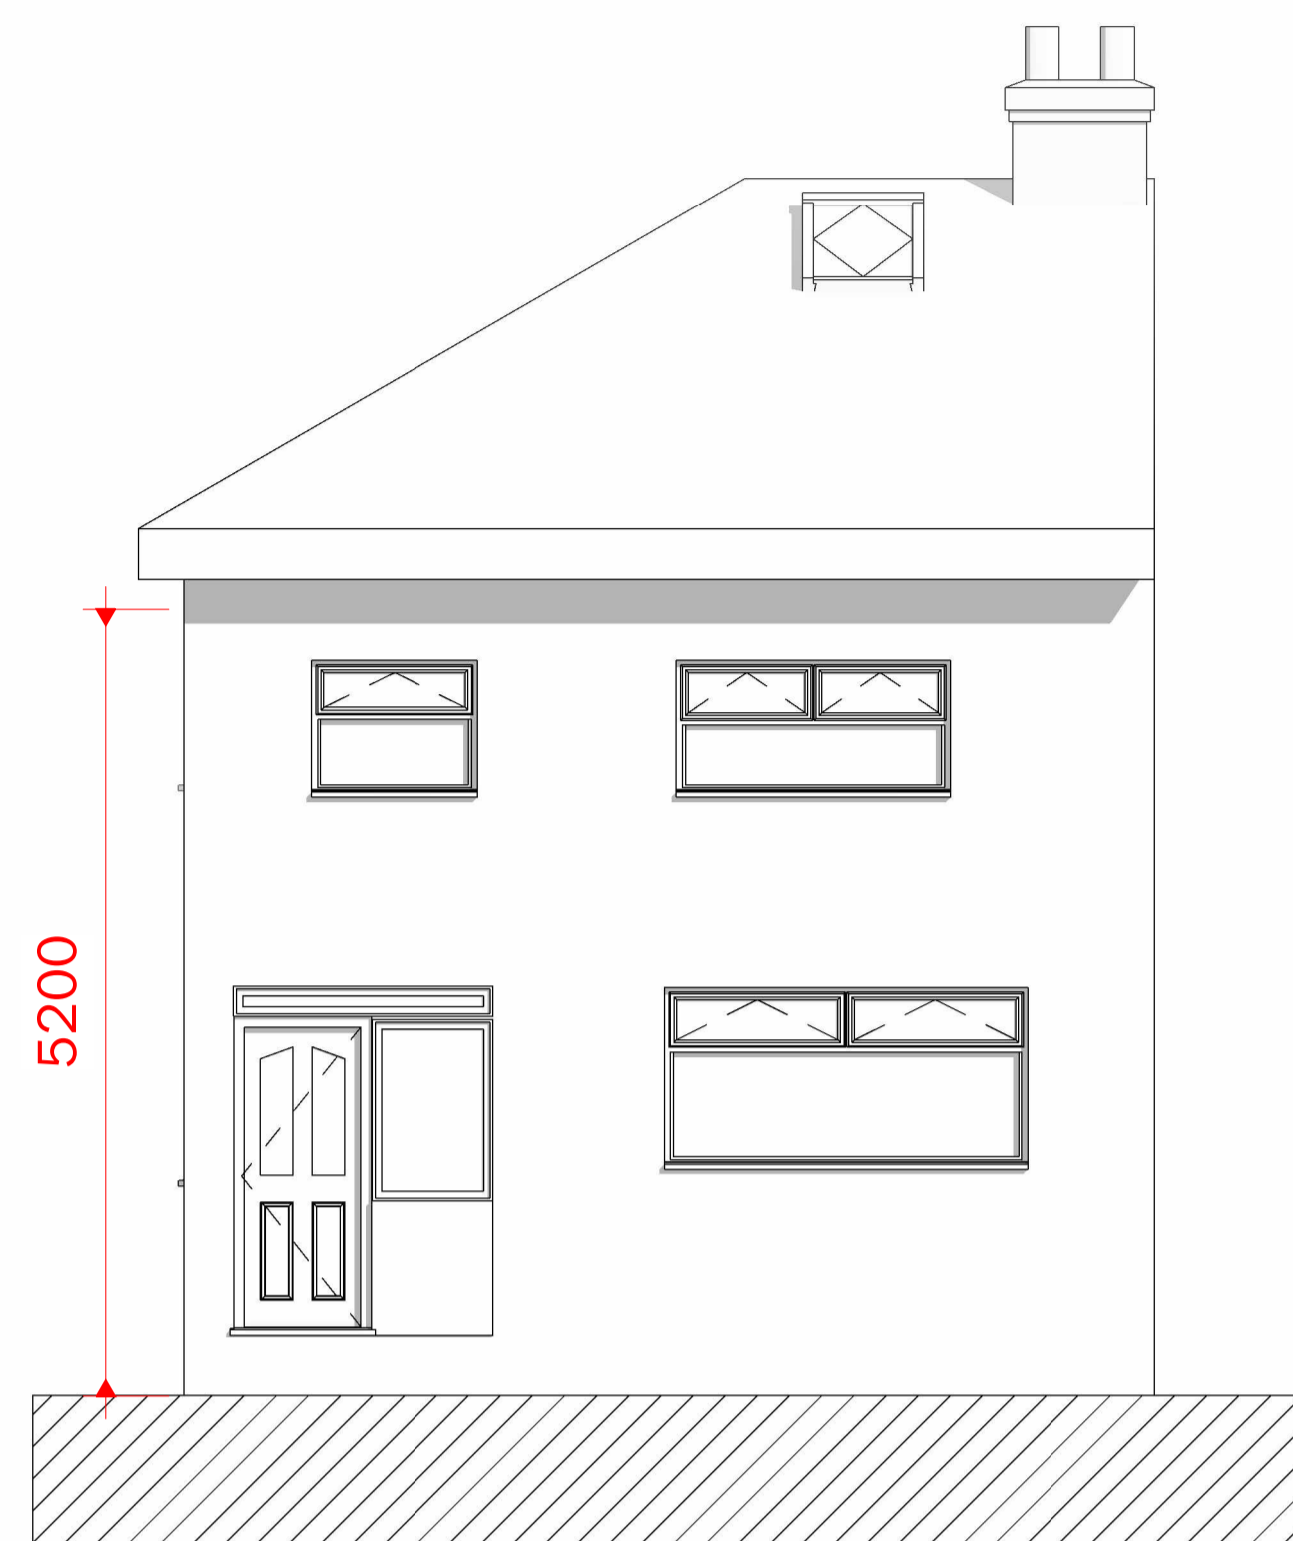


3 EXISTING SOUTH
1 : 50

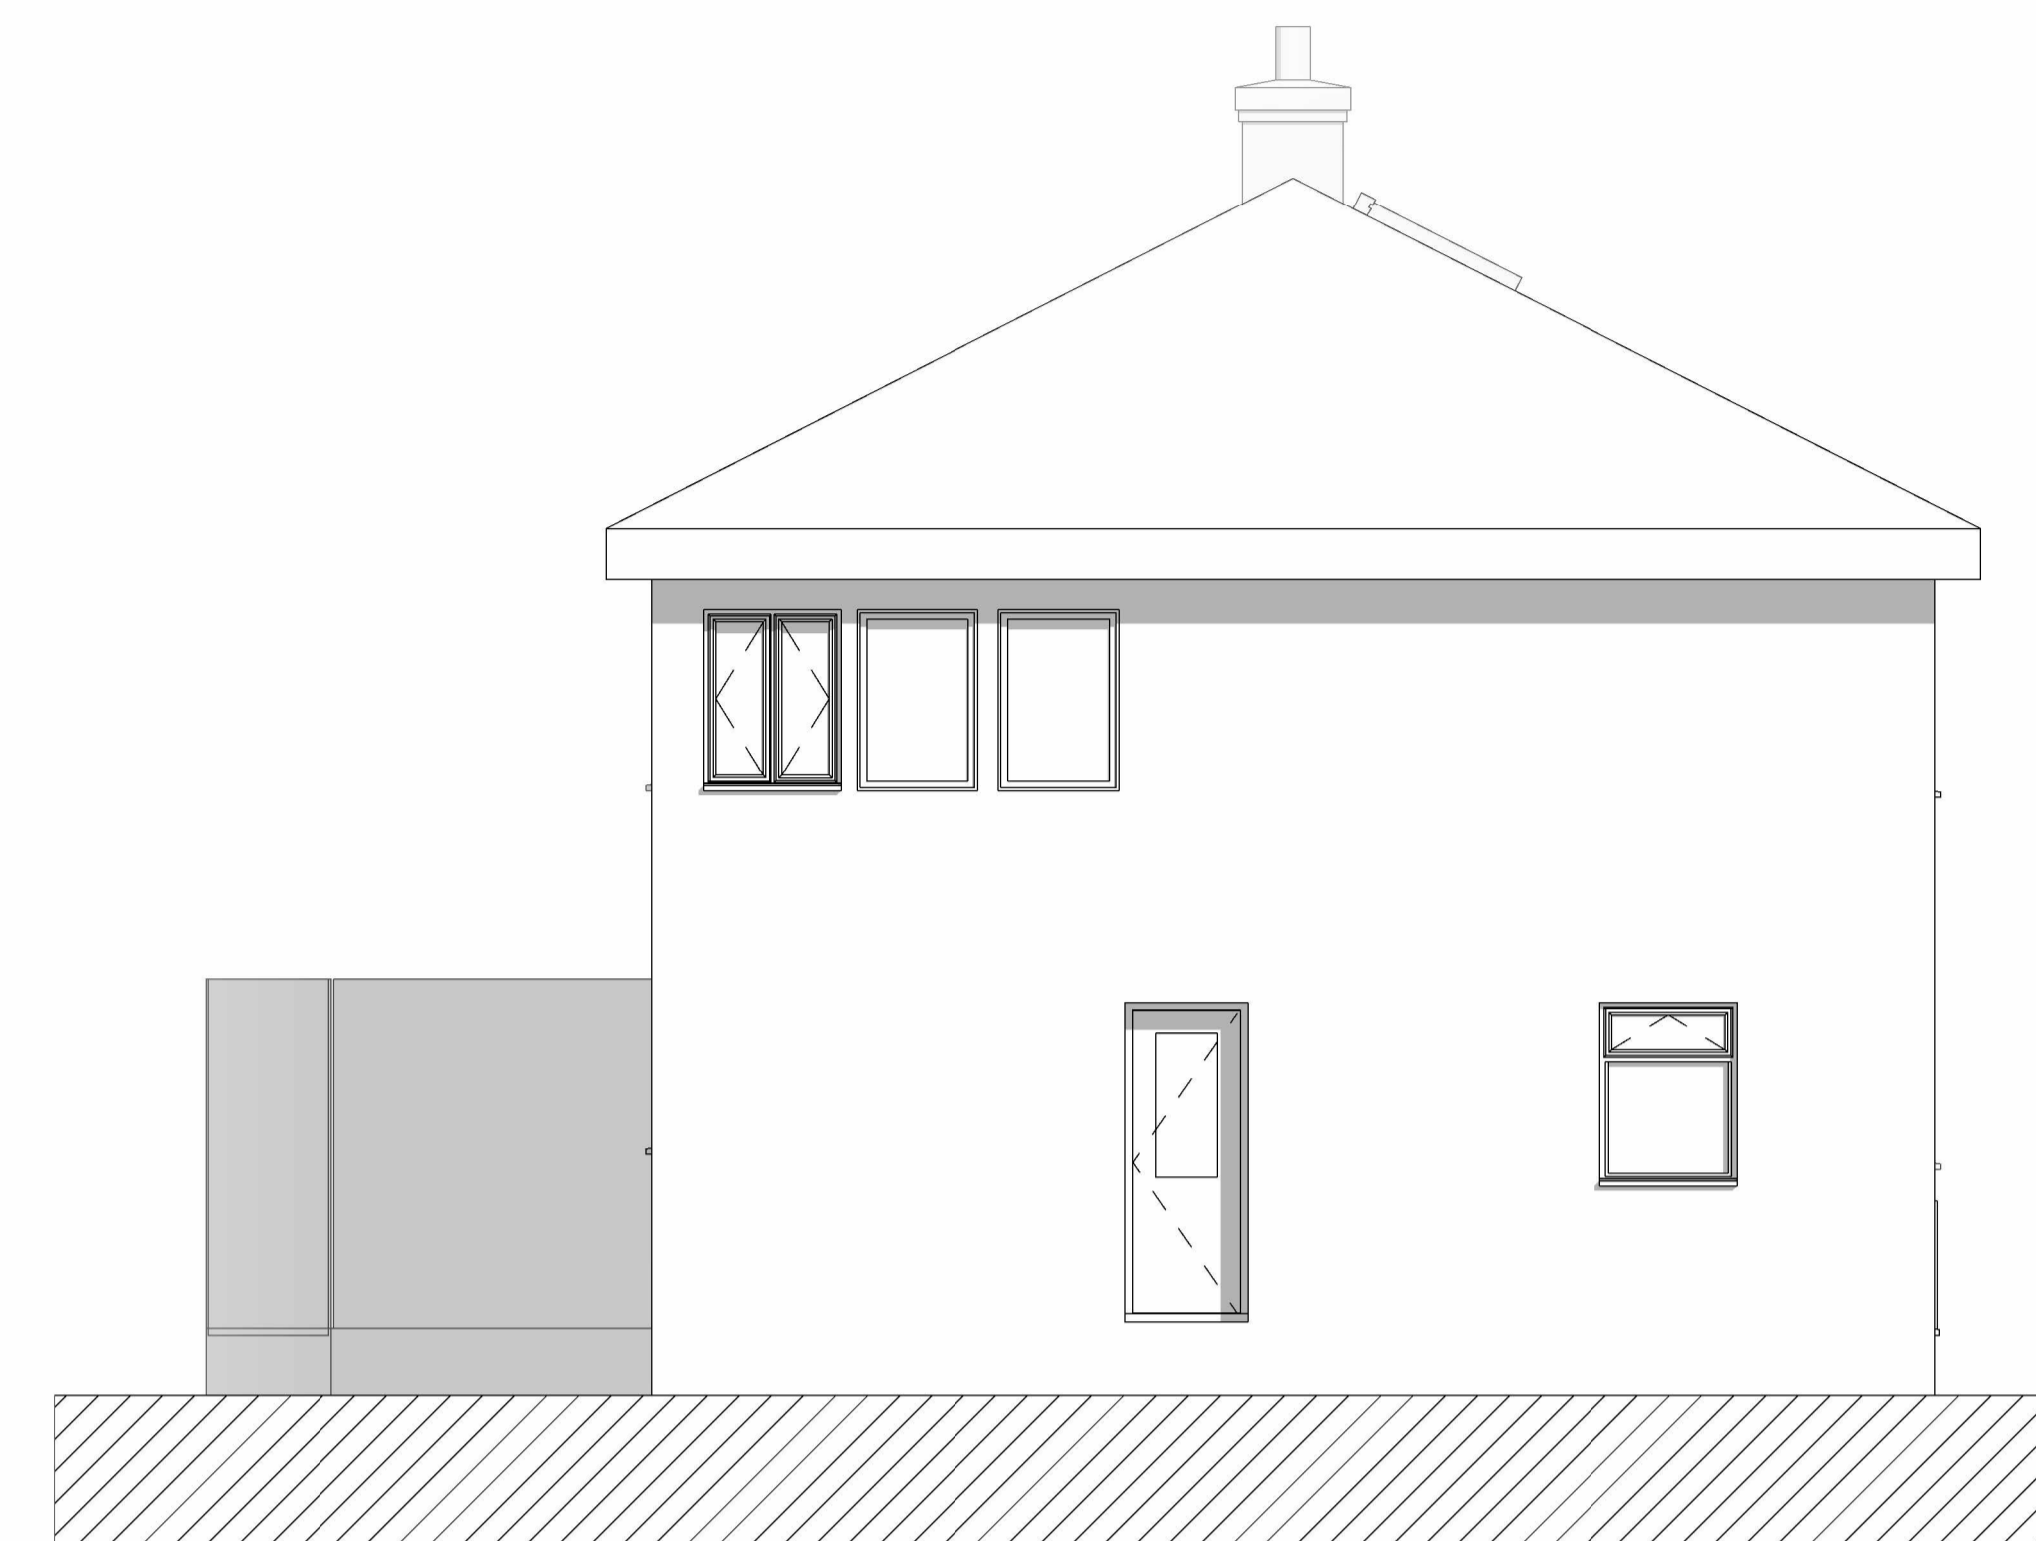

4 EXISTING WEST
1 : 50

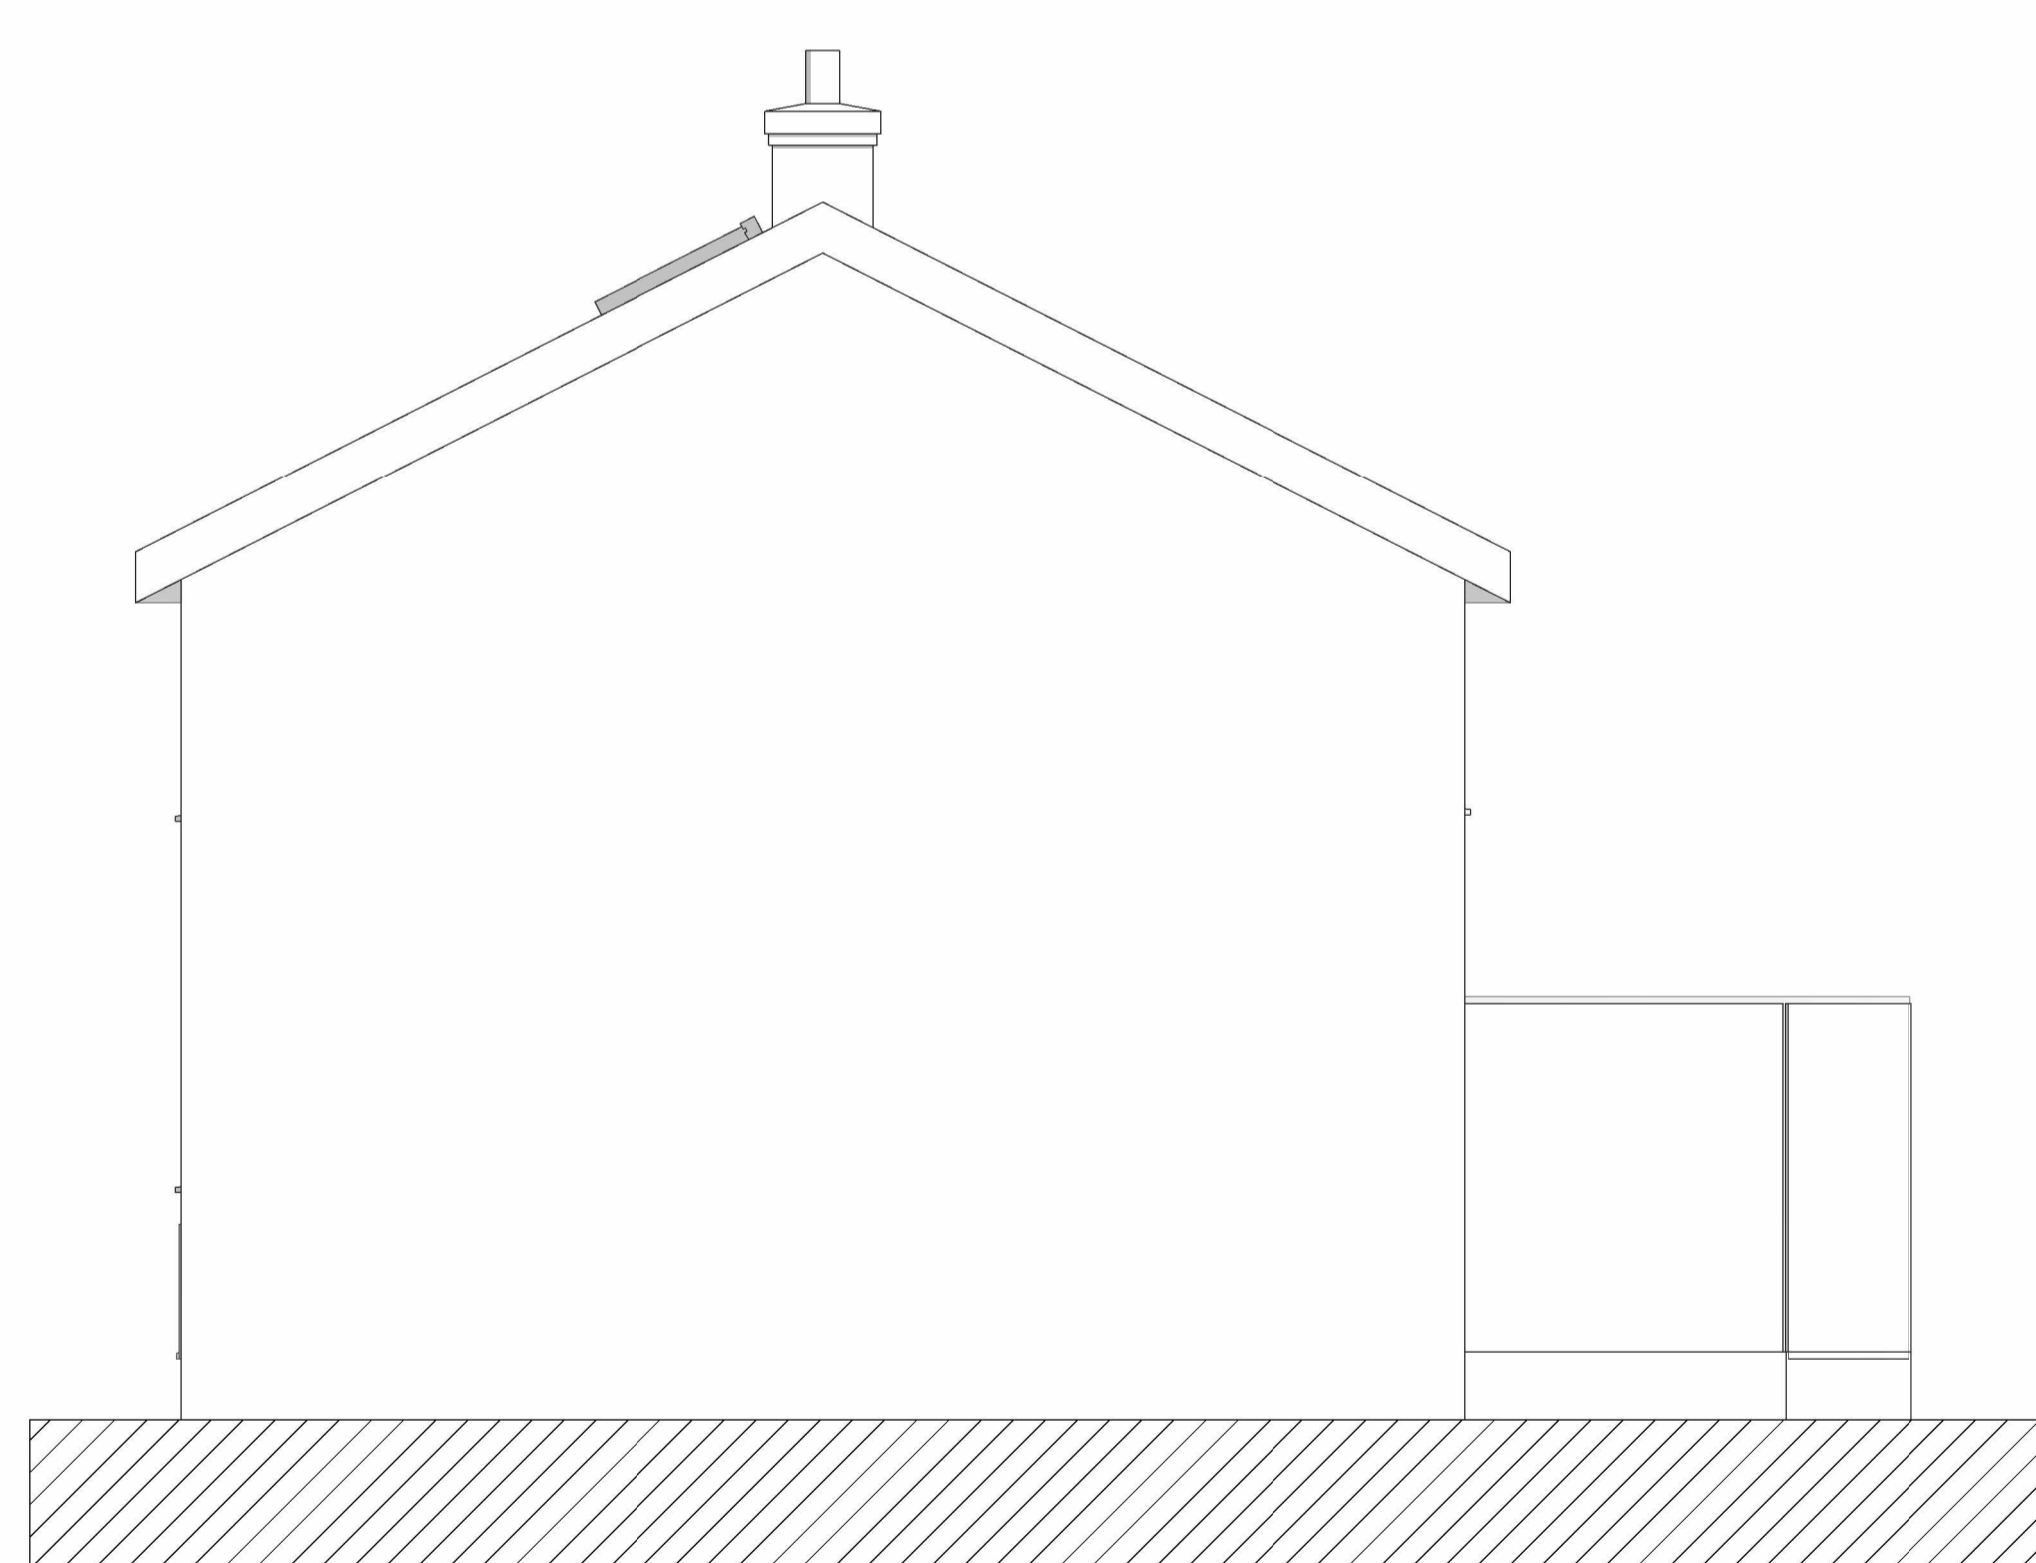

1 EXISTING EAST
1 : 50

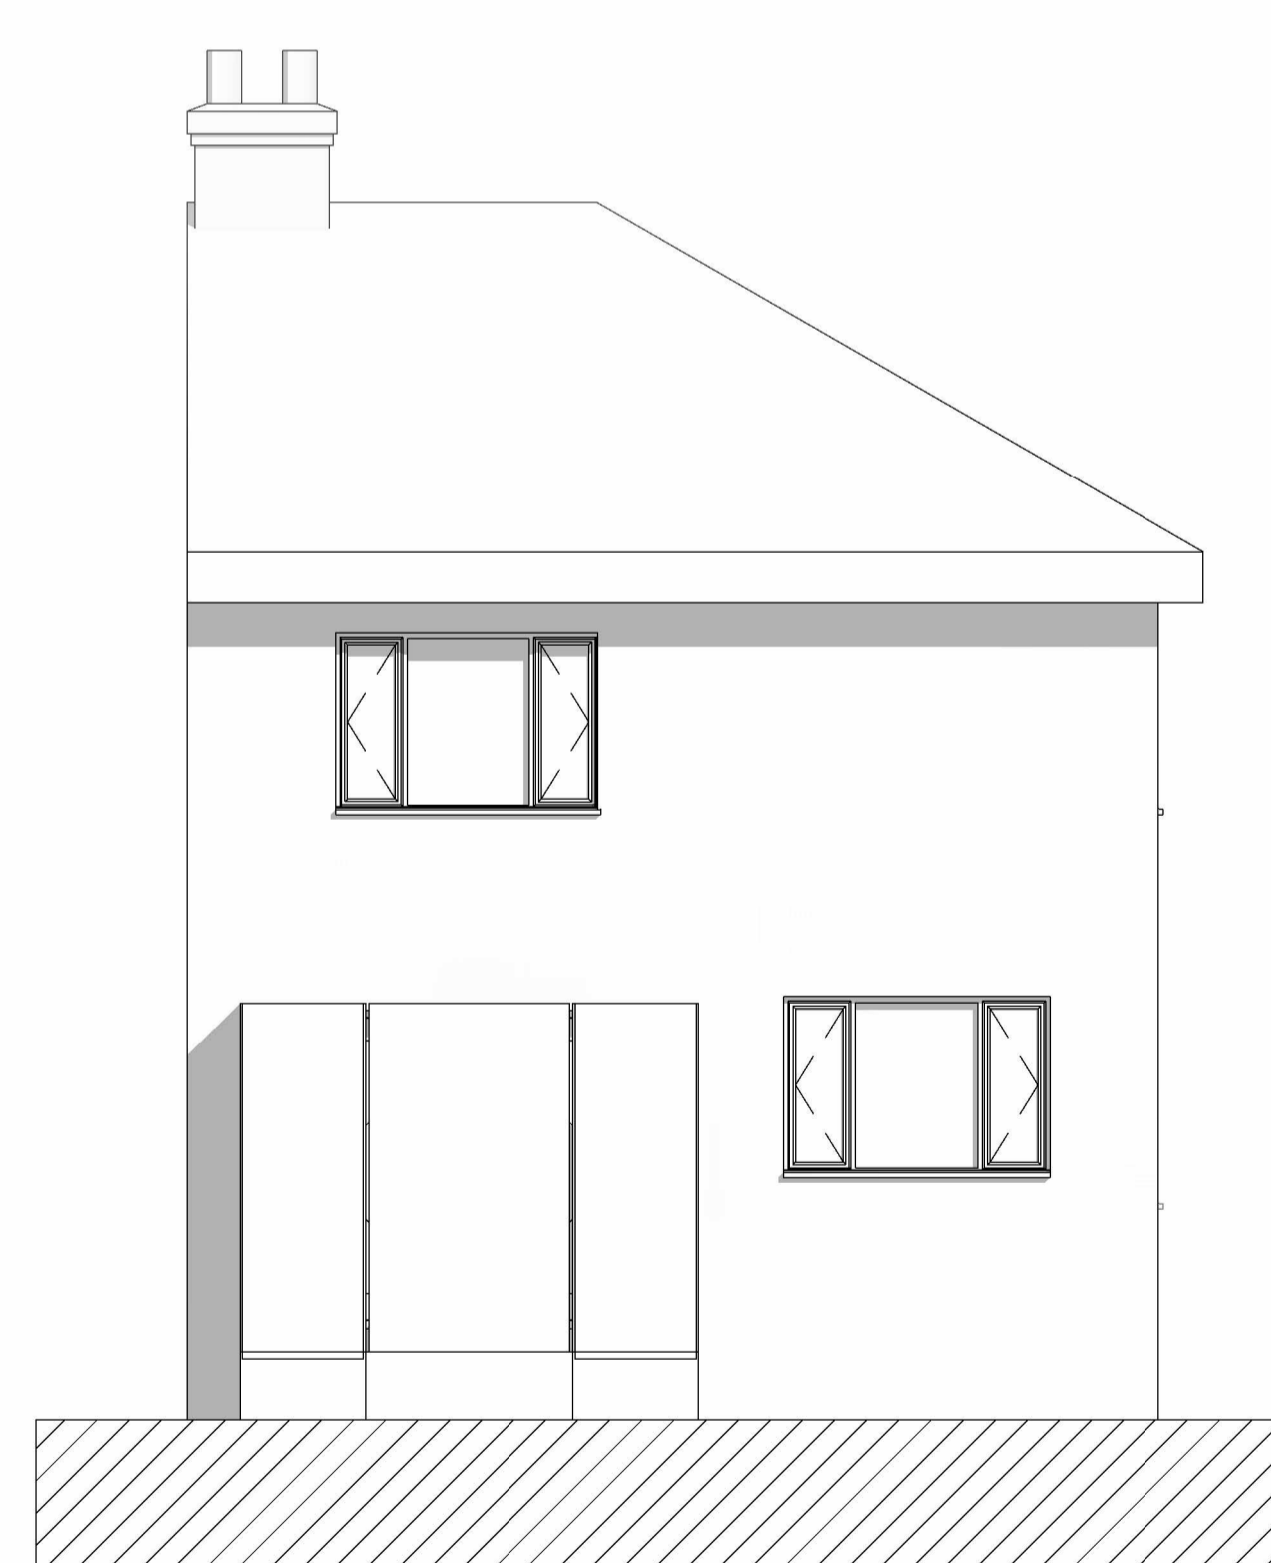

2 EXISTING NORTH
1 : 50