

DO NOT SCALE FROM THIS DRAWING

Notes

All dimensions to be checked on site


Any discrepancies to be reported immediately to the Architect

Drawing to be read in conjunction with all relevant design information, including Architects, Services, Civil and Structural Engineers drawings

All existing site, tree, building and survey information has been compiled from different sources, including information supplied by third parties

NOT FOR CONSTRUCTION


- Schedule Of Materials:
- 1 - Natural Stone External Wall
 - 2 - Natural Stone Roof Covering
 - 3 - Timber Framed Doors; Brown
 - 4 - Timber Framed Windows; Brown
 - 5 - Gutters - Black UPVC
 - 6 - Downpipes - Black UPVC

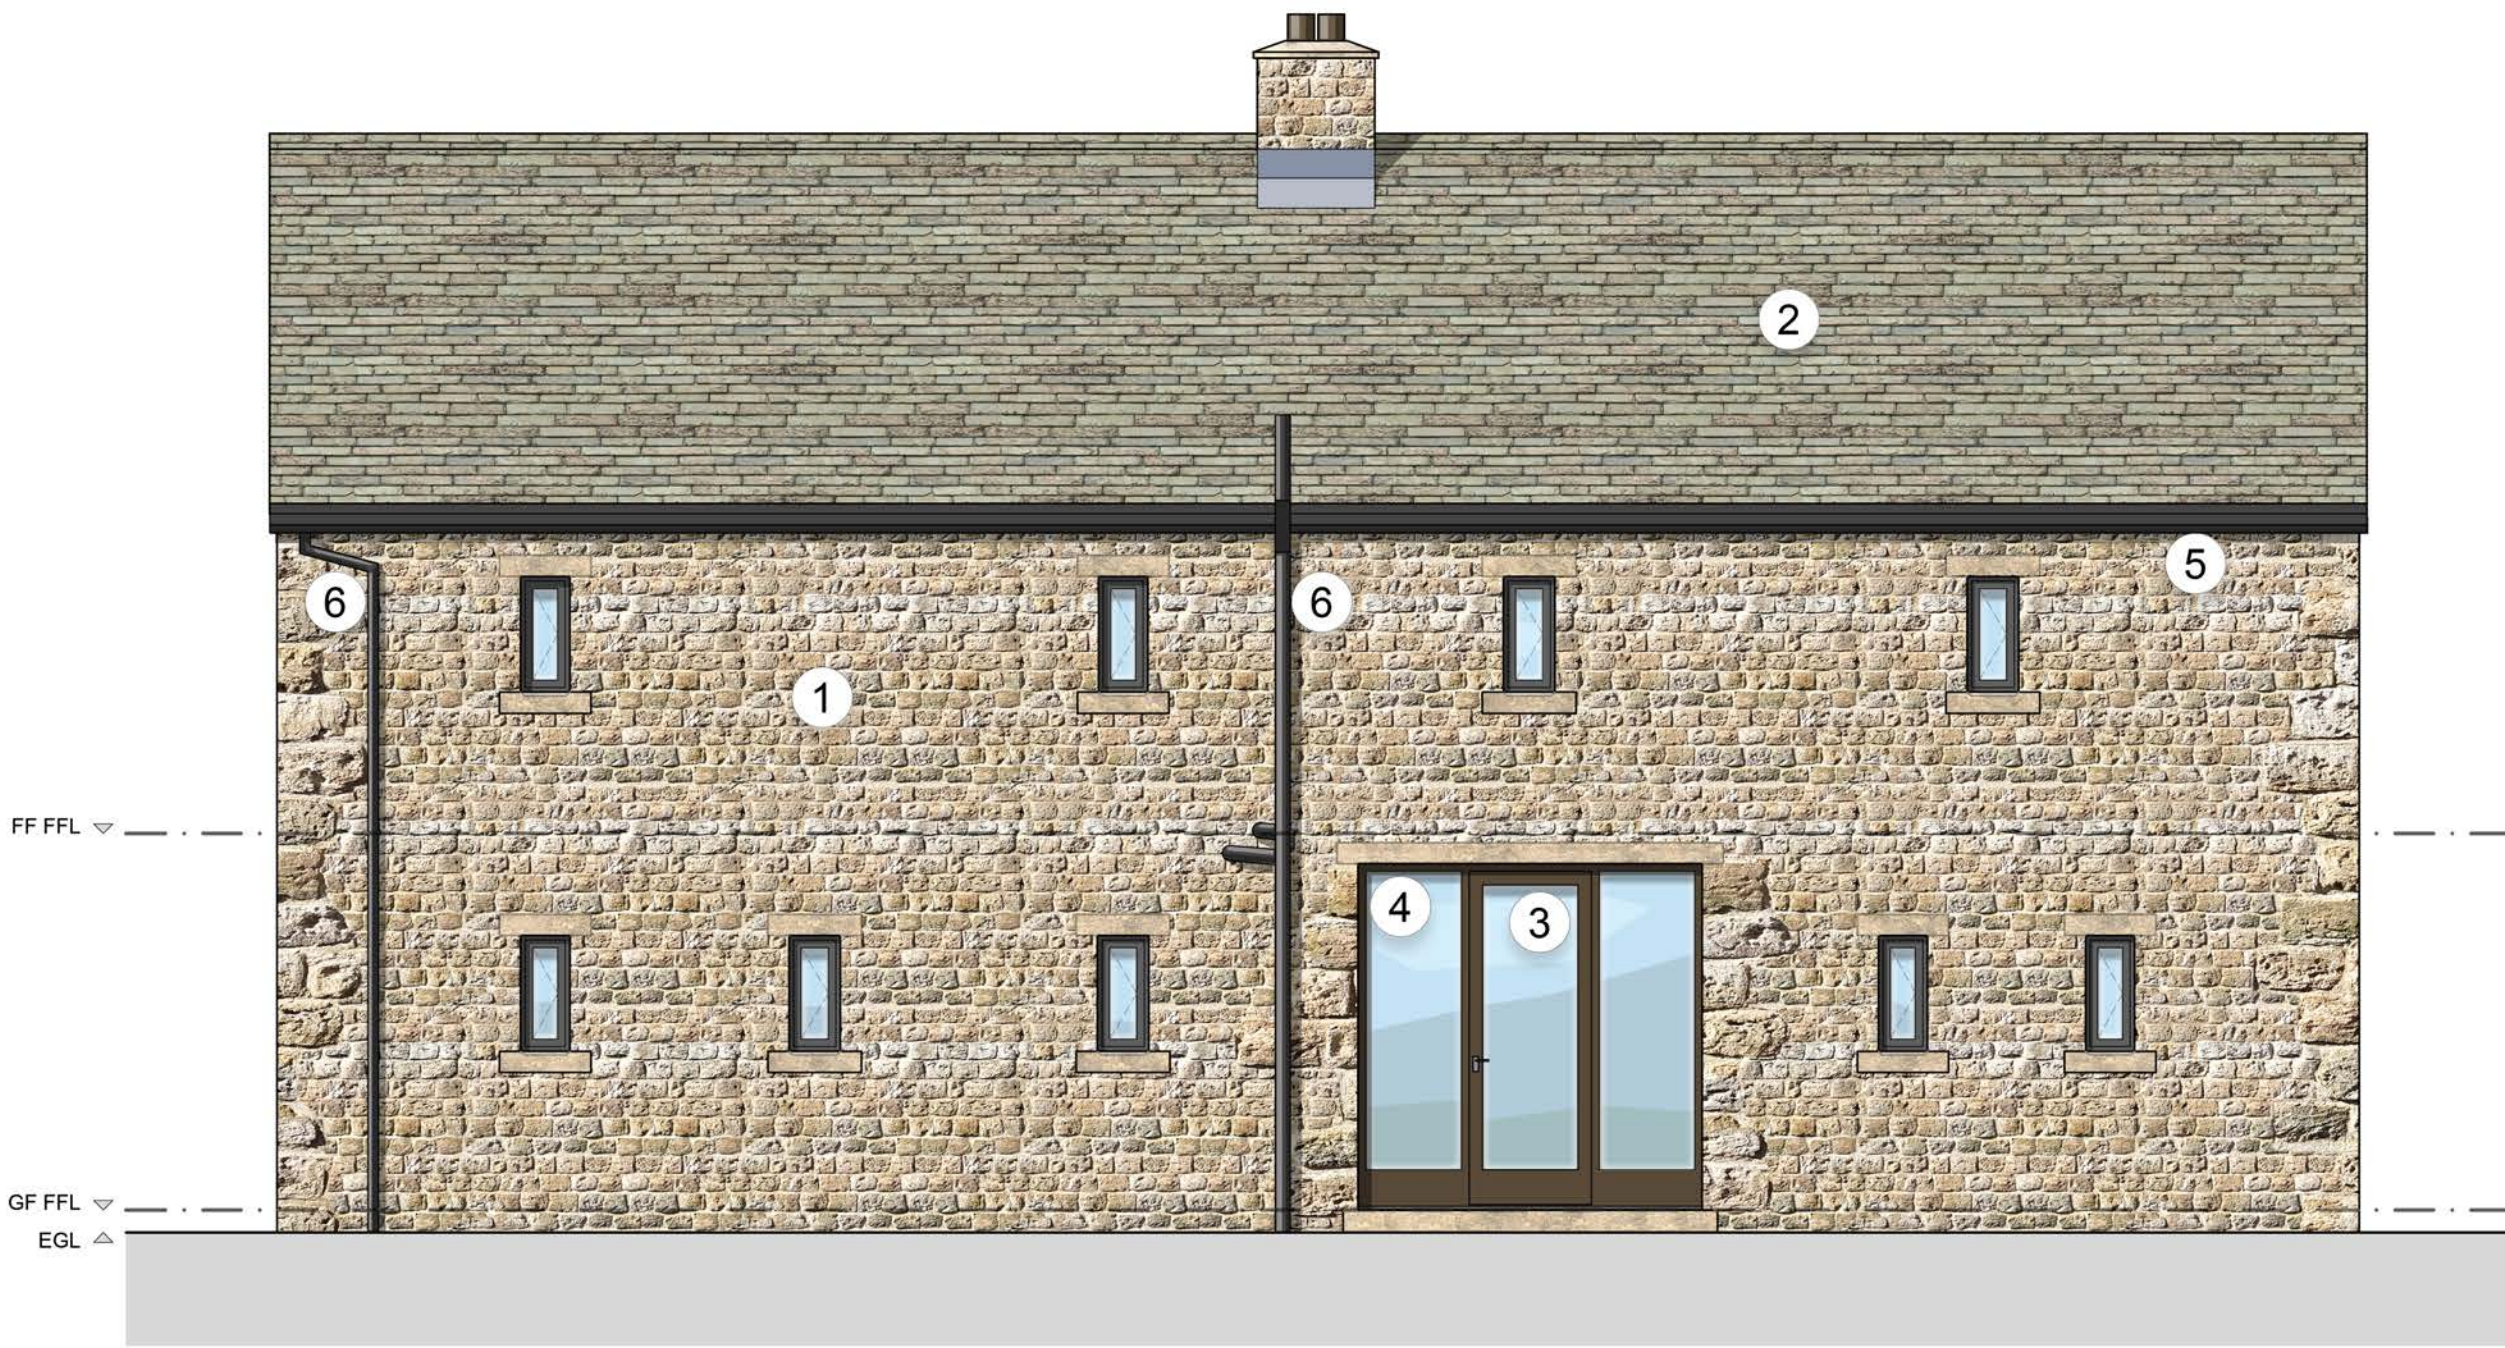


Front Elevation
East Facing
1:50 @ A1



Side Elevation
North Facing
1:50 @ A1

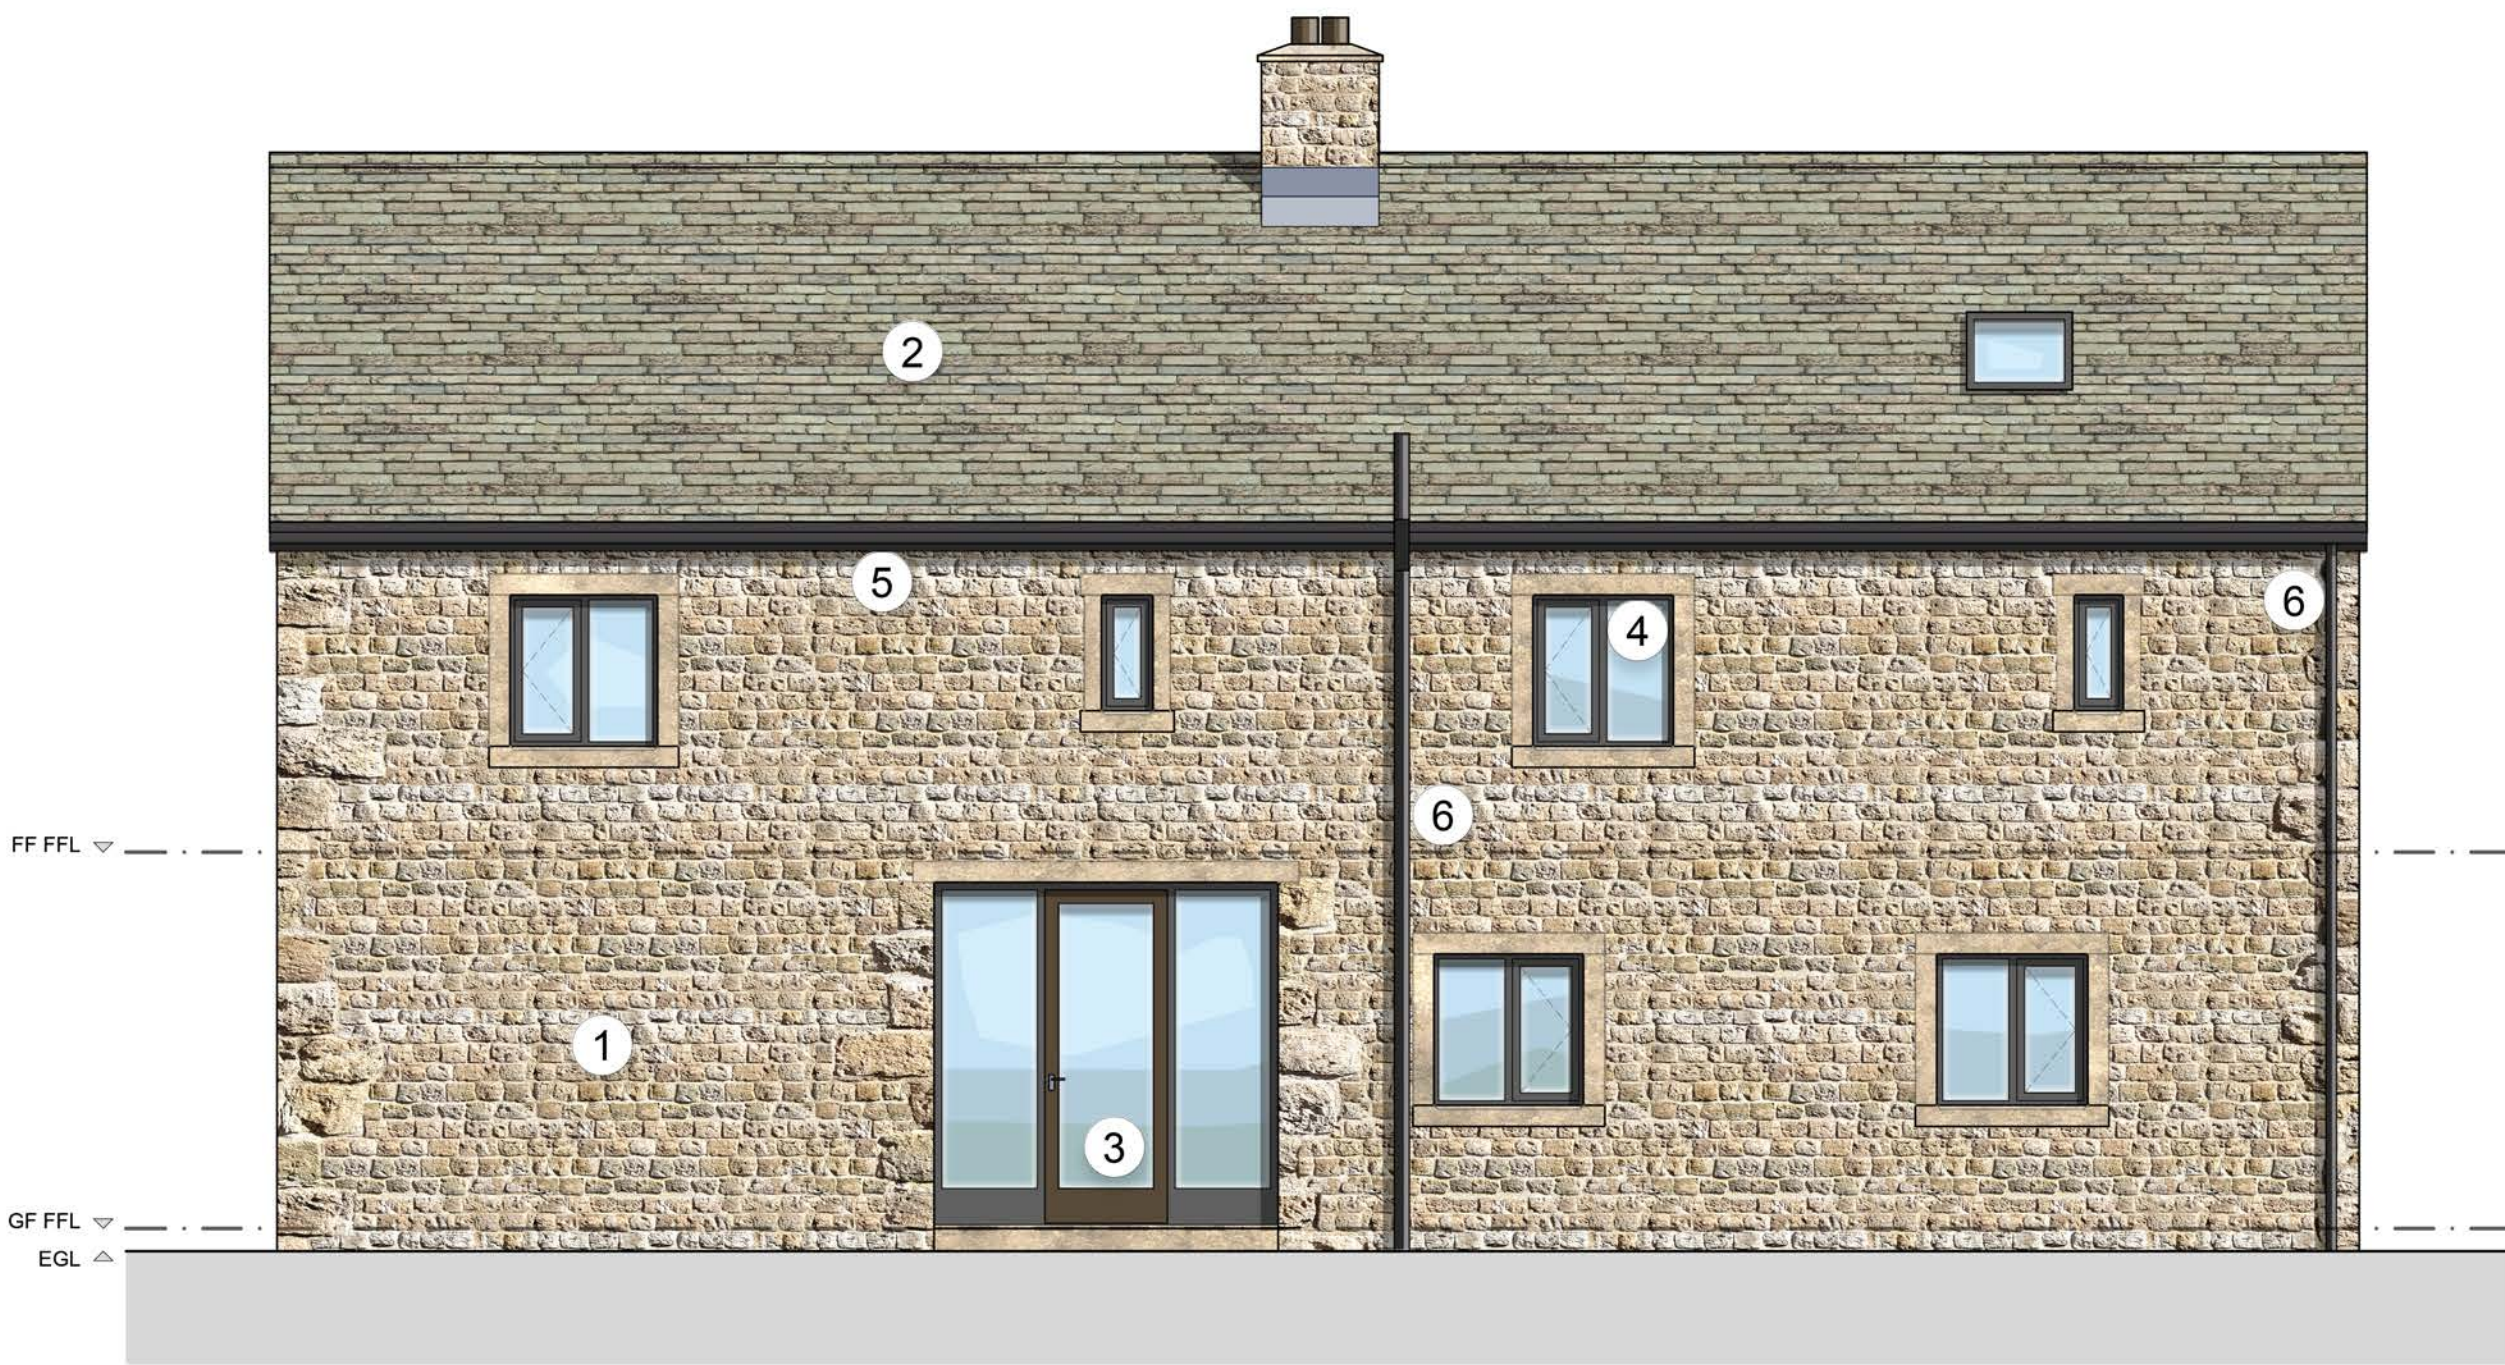

Rear Elevation
West Facing
1:50 @ A1

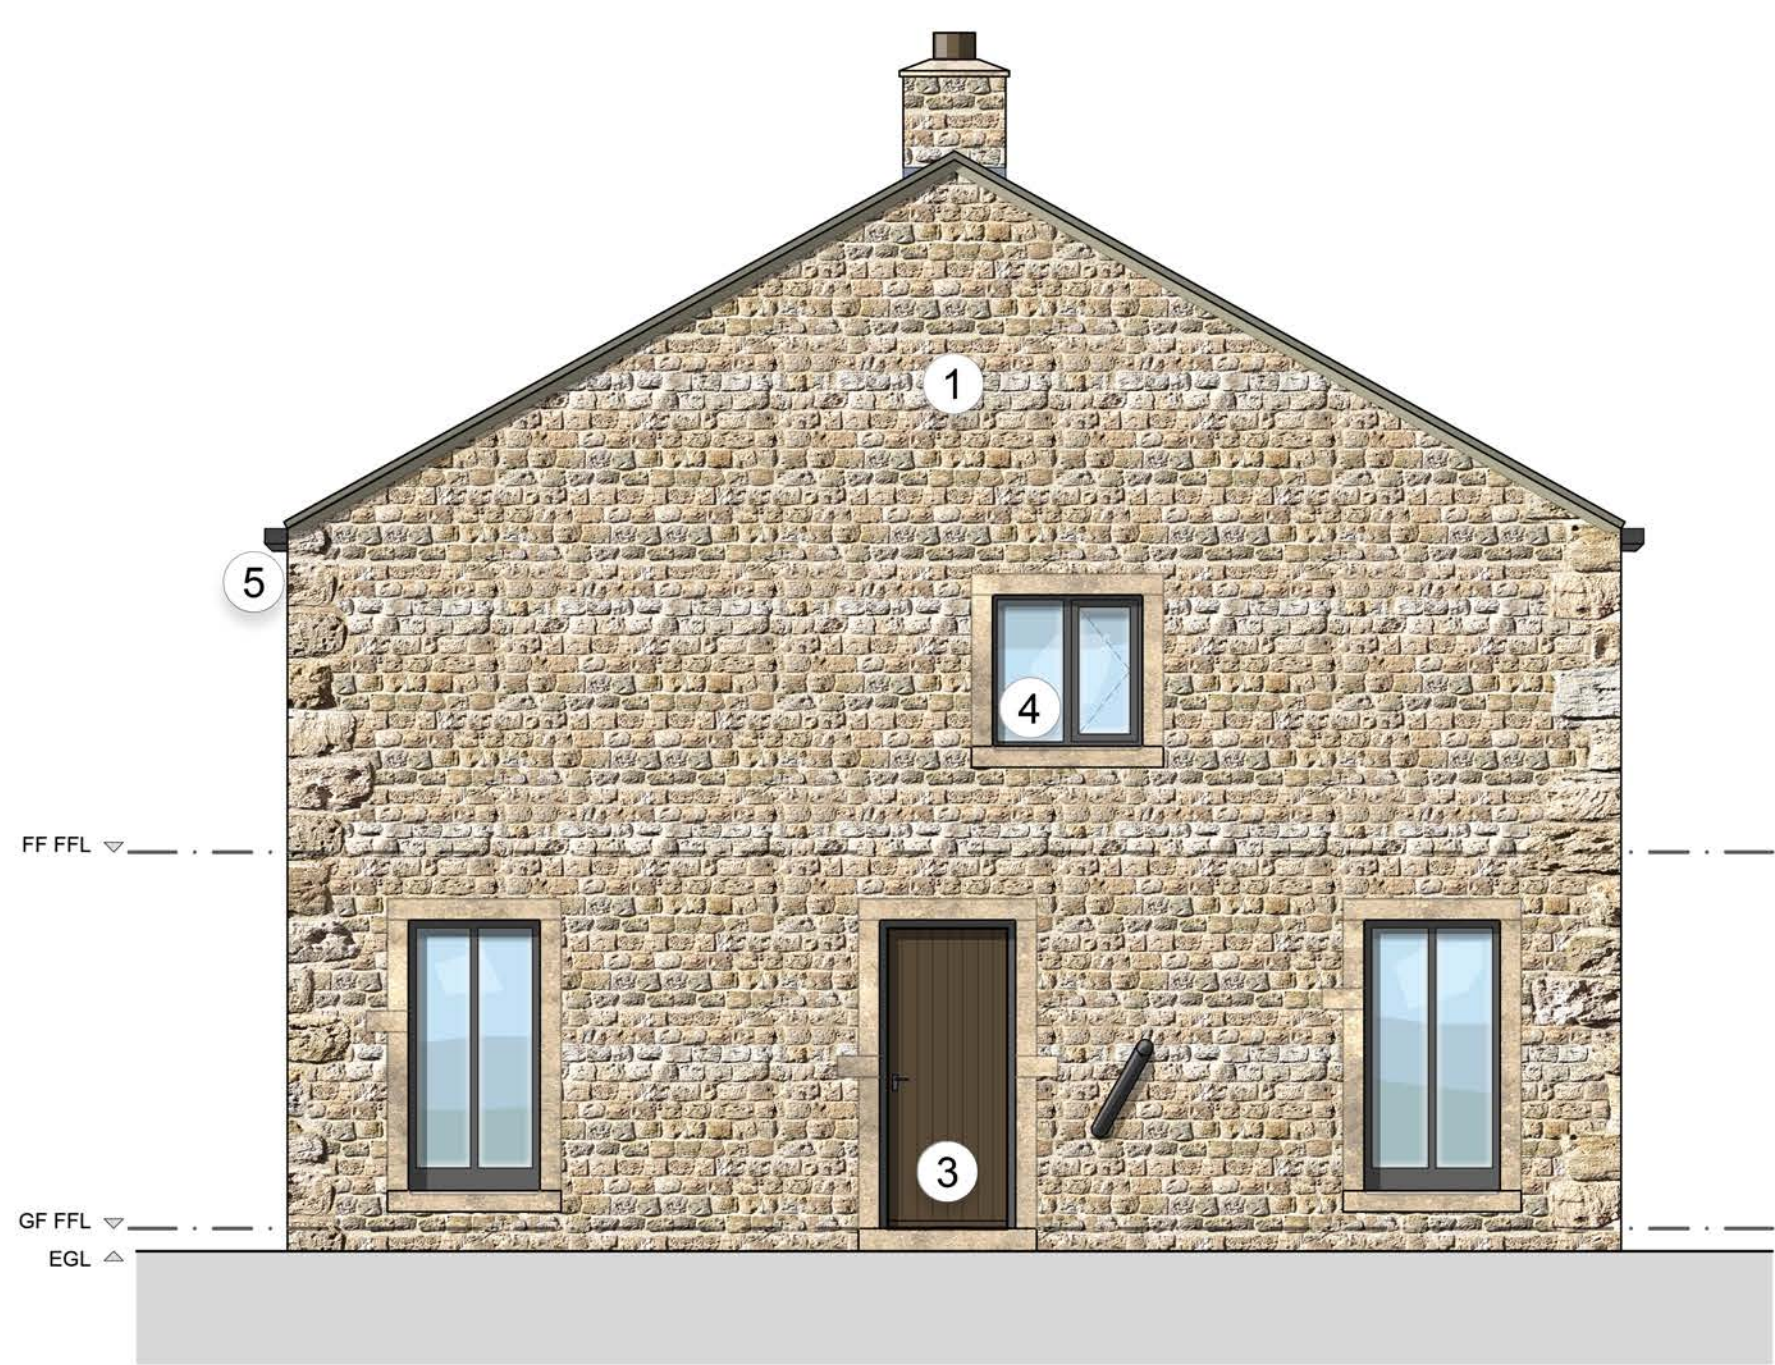

Side Elevation
South Facing
1:50 @ A1

C1131 021 Rev 0	
TITLE	EXISTING DRAWING GA ELEVATIONS
SCALE	1:50 @ A1
PRELIMINARY	
PROJECT	MEASURED SURVEY COW HEY BROOK FARM TALBOT BRIDGE BASHALL EAVES CLITHEROE BB7 3NA
CLIENT	PUTAN HOLDINGS LTD
DAWSON WILLIAMSON ARCHITECTS	
Bradford Edinburgh	
01274 551 300	
info@dawsonwilliamson.co.uk	
THE DETAILS SHOWN ON THIS DRAWING ARE CONFIDENTIAL & THE DRAWING IS THE EXCLUSIVE PROPERTY OF DAWSON WILLIAMSON LTD. NO USE, COPY OR DISCLOSURE OF THE DRAWING MAY BE MADE WITHOUT OUR PERMISSION & THE DRAWING MUST BE RETURNED TO DAWSON WILLIAMSON LTD WHEN REQUIRED. © Dawson Williamson Ltd 2025	